

BY:	DATE:

CUSTOMER:

Please return on copy indicating approval.
Any requested changes are to be marked in red on the copy and returned to Teton Buildings, LLC.

FRONT—→

		REVISION BLOCK			
DATE:	BY:	DESCRIPTION:	T	etonBuildings	TI
				31011bullainas	111
			Da	siam and familiarinan Decile to 1 and	
			Des	signed for Living • Built to Last	W


PROPRIETARY AND CONFIDENTIAL

THE INFORMATION CONTAINED IN THIS DRAWING IS THE SOLE PROPERTY OF TETON BUILDINGS LLC. ANY REPRODUCTION IN PART OR AS A WHOLE WITHOUT THE WRITTEN PERMISSION OF TETON BUILDINGS LLC IS PROHIBITED.

SHEET 1 OF 4

ATE: 8/25/11	MODEL:
	12X65-ZED-ENG/ENG-1
IAME: SHEETS	-
ILE NAME: FP-12X65-ZED-ENG-ENG-1	50/50 ENG/ENG
ILL NAME. II -12X03-2LD-LINO-LINO-I	TITLE:
CALE: 1:56	FLOOR PLAN

LAYOUT

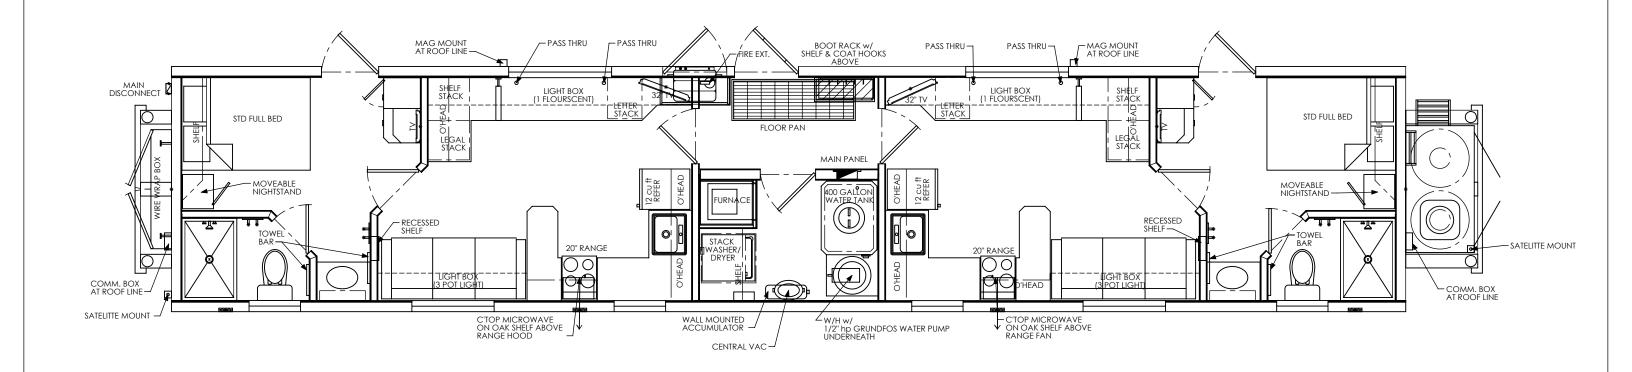

BY:	DATE:	
CUSTOMER:		

Please return on copy indicating approval.
Any requested changes are to be marked in red on the copy and returned to Teton Buildings, LLC.

FRONT →

REVISION BLOCK		
DATE: BY: DESCRIPTION:	Totop Duilding	TII
	Teton Buildings	D
	Design and four Living and Design to Locat	
	Designed for Living • Built to Last	W


PROPRIETARY AND CONFIDENTIAL

THE INFORMATION CONTAINED IN THIS DRAWING IS THE SOLE PROPERTY OF TETON BUILDINGS LLC. ANY REPRODUCTION IN PART OR AS A WHOLE WITHOUT THE WRITTEN PERMISSION OF TETON BUILDINGS LLC IS PROHIBITED.

DAIE. 0/23/11	MODEL:
NAME: SHEETS	12X65-ZED-ENG/ENG-1 50/50 ENG/ENG
FILE NAME: FP-12X65-ZED-ENG-ENG-1	,
SCALE: 1:56	TITLE: FLOOR PLAN

SHEET 2 OF 4

DETAILS

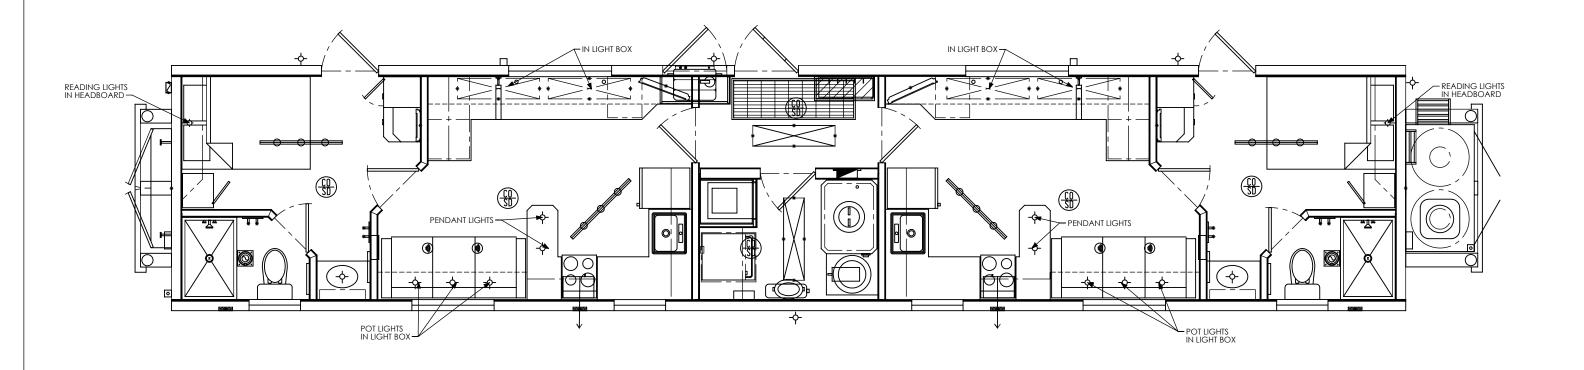

BY:_____ DATE:_____
CUSTOMER:____

Please return on copy indicating approval.
Any requested changes are to be marked in red on the copy and returned to Teton Buildings, LLC.

FRONT—→

		REVISION BLOCK			
DATE:	BY:	DESCRIPTION:	1. 2.1	TetonBuildings	TI
				leionbuildings	11
			Consultation of the last of th	Design and for Living Desile to Loca	
				Designed for Living • Built to Last	W

PROPRIETARY AND CONFIDENTIAL

THE INFORMATION CONTAINED IN THIS
DRAWING IS THE SOLE PROPERTY OF
TETON BUILDINGS LLC. ANY
REPRODUCTION IN PART OR AS A
WHOLE
WITHOUT THE WRITTEN PERMISSION OF
TETON BUILDINGS LLC IS
PROHIBITED.

DATE: 8/25/11

NAME: SHEETS

FILE NAME: FP-12X65-ZED-ENG-ENG-1

SCALE: 1:56

SHEET 3 OF 4

MODEL: 12X65-ZED-ENG/ENG-1 50/50 ENG/ENG

TITLE:
FLOOR PLAN
LIGHTING