


EQUIPMENT TABLE		
TAG NO.	QTY	DESCRIPTION
①	1	A/C
②	1	FURNACE
③	1	WATER TANK (400 Gal.)
④	1	STACK WASHER & DRYER
⑤	1	CENTRAL VAC
⑥	1	ACCUMULATOR TANK
⑦	1	WATER HEATER (40 Gal.)
⑧	1	WATER PUMP
⑨	1	BBQ
⑩	1	REFER (18 c.u. ft.)
⑪	1	GAS RANGE (20")
⑫	1	MICROWAVE (OTR TYPE)

⑬	1	OASIS WATER COOLER
⑭	1	TABLE & 2 CHAIRS
⑮	2	COUCH (BLACK LEATHER, 84")
⑯	2	END TABLE (16" X 24")
⑰	2	TV (50")
⑱	1	TV (32")
⑲	1	ENT. CNTR (60" X 25")
⑳	1	BED (QUEEN, 2 DRAWERS, HEADBOARD)
㉑	1	DRESSER (60" X 18")
㉒	1	SHIRT CLOSET (19-1/2" X 24")
㉓	2	PERSONAL SHELF
㉔	1	LAVY (31")

㉕	1	SHOWER (48" X 32")
㉖	1	EXHAUST FAN
㉗	1	VOLT/AMP METER
㉘	1	MAIN PANEL
㉙	1	MAIN DISCONNECT
㉚	1	FIRE DAMPER (20" X 40")
㉛	1	COMBUSTION AIR DAMPER
㉜	1	BOOT RACK (35" X 14")
㉝	1	COAT RACK (4 HOOK)
㉞	1	MUD PAN w/MAT (40" X 20")
㉟	1	MUD PAN w/MAT(128" X 48")
㊱	1	DRAWER STACK
㊲		UNDER COUNTER SHELVES

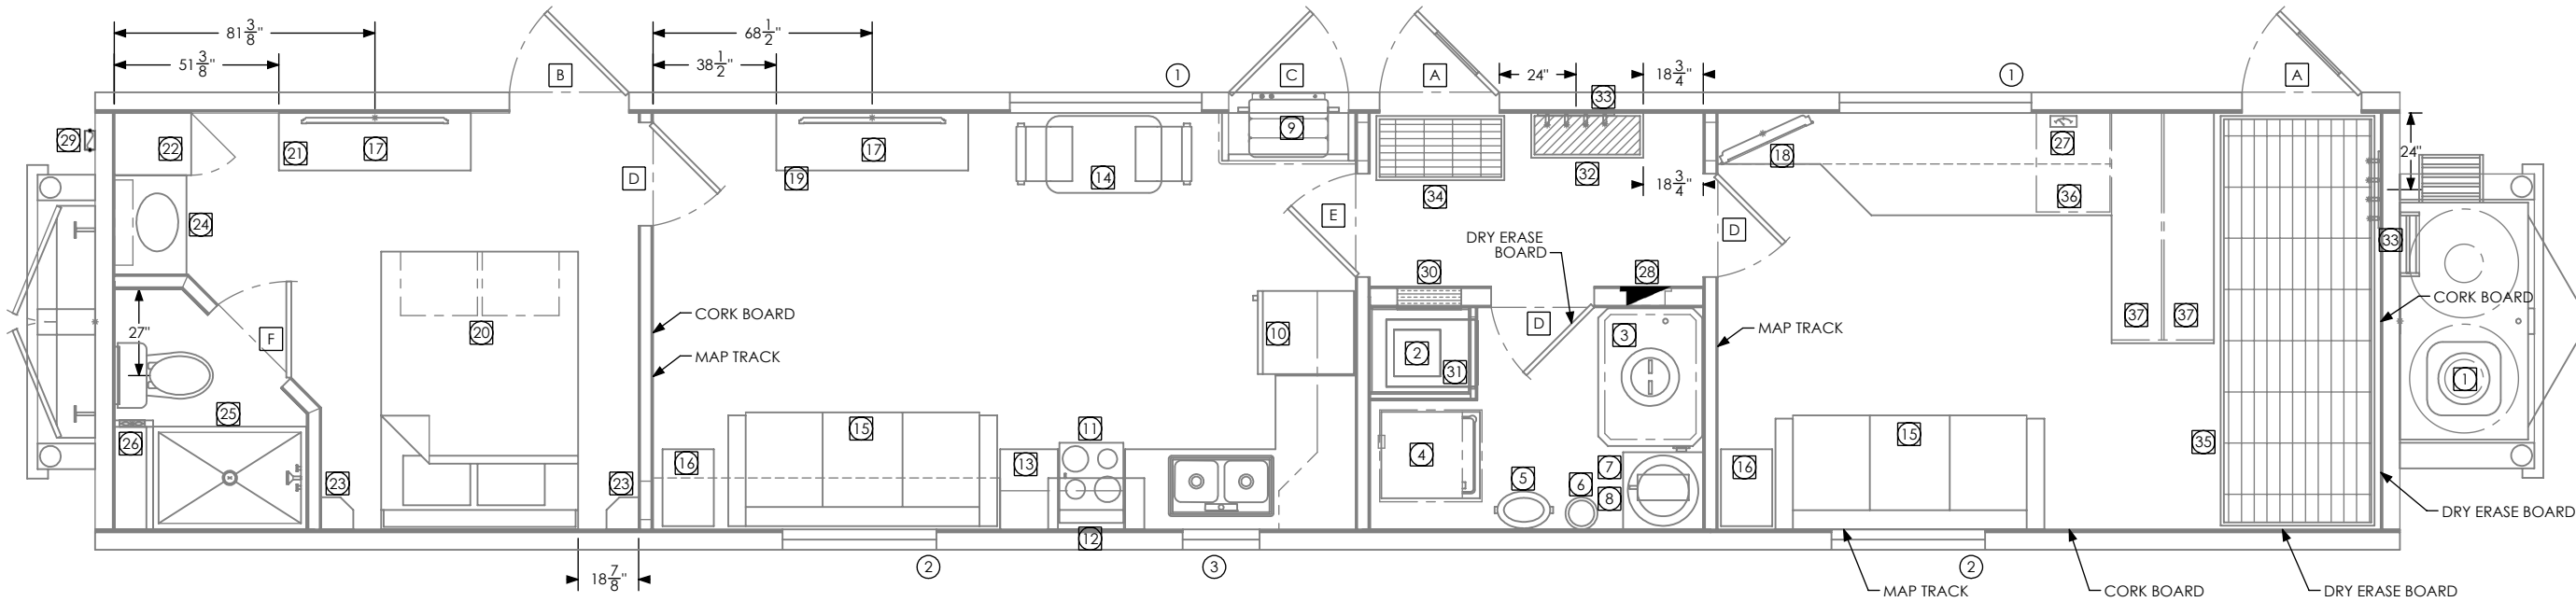

WINDOW SCHEDULE							
NO.	WIDTH	HEIGHT	HAND	GLAZING	FRAME	BLINDS	DESCRIPTION
①	5'-0"	4'-0"	RIGHT	LOW E GLAZING	VINYL	VINYL	HORIZONTAL SLIDER, DOUBLE PANE
②	4'-0"	3'-0"	LEFT	LOW E GLAZING	VINYL	VINYL	HORIZONTAL SLIDER, DOUBLE PANE
③	2'-0"	2'-4"	LEFT	LOW E GLAZING	VINYL	VINYL	HORIZONTAL SLIDER, DOUBLE PANE

DOOR AND OPENING SCHEDULE								
NO.	WIDTH	HEIGHT	THICK.	HAND	MATERIAL	FRAME	DESCRIPTION	HARDWARE
A	3'-0"	6'-8"	1-3/4"	LEFT	METAL	ALUMINUM	GIENOW FREEZER DOOR WITH WINDOW	INTERIOR PANIC HARDWARE, EXTERIOR THUMB LATCH HARDWARE, CHECK CHAIN
B	2'-8"	6'-8"	1-3/4"	LEFT	METAL	ALUMINUM	GIENOW FREEZER DOOR	INTERIOR PANIC HARDWARE, NO EXTERIOR HARDWARE, CHECK CHAIN
C	3'-0"	2'-6"	1-3/4"	RIGHT	METAL	ALUMINUM	GIENOW FREEZER DOOR	2 BUTTERFLY CATCHES & T STYLE DOOR HOLD BACK
D	2'-6"	6'-8"	1-3/4"	LEFT	WOOD	WOOD	SOLID CORE RAISED SIX PANEL INTERIOR DOOR	PASSAGE DOOR KNOB, BRUSHED NICKEL FINISH
E	2'-6"	6'-8"	1-1/2"	LEFT	WOOD	WOOD	SOLID CORE RAISED SIX PANEL INTERIOR DOOR	PASSAGE DOOR KNOB, BRUSHED NICKEL FINISH
F	2'-6"	6'-5"	1-1/2"	RIGHT	WOOD	WOOD	SOLID CORE RAISED SIX PANEL INTERIOR DOOR	PRIVACY DOOR KNOB, BRUSHED NICKEL FINISH

REVISION BLOCK		
DATE:	BY:	DESCRIPTION:
6/8/12	MS	CORRECTED BATH & ENT/LVRM DOOR SWINGS
6/12/12	MS	REVISED WINDOW #1 WIDTH
6/12/12	MS	REVISED DOOR "B" WIDTH TO 32"



TetonBuildings
Designed for Living • Built to Last

2701 Magnet Street
Houston, TX 77054
(713) 351-6300

3283 North 9 Mile Rd
Casper, WY 82604
(307)473-7543

Parque Industrial Tibitoc,
Kilometro 2 via Briceño - Zipaquirá
Bogotá 218 u 328

**PROPRIETARY AND
CONFIDENTIAL**

THE INFORMATION CONTAINED IN THIS
DRAWING IS THE SOLE PROPERTY OF
TETON BUILDINGS LLC. ANY
REPRODUCTION IN PART OR AS A
WHOLE
WITHOUT THE WRITTEN PERMISSION OF
TETON BUILDINGS LLC IS
PROHIBITED.

DATE: 5/2/12	MODEL: 9603-12X65-ZED-EE-1
NAME: SHEETS	
FILE NAME: FP-12X65-ZED-EE-1	TITLE: FLOOR PLAN
SCALE: 1:56	
SHEET 1 OF 4	

NOTE:
ALL DRAWER STACKS ARE LEGAL SIZE UNLESS OTHERWISE NOTED
COAT RACKS INSTALLED AT 64" TO CENTER AFF
DRY ERASE BOARD ON MAIN ELECTRICAL PANEL DOOR
18" TOWEL BAR INSTALLED AT 65-1/2" TO CENTER FROM BATH FLOOR
ACCUMULATOR TANK INSTALLED AT 32" TO CENTER AFF
CENTRAL VAC INSTALLED 75" TO CENTER AFF
VAC INLETS 15" TO CENTER AFF
REAR MUD PAN 40" X 20"
FWD MUD PAN 128" X 48"
BOOR RACK 35" X 14" TOP AT 21" AFF
OFFICE TV HUNG AT 66 1/2" AFF
LVRM TV HUNG AT 57 1/4" AFF
BDRM TV HUNG AT 63 1/4" AFF