

BY:	DATE:

CUSTOMER:

Please return on copy indicating approval.
Any requested changes are to be marked in red on the copy and returned to Teton Buildings, LLC.

FRONT-

REVISION BLOCK		E PERSON			
DATE:	BY:	DESCRIPTION:	C. Call S. L. A.	Totop Dividing and	т.
				TetonBuildings	
			The second	Design and four Livings Design as Local	
				Designed for Living • Built to Last	W

PROPRIETARY AND CONFIDENTIAL

THE INFORMATION CONTAINED IN THIS
DRAWING IS THE SOLE PROPERTY OF
TETON BUILDINGS LLC. ANY
REPRODUCTION IN PART OR AS A
WHOLE
WITHOUT THE WRITTEN PERMISSION OF
TETON BUILDINGS LLC IS
PROHIBITED.

DATE: 8/25/11

NAME: SHEETS

FILE NAME: FP-12X65-ZED-ENG-ENG-1


TI'

SCALE: 1:56

SHEET 1 OF 4

MODEL:
12X65-ZED-ENG/ENG-1
50/50 ENG/ENG
TITLE:

FLOOR PLAN

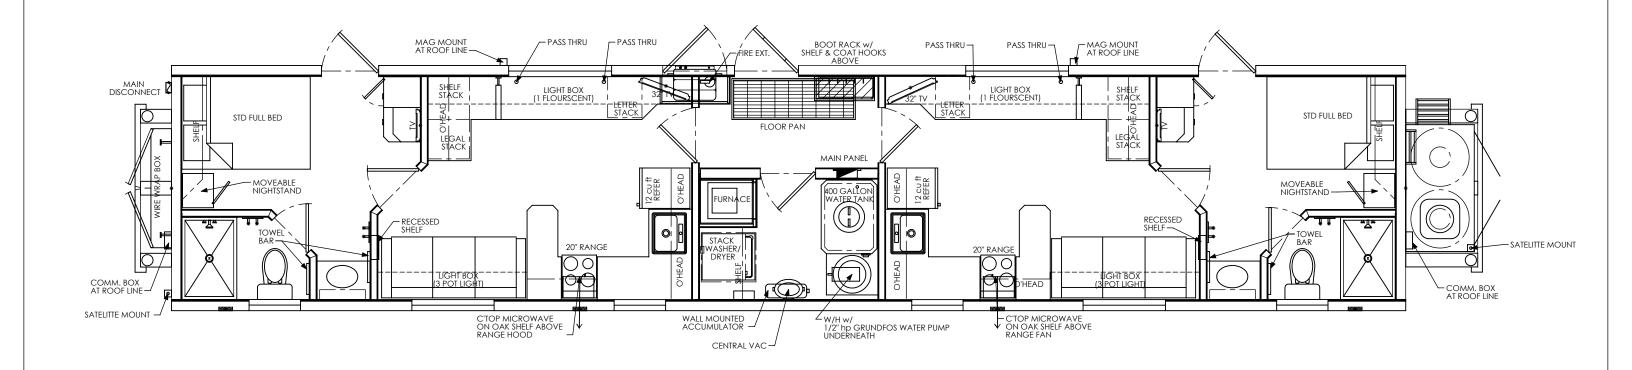

BY:	DATE:	
CUSTOMER:		

Please return on copy indicating approval.
Any requested changes are to be marked in red on the copy and returned to Teton Buildings, LLC.

FRONT →

		REVISION BLOCK		
DATE:	BY:	DESCRIPTION:	Totop Duildin	
			TetonBuildir	105
				.5
			Designed for Living • Built to Las	st —


PROPRIETARY AND CONFIDENTIAL

THE INFORMATION CONTAINED IN THIS DRAWING IS THE SOLE PROPERTY OF TETON BUILDINGS LLC. ANY REPRODUCTION IN PART OR AS A WHOLE WITHOUT THE WRITTEN PERMISSION OF TETON BUILDINGS LLC IS PROHIBITED.

DATE: 8/25/11	MODEL:
NAME: SHEETS	12X65-ZED-ENG/ENG-1 50/50 ENG/ENG
FILE NAME: FP-12X65-ZED-ENG-ENG-1	TITLE:
SCALE: 1:56	FLOOR PLAN

SHEET 2 OF 4

DETAILS

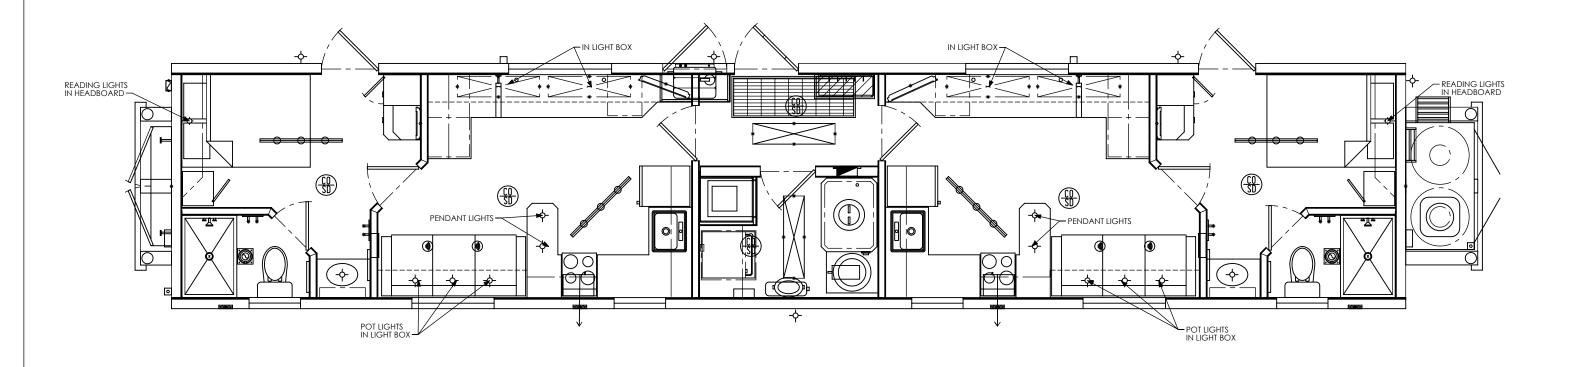

BY:	DATE:
CUSTOMER:_	

Please return on copy indicating approval.
Any requested changes are to be marked in red on the copy and returned to Teton Buildings, LLC.

FRONT—→

REVISION BLOCK					
DATE:	BY:	DESCRIPTION:	100	TotopDuildings	T 1.1
				TetonBuildings	D
			Consultation of the last of th	Design and for Living Desile to Loca	
				Designed for Living • Built to Last	WI

PROPRIETARY AND CONFIDENTIAL

THE INFORMATION CONTAINED IN THIS DRAWING IS THE SOLE PROPERTY OF TETON BUILDINGS LLC. ANY REPRODUCTION IN PART OR AS A WHOLE WITHOUT THE WRITTEN PERMISSION OF TETON BUILDINGS LLC IS PROHIBITED.

	DATE: 8/25/11
10	NAME: SHEETS
5	FILE NAME: FP-12X65-ZED-ENG-ENG-1
	SCALE: 1:56

MODEL: 12X65-ZED-ENG/ENG-1 50/50 ENG/ENG TITLE:

SHEET 3 OF 4

IIILE:
FLOOR PLAN
LIGHTING