



Dorm E3  
1 of 2

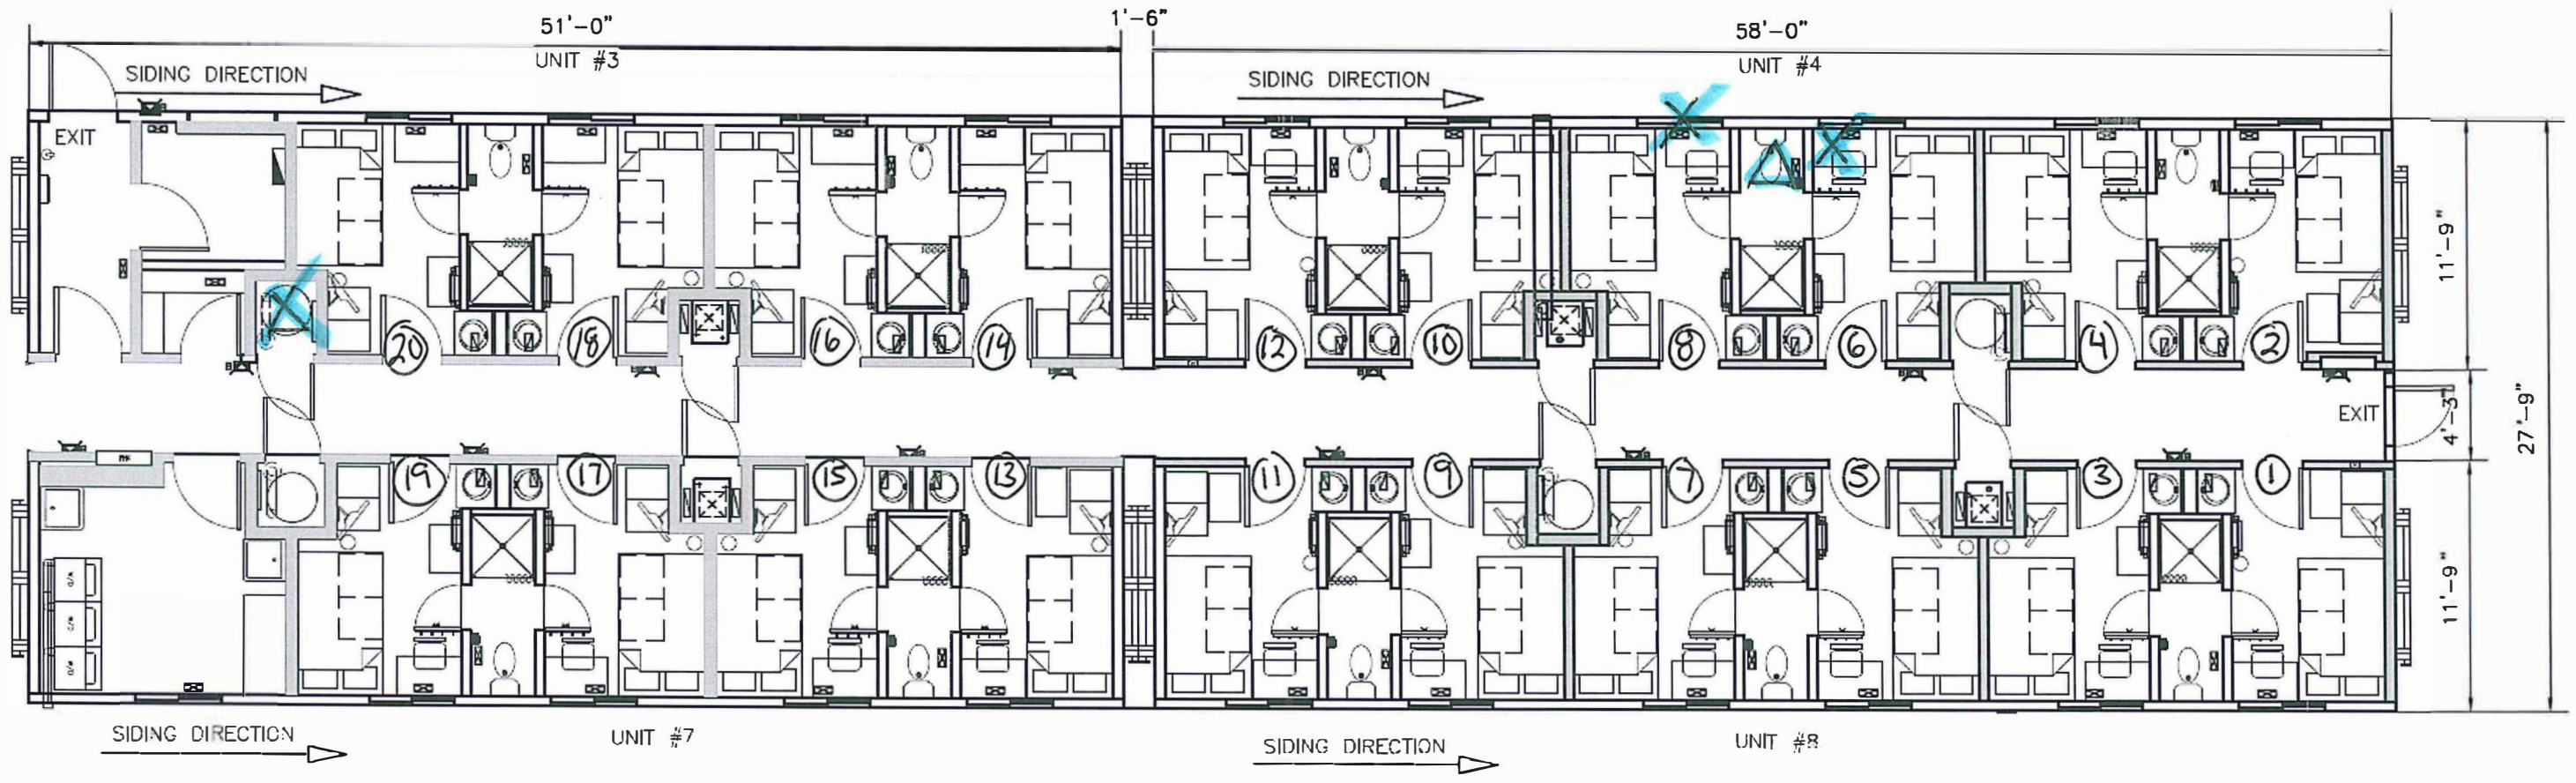

X = wet wall  
△ = wet ceiling

Dorm E3  
2 of 2

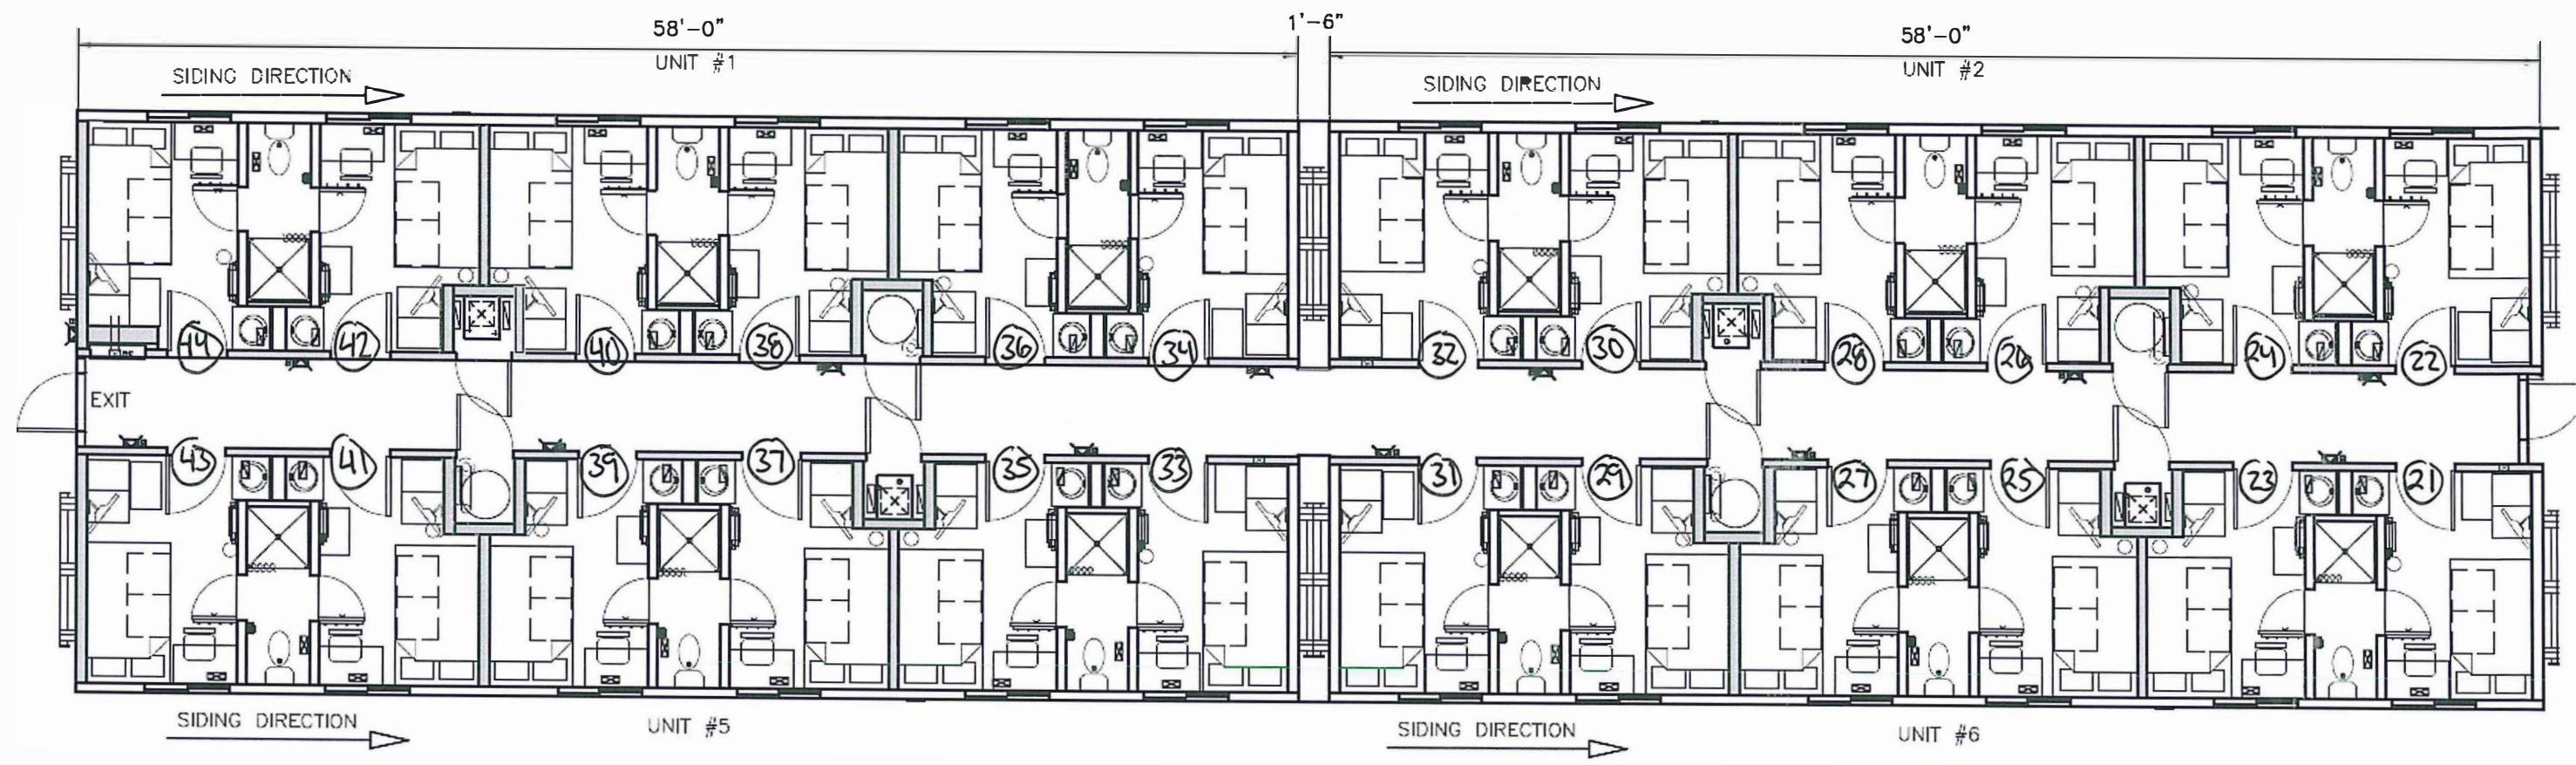

1 COMPLEX FLOOR PLAN  
A01 SCALE: 1/8" = 1'-0"

X = wet wall  
△ = wet ceiling