



Dorm E13
1 of 2

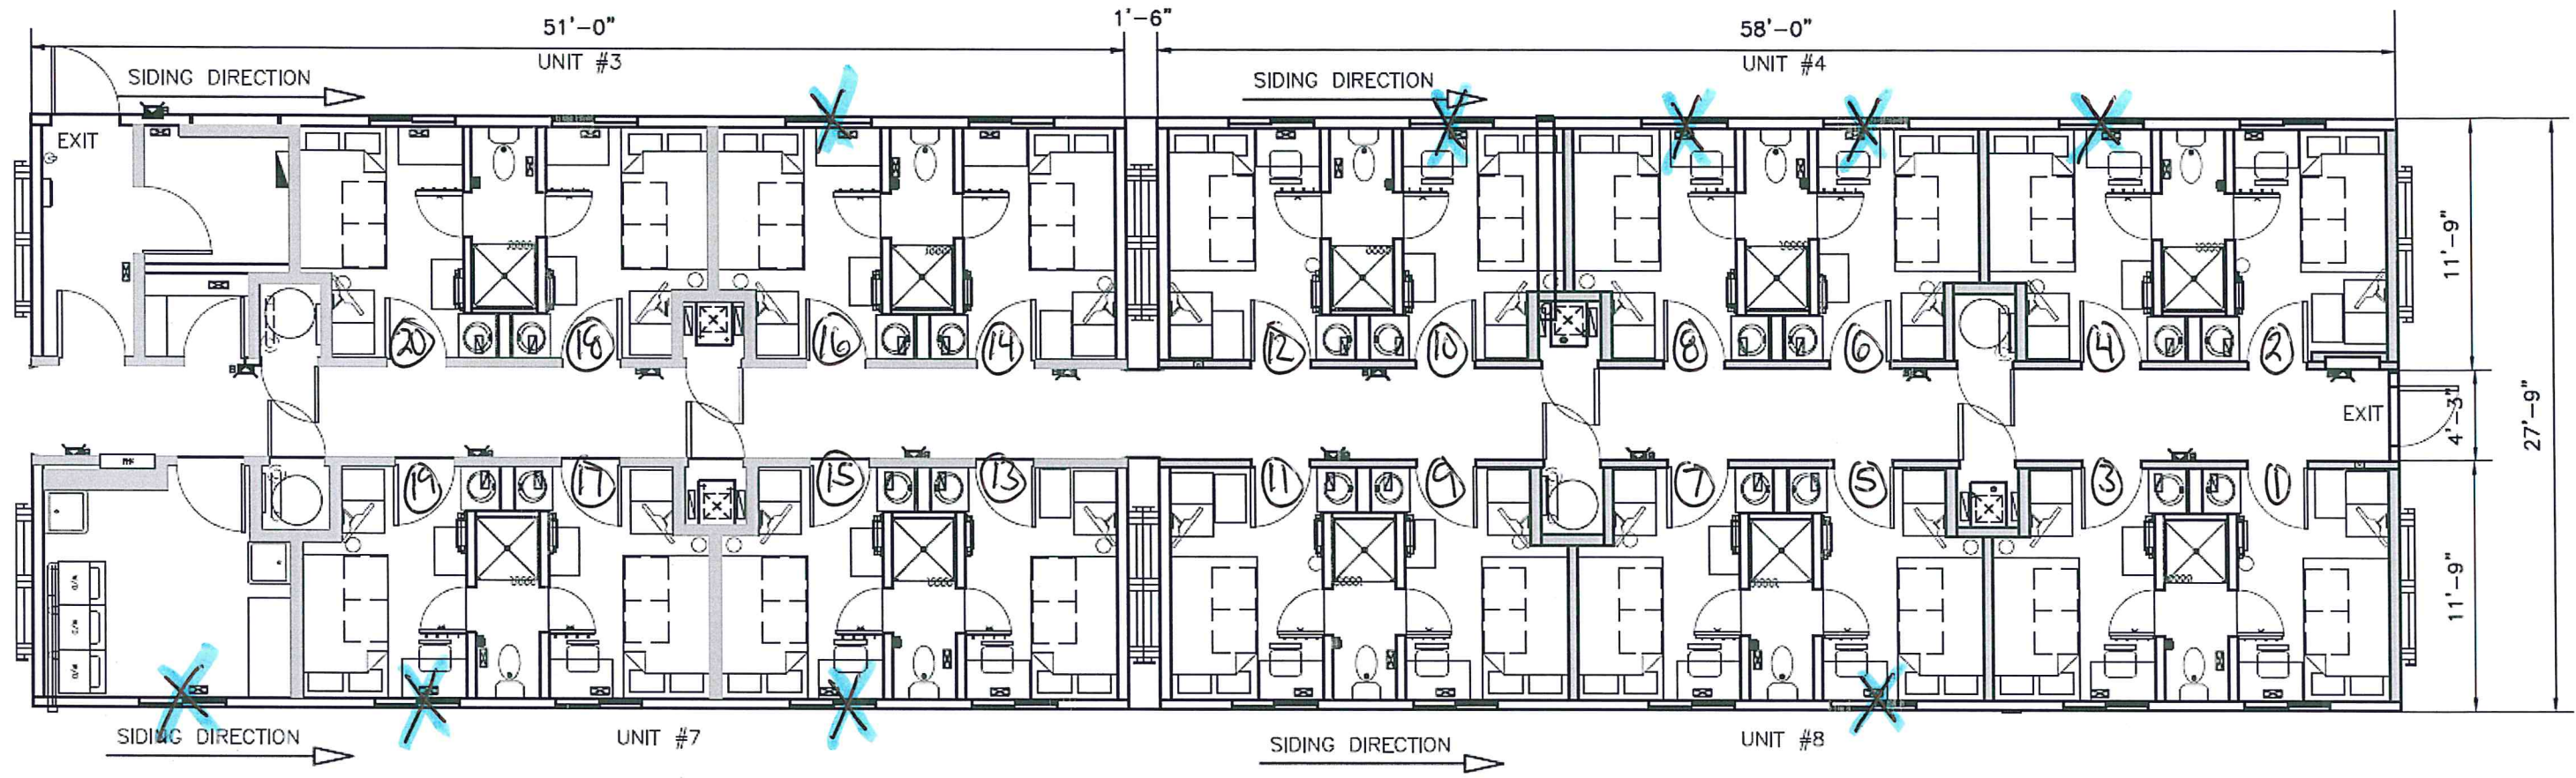

X = wet wall
△ = wet ceiling

Dorm E15
2 of 2

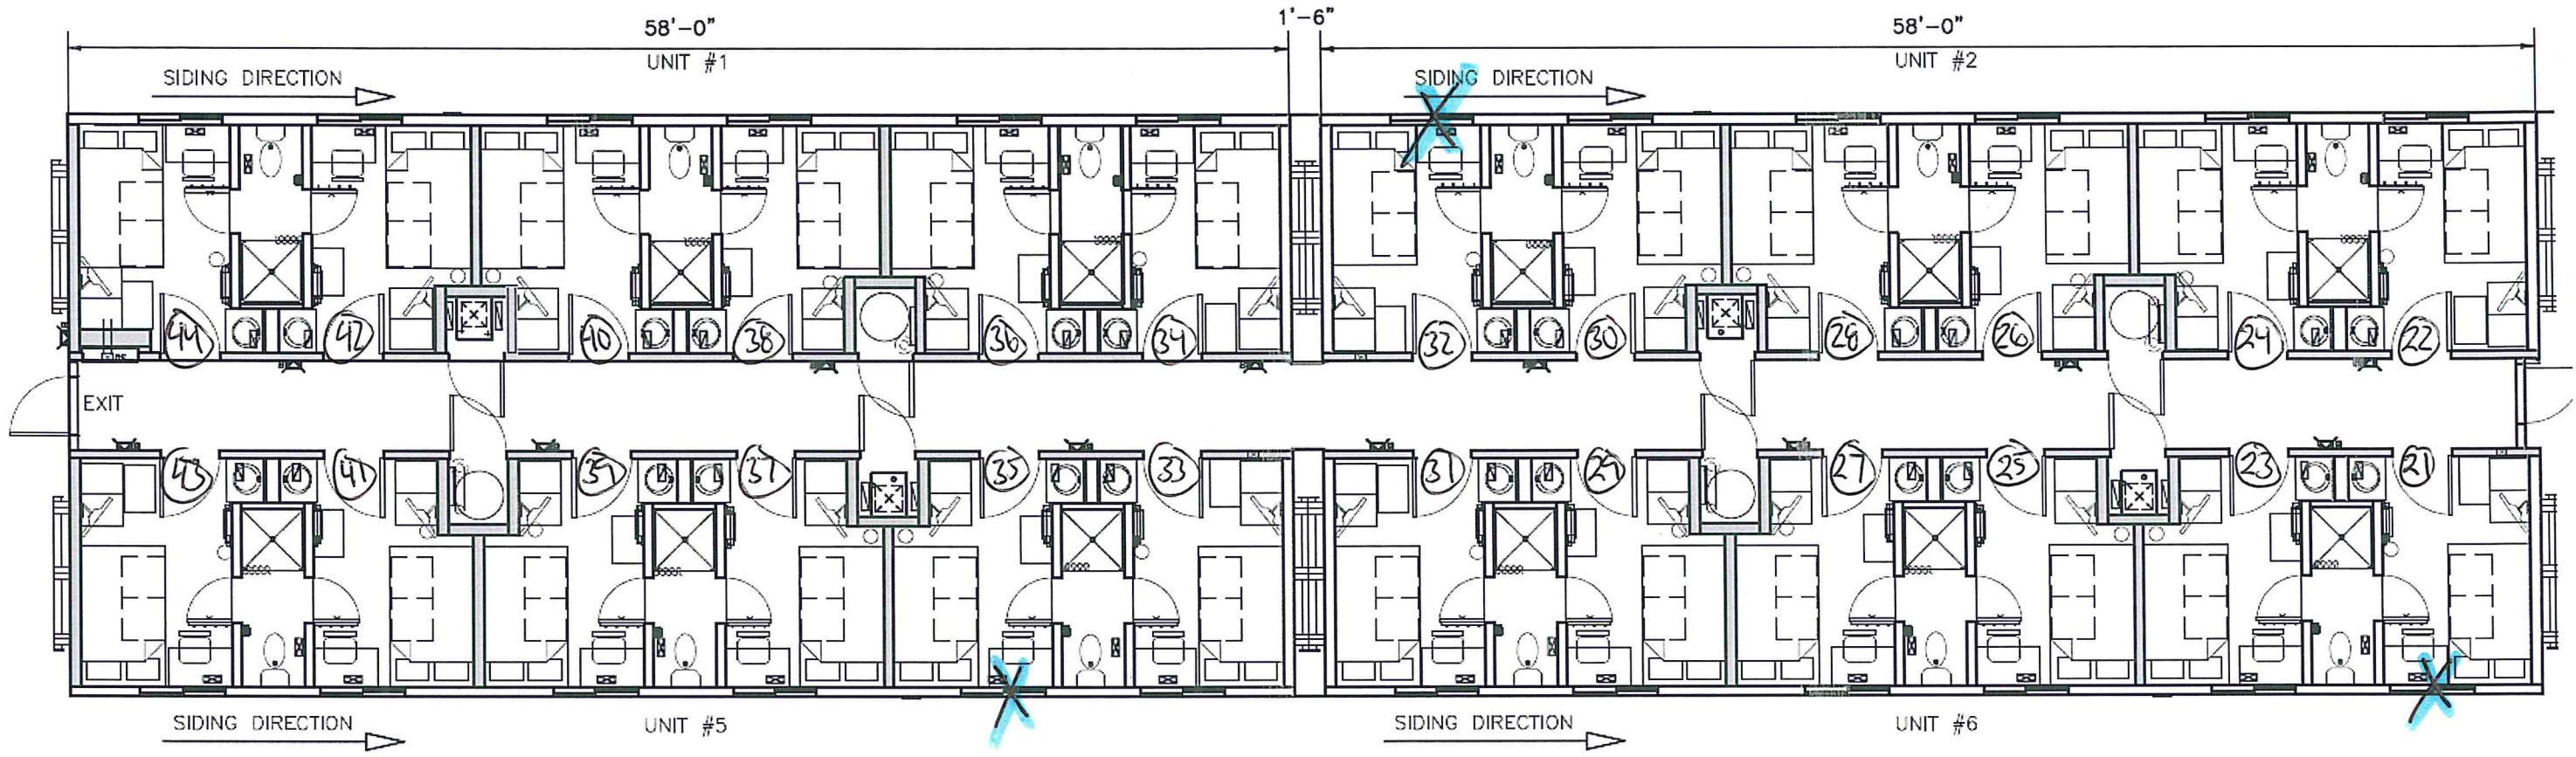

1 COMPLEX FLOOR PLAN
A01 SCALE: 1/8" = 1'-0"

X = wet wall
△ = wet ceiling