



Dorm E11
1 OF 2

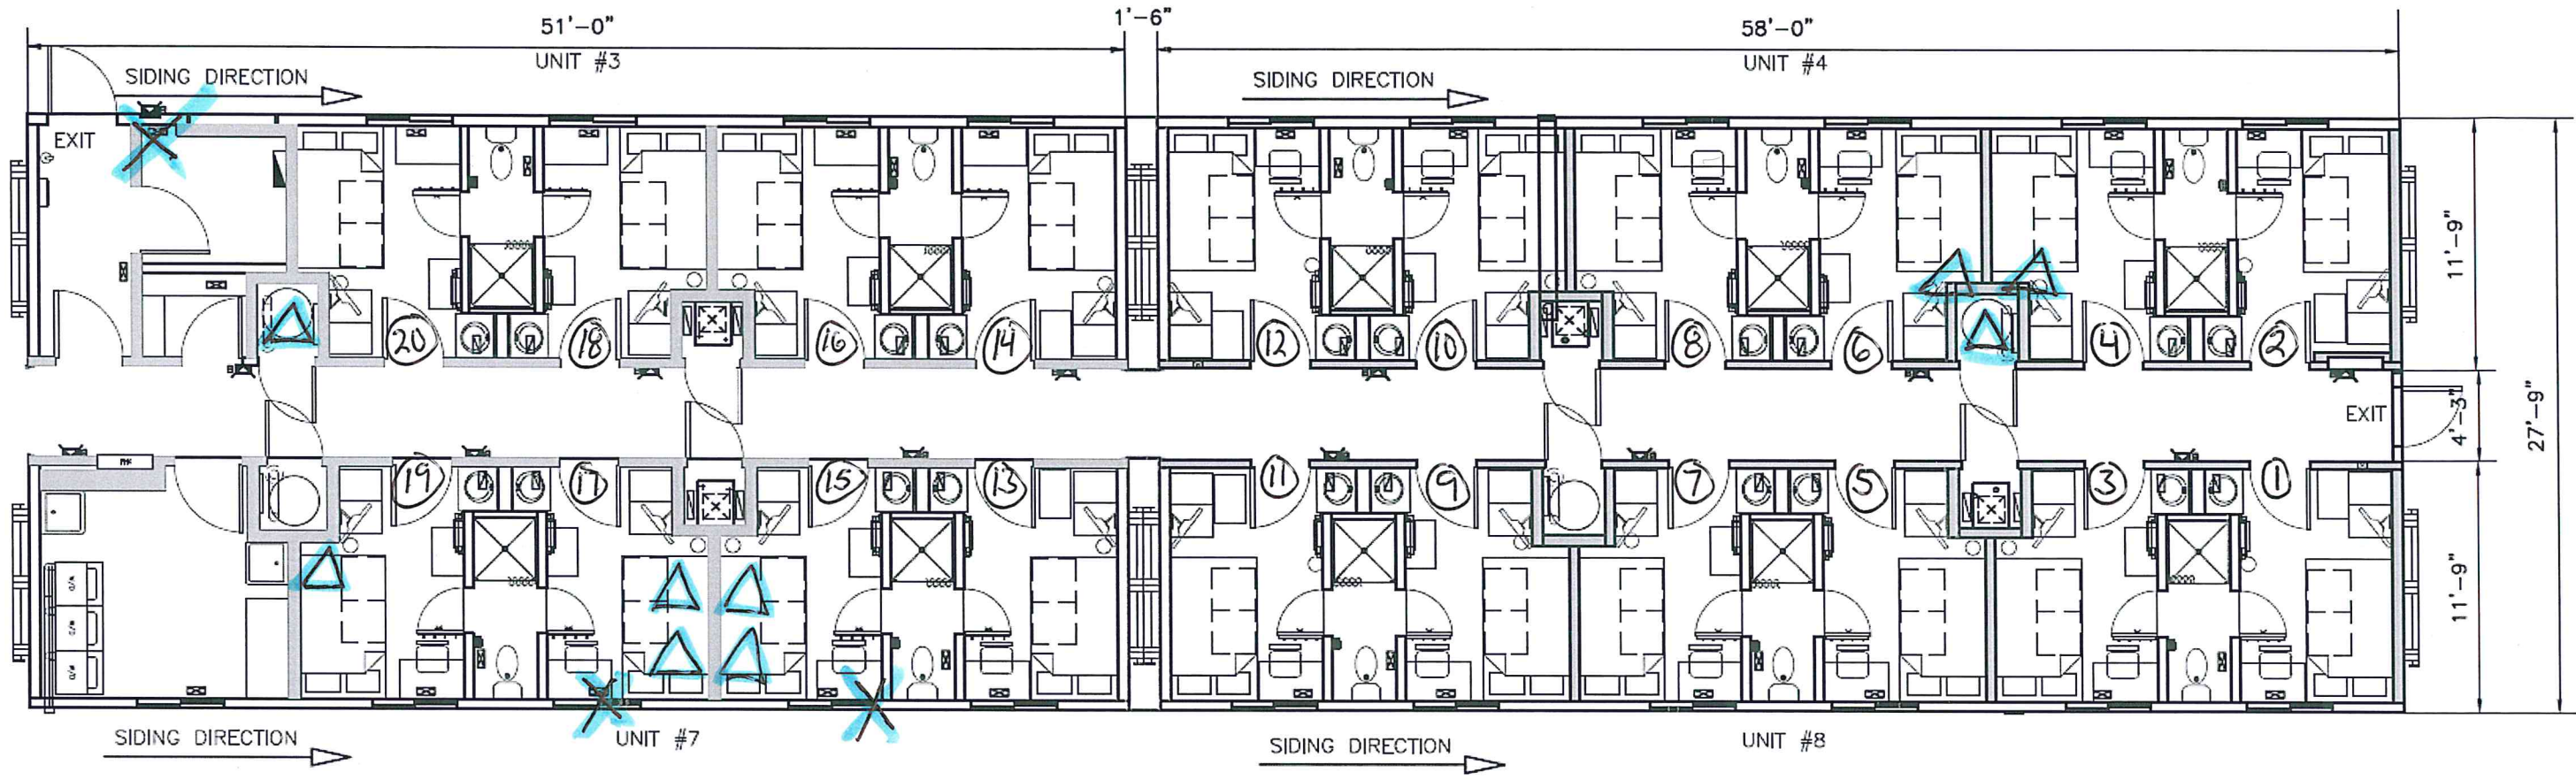

X = wet wall
△ = wet ceiling

Dorm E11
2 of 2

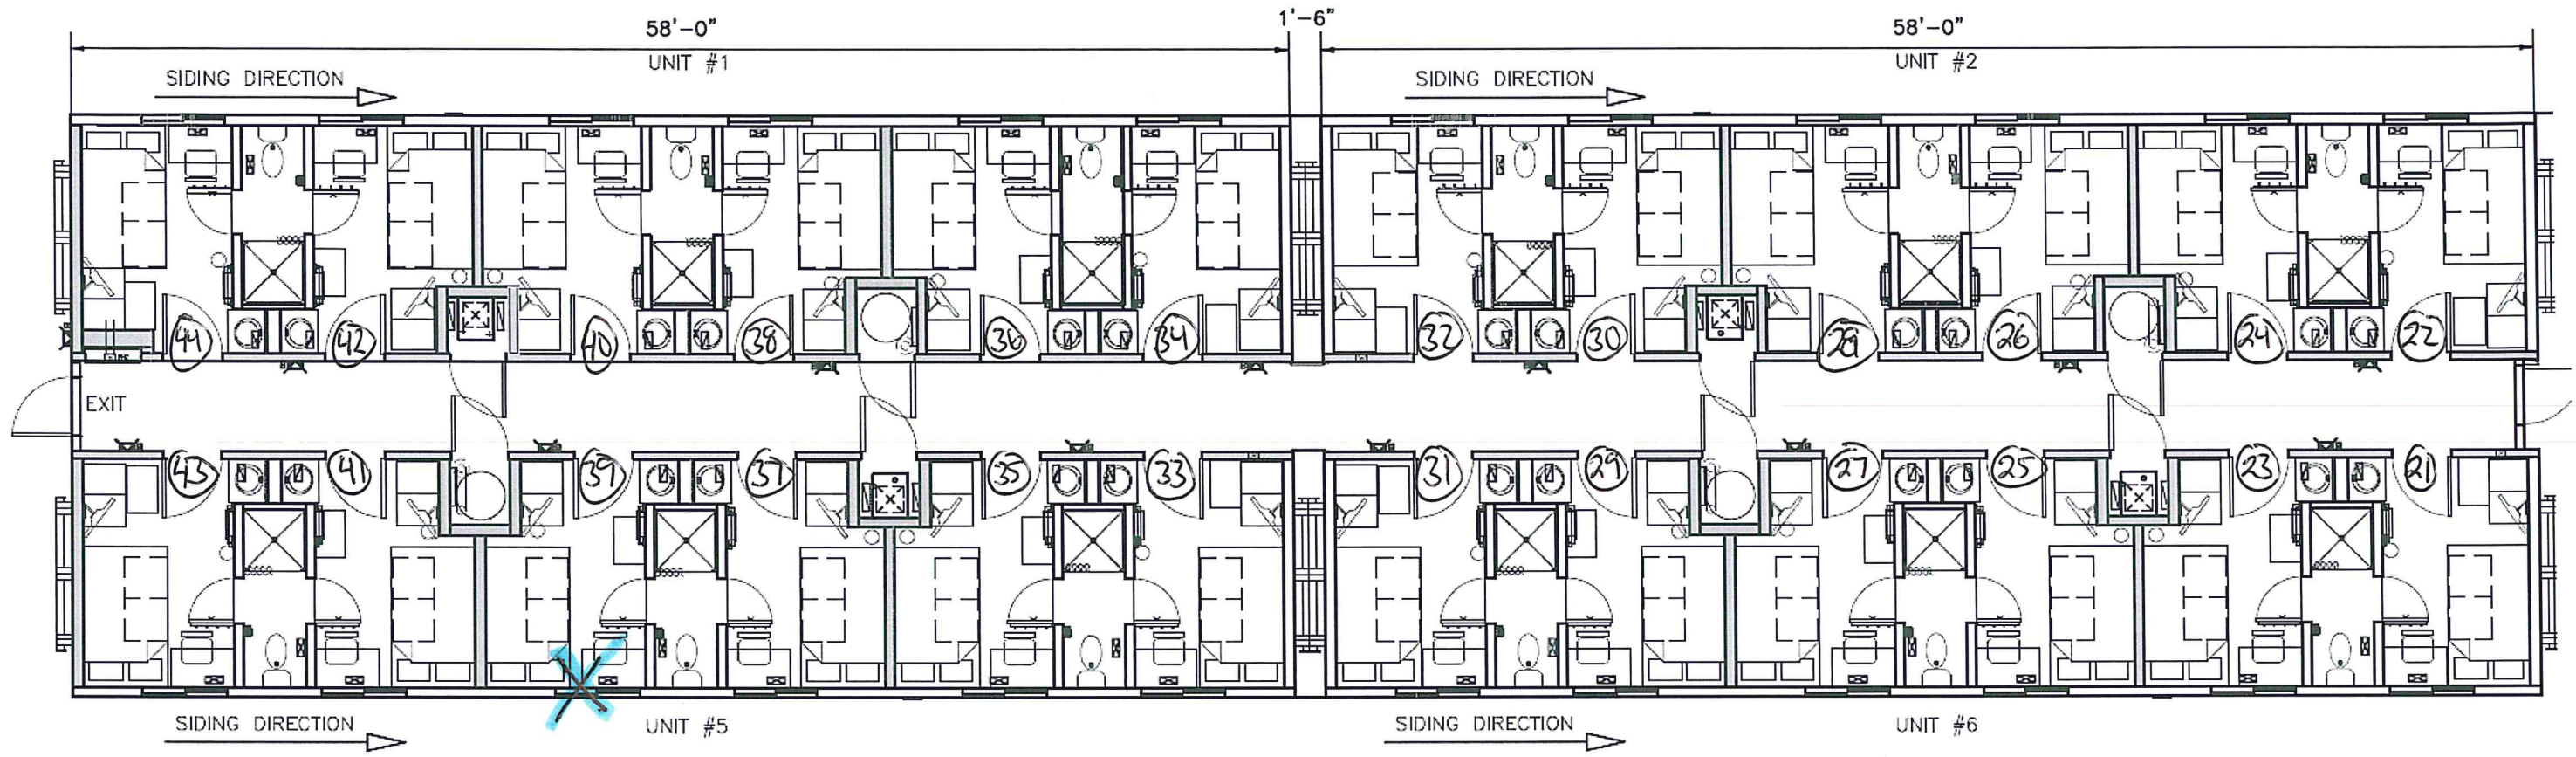

1 COMPLEX FLOOR PLAN
A01 SCALE: 1/8" = 1'-0"

X = wet wall
△ = wet ceiling