


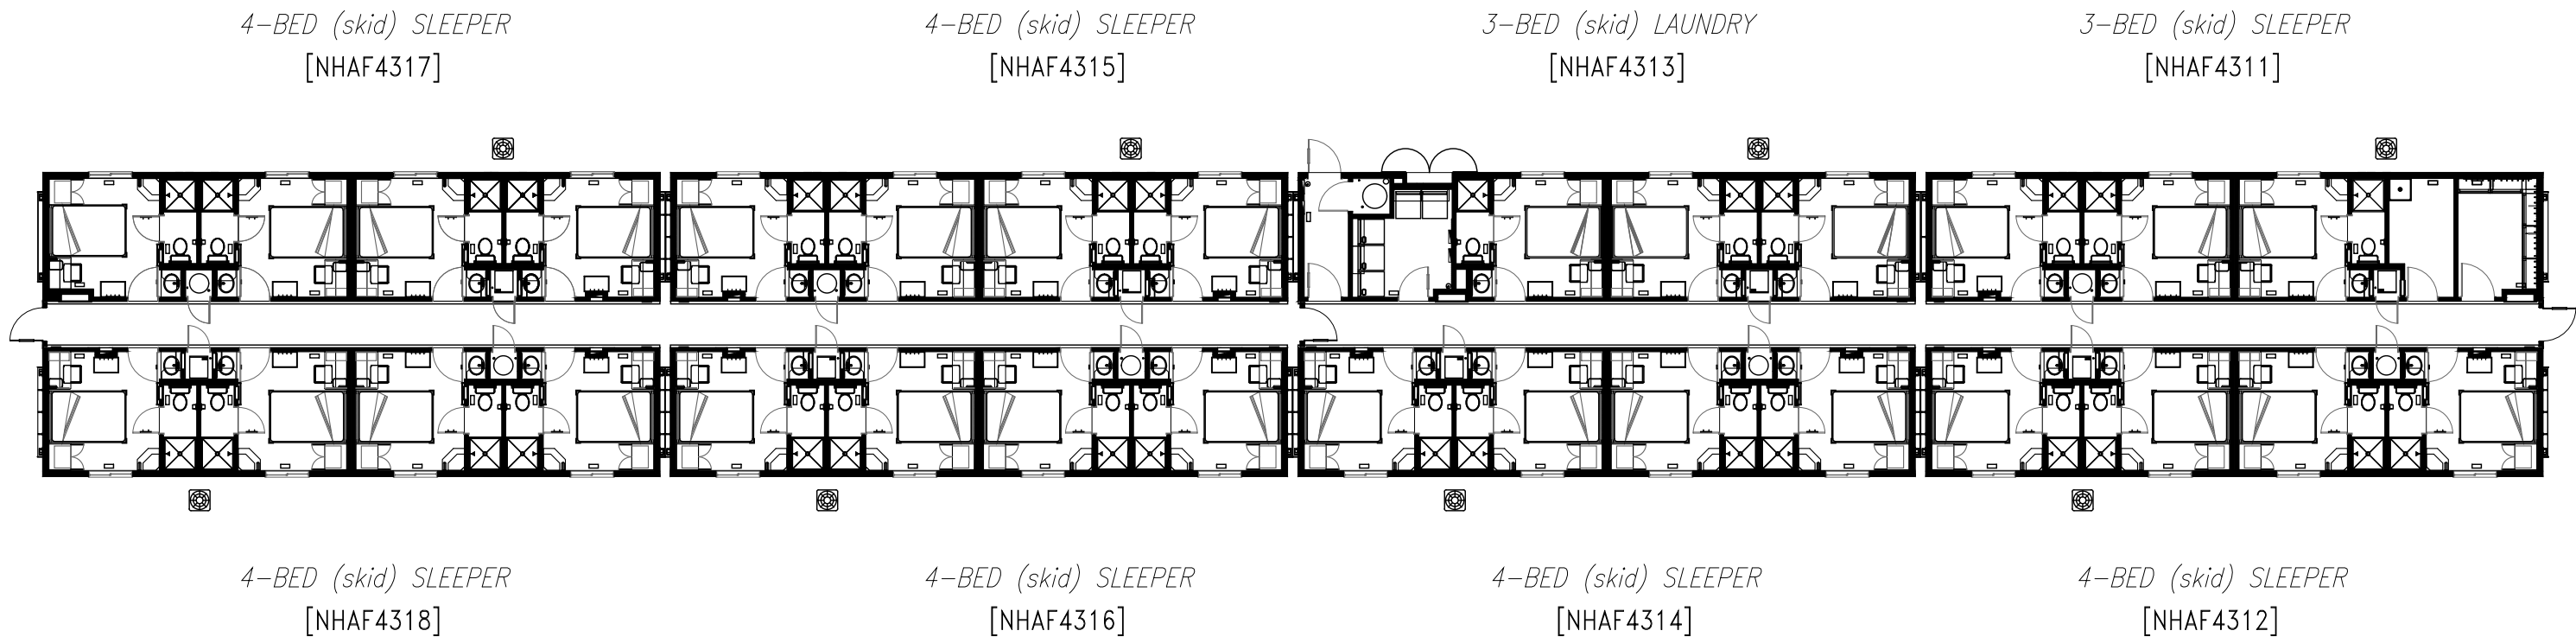

1
1

COMPLEX PLAN

NOT TO SCALE

30-BED (skid) "DORMITORY"

CLIENT:

PROJECT:

SERIAL NUMBER:

MODEL NUMBER:

ALTA-FAB FLEET

F-1 DORM #2

NHAF4311-NHAF4318

131256-S-3SLP
131256-S-4SLP
131256-S-3LDY

Copyrighted Material: No Reproduction of any kind of this document and attachments hereto unless with the written consent from Alta-Fab Structures Ltd.
©2013 Alta-Fab Structures Ltd.

Client: ALTA-FAB FLEET		
Plan: TITLE SHEET		
ALTA-FAB structures ltd. The Ultimate in transportable buildings ... 504-13th Avenue, Nisku, AB, Canada T9E7P6 Telephone: 780.955.7733 Fax: 780.955.7851 Toll Free: 1.800.252.7990		
Date: JAN. 10, 2013	CAD File: 30-BED(S)COMPLEX	
Drawn: JP	Template File: 30-BED(S)DORM	
Sales Person: KL	Department:	
Checked:		
Approved:		
		1 54

INTERIOR FINISH CHART				
ITEM	BRAND	MODEL	COLOR	PARTS #
LINO #1	TARKETT	GRANITE	BEIGE	18370
CARPET	MOHAWK	ALADDIN	DUSK	
WALL VINYL	VIPCO		CONSTANCE BLUSH	
WALL FINISH 2 (MOP SINK)	KEMPLY	N/A	WHITE	
CEILING VINYL	OMNOVA - DIVERSIWALL	INCAN	FROST	342505
RUBBER BASESHOE	JOHNSONITE		SANDALWOOD	45
BLINDS	JACKSON		GRANIT	
BATHROOM DOOR SLABS	PITTSBURG PAINTS		STONINGTON	416-4
BATHROOM DOOR JAMBS	PITTSBURG PAINTS		HAT BOX BROWN	417-6
HALLWAY DOOR SLABS	PITTSBURG PAINTS		STONE GREY	
HALLWAY DOOR JAMBS	PITTSBURG PAINTS		CHARCOAL	
WINDOW TRIM	PITTSBURG PAINTS		HAT BOX BROWN	417-6
CABINET MELAMINE	PANOLAM		TWILIGHT	W265
CABINET LAMINATE	ARBORITE		JASPER BROWN GRANITE	P-285-CA
COUTERTOP REVEALS			STAINED TO MATCH TWILIGHT	
BOOT RACKS / COAT HOOKS			TAN	

APPLIANCES	
ITEM	FUEL TYPE
FURNACE	LPG
WATER HEATER	LPG
DRYER	ELECTRIC
WASHER	ELECTRIC

EXTERIOR DOORS		
LOCATION	INSDE COLOR	OUTSIDE COLOR
LDY3 DOOR	BONE WHITE	RED
LDY3 JAMB	BONE WHITE	CHARCOAL

NOTES


EXTERIOR COLOR CHART - WINDOW / END		
ITEM	COLOR	NOTES
STARTER	RED #8250	
LOWER SHEETS	CHARCOAL #8306	
MID BAND	BLACK #8262	
UPPER SHEETS	STONE GREY #8305	
DIVIDER STRIP	BLACK #8262	
FASCIA	RED #8250	
PARAPET	RED #8250	

EXTERIOR COLOR CHART - HALLWAY		
ITEM	COLOR	NOTES
STARTER	RED #8250	
LOWER SHEETS	CHARCOAL #8306	
MID BAND	BLACK #8262	
UPPER SHEETS	STONE GREY #8305	
DIVIDER STRIP	BLACK #8262	
FASCIA	RED #8250	
PARAPET	RED #8250	

ELECTRICAL		
ITEM	BRAND	NOTIFIER
PANEL BOX	SIEMENS	
FIRE BOX	MIRCOM	
BOOSTER PANEL	MIRCOM	


F-1

ALTA-FAB The Ultimate in Temporary Buildings 504-13th Avenue, Nisku, AB T9E 7P6 CANADA Telephone: 780.955.7733 Fax: 780.955.1851 Toll Free: 1.800.252.7990 Copyrighted Material: No Reproduction of any kind of this document and attachments hereto unless with the written consent from Alta-Fab Structures Ltd. © 2013 Alta-Fab Structures Ltd.	PLAN: GENERAL SPECIFICATION	CAD FILE: NHAF4311-NHAF4318	
		DRAWN BY: JAP	DATE: NOV. 19, 2012
	MODEL: 30-BED (SKID) DORMITORY	CHECKED BY: KN	SCALE: Various
		APPROVED BY:	SHEET NO.: 1A

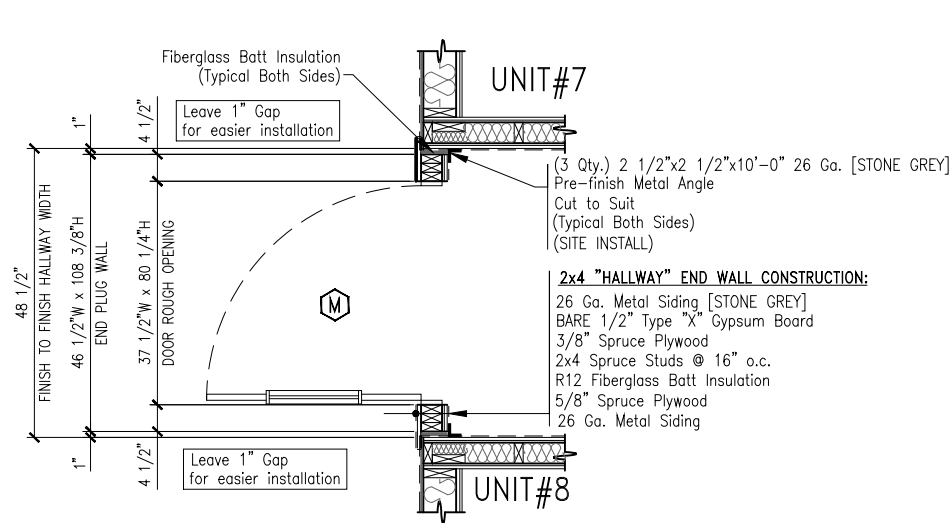


END PLUG DETAIL

SCALE : 3/8" = 1'-0"

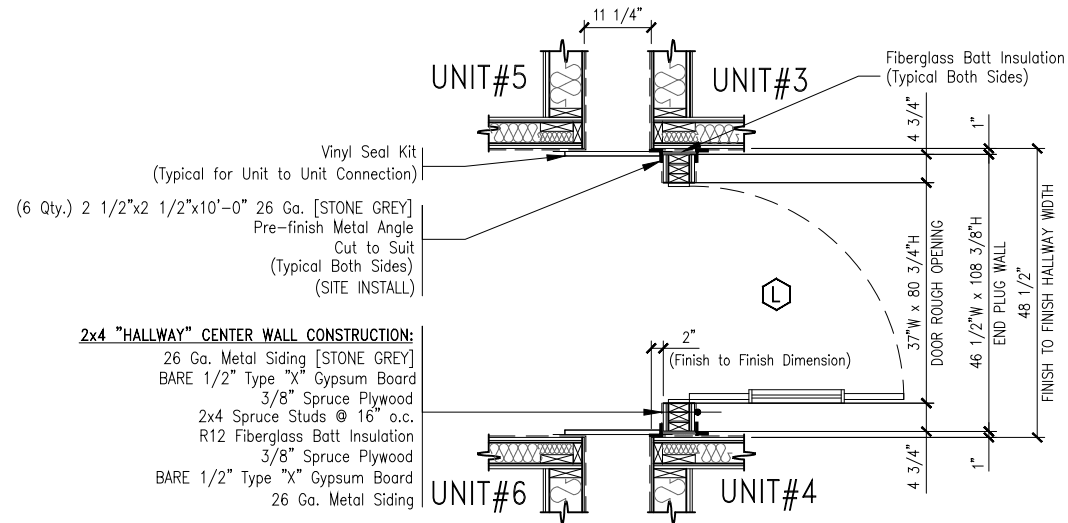


CENTER PLUG DETAIL

SCALE : 3/8" = 1'-0"

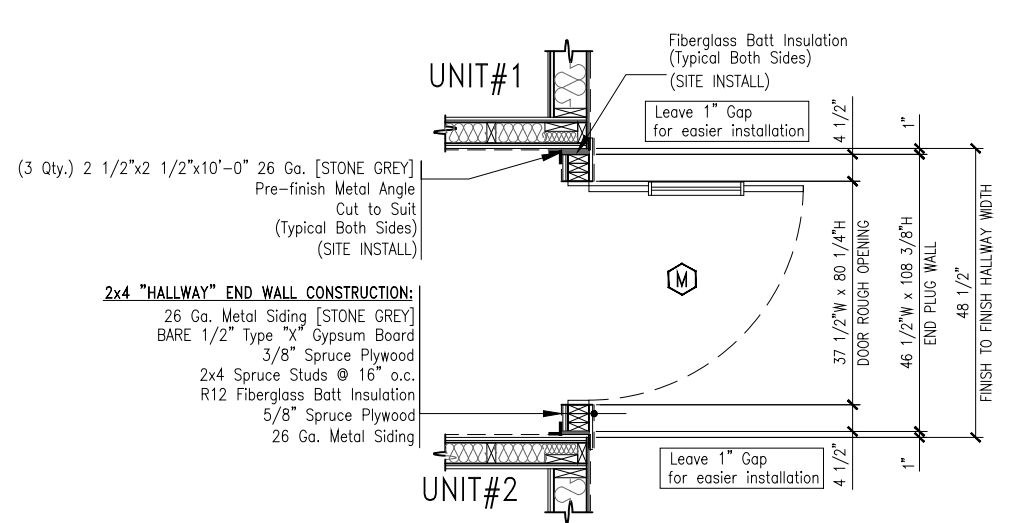


END PLUG DETAIL

SCALE : 3/8" = 1'-0"

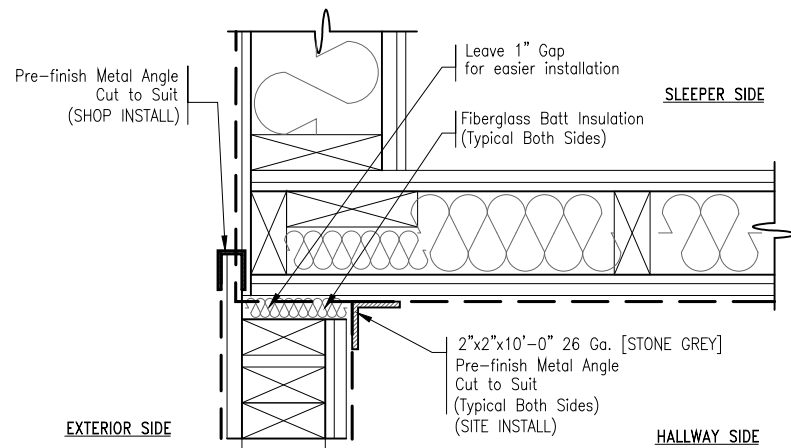

HALLWAY PLUG TO SLEEPER UNIT CONNECTION DETAIL

SCALE : 1 1/2" = 1'-0"

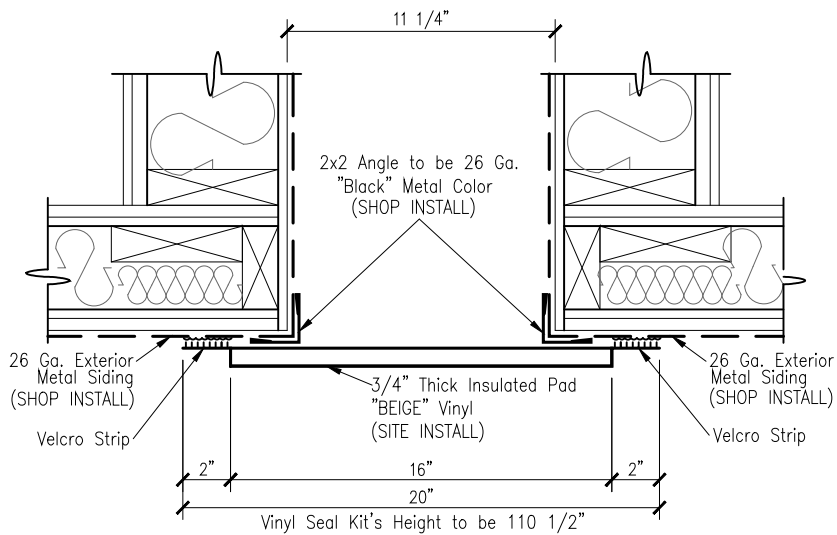

VINYL SEAL KIT DETAIL

SCALE : 1 1/2" = 1'-0"
 NOTE: 6 QTY. PER DORM

DOOR SCHEDULE

Item Number	Quantity	Door Size	R.O. Size	Door Swing	Color		Manufacturer	Oak Door	Slab	Masonite Door	Steel Door	Steel Frame	Solid Core	Life	Passage Door Set	Privacy Door Set	Keyed Door Set	Deadbolt	Panic Hardware	Panic Hardware	Panic Hardware	Door Closer	20 Min. Rated	Check Chain	Push / Pull	Flip-Down Stop
					Ext.	Int.																				
M	2	36 x 80	37 1/2"W x 80 1/4"H	RH	Red	Bone White	AFS																			
L	1	36 x 80	37"W x 81 1/4"H	LH	See Note 1&2		WSI																			

[1] All panic hardware to be Von Duprin Series 44TP, Finish 689.

[2] All push / pull hardware to be Von Duprin Series 44TP, Finish 689, [2] Door "M" to be c/w 20"W x 20"H Lite.


[4] Door Quantities are Per Dorm.

NOTE: ALL DIMENSIONS ARE LUMBER TO LUMBER
 UNLESS NOTED




PLAN:		CENTER & END PLUG DETAILS	
MODEL:		30-BED (SKID) DORMITORY	


CAD FILE:			
DRAWN BY:	RC	DATE:	AUG. 27, 2010
CHECKED BY:	KC	SCALE:	Various
APPROVED BY:		SHEET NO.:	1C

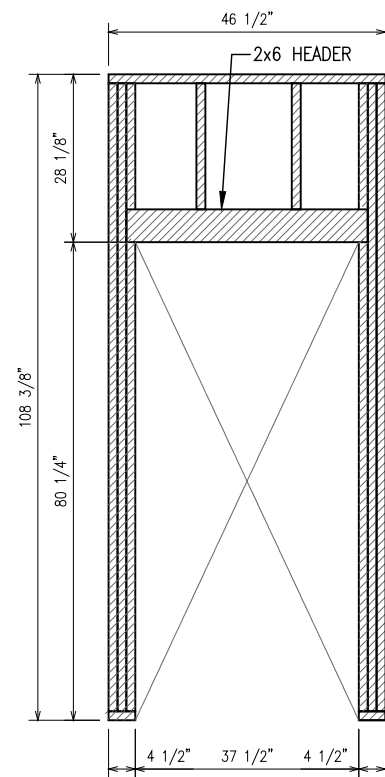


FRAMING ELEV.

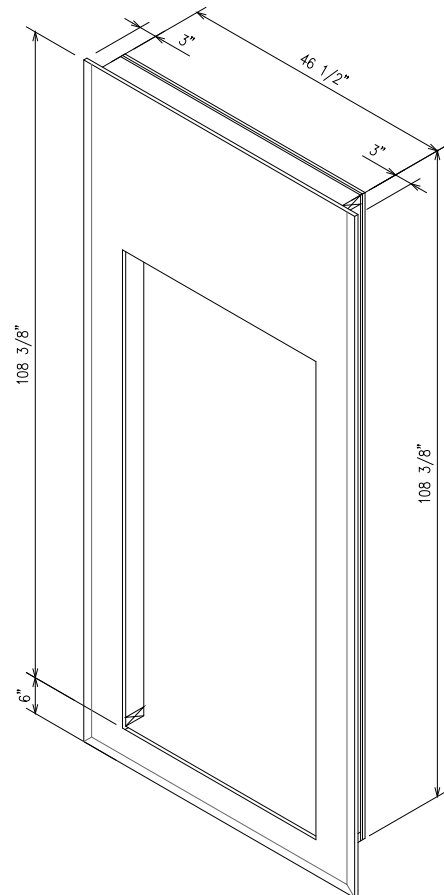


ISOMETRIC VIEW

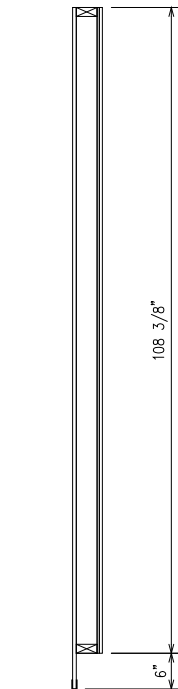


SIDE VIEW

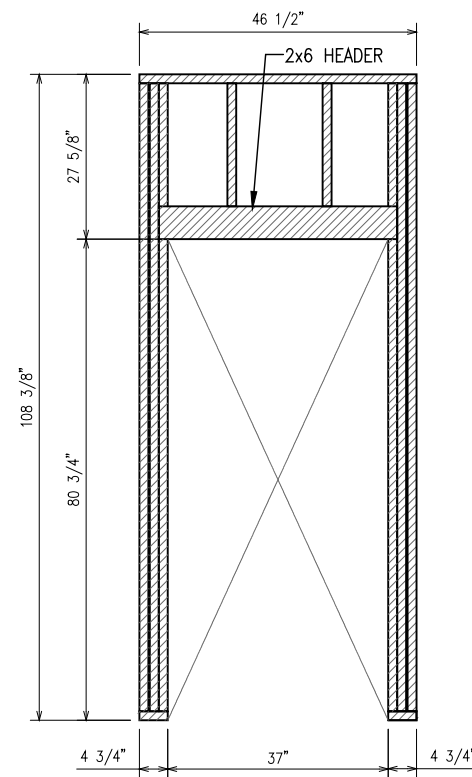

FRAMING ELEV.

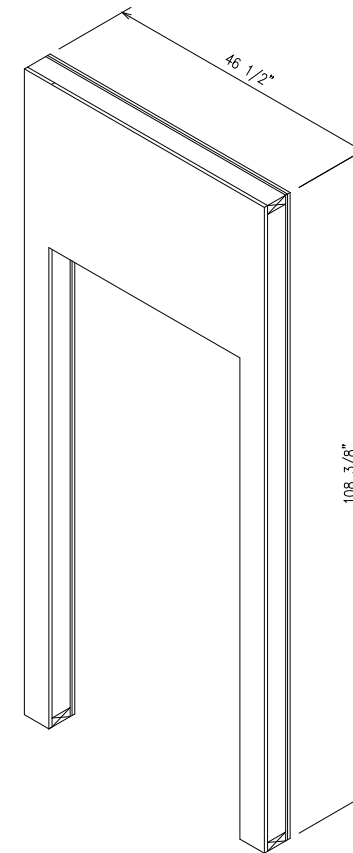

ISOMETRIC VIEW

 


SIDE VIEW

END PLUG ELEV.

SCALE : $\frac{3}{8}" = 1'-0"$
NOTE: 2 QTY. PER DORM
(SHOP INSTALL)


CENTER PLUG ELEV.

SCALE : $\frac{3}{8}" = 1'-0"$
NOTE: 1 QTY. PER DORM
(SHOP INSTALL)

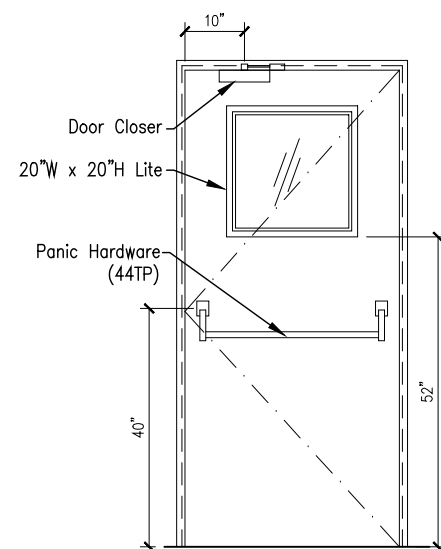

AFS DOOR

INTERIOR SIDE

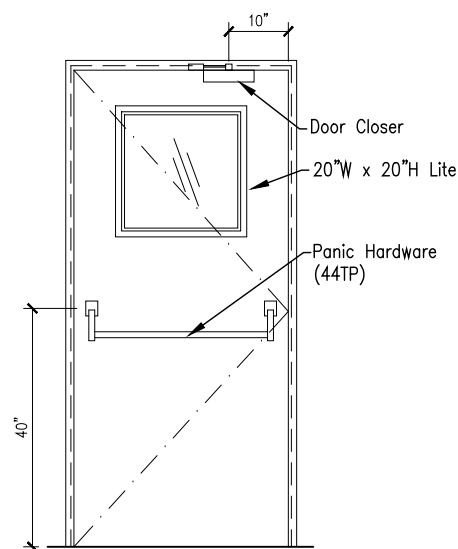

WSI DOOR

DOOR 'M' ELEV.

SCALE : $\frac{3}{8}" = 1'-0"$
NOTE: 2 QTY. PER DORM

DOOR 'L' ELEV.

SCALE : $\frac{3}{8}" = 1'-0"$
NOTE: 1 QTY. PER DORM

ALTA-FAB
The Ultimate In Temporary Buildings
504-13th Avenue, Nisku, AB T9E 7P6 CANADA
Telephone: 780.955.7733 | Fax: 780.955.7851
Toll Free: 1.800.252.7990
Copyrighted Material: No Reproduction
of any kind of this document and
attachments hereto unless with the
written consent from Alta-Fab
Structures Ltd.
© 2013 Alta-Fab Structures Ltd.

PLAN:

CENTER & END PLUG ELEV.

MODEL:

30-BED (SKID) DORMITORY

CAD FILE:

DRAWN BY:

RC

DATE:

AUG. 27, 2010

CHECKED BY:

KC


SCALE:

Various

APPROVED BY:


SHEET NO.:

1D

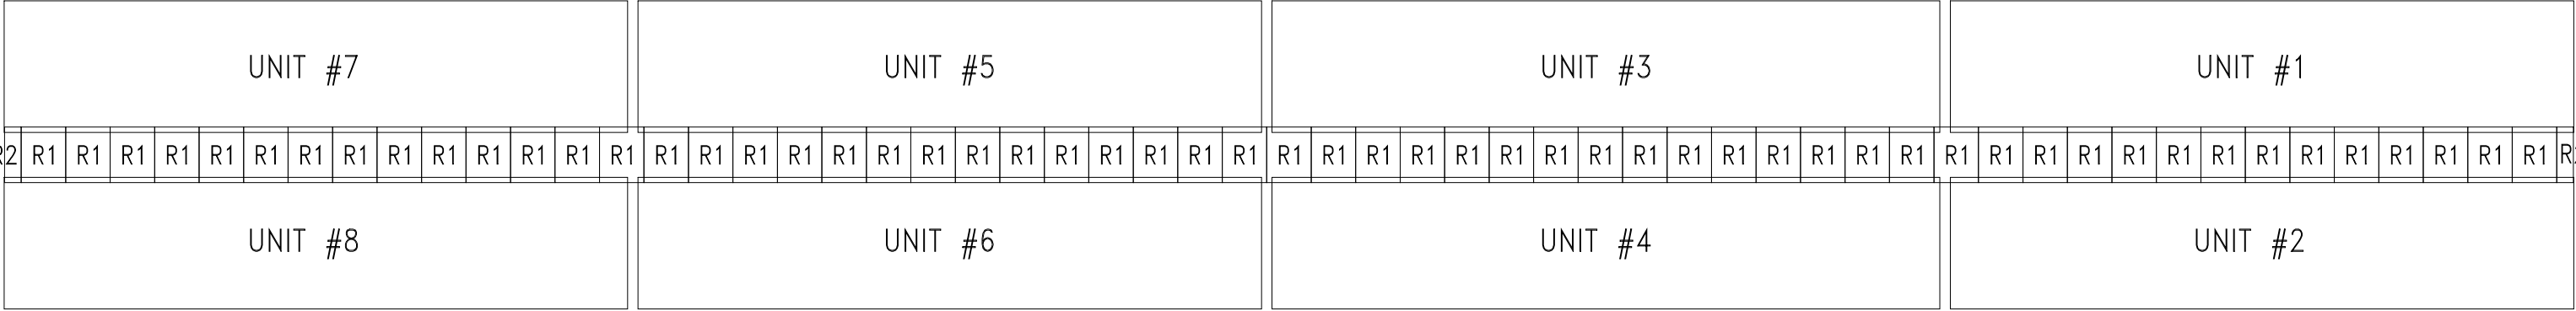


HALLWAY ROOF PANEL PLAN


SCALE : N.T.S.

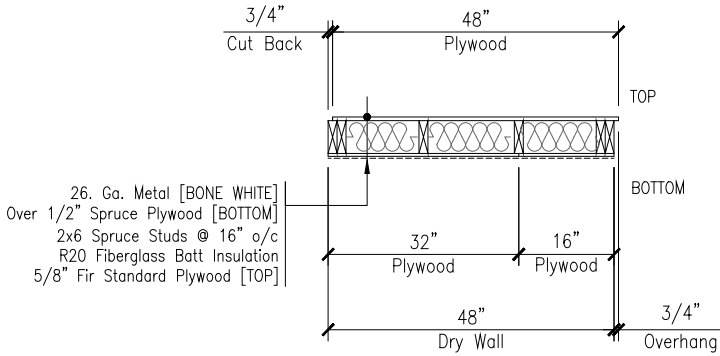


PLAN VIEW

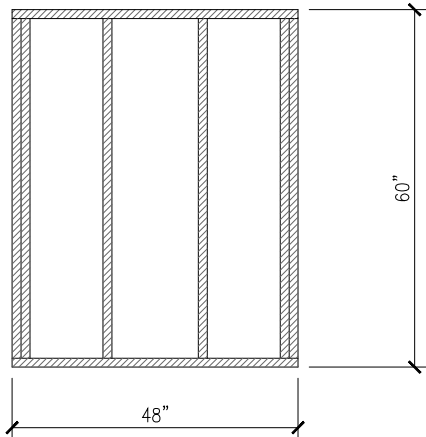

ELEVATION VIEW

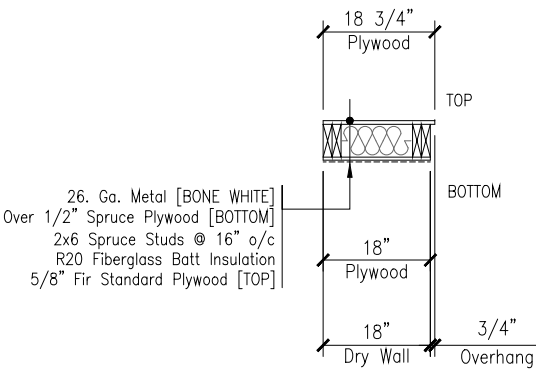

PLAN VIEW

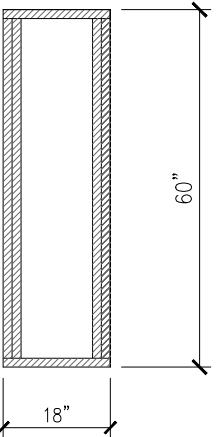


ELEVATION VIEW


(R1) ROOF PANEL DETAIL

SCALE : 3/8"=1'-0"
(56 QTY.)


(R2) ROOF PANEL DETAIL

SCALE : 3/8"=1'-0"
(2 QTY.)

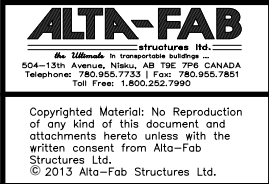
 ALTA-FAB The Ultimate in prefabricated buildings 504-13th Avenue, Nisku, AB T9E 7P6 CANADA Telephone: 780.955.7733 Fax: 780.955.7851 Toll Free: 1.800.252.7990 Copyrighted Material: No Reproduction of any kind of this document and attachments hereto unless with the written consent from Alta-Fab Structures Ltd. © 2013 Alta-Fab Structures Ltd.	PLAN: HALLWAY ROOF PANEL PLAN		CAD FILE:	
	MODEL: 30-BED (SKID) DORMITORY		DRAWN BY: RC	DATE: AUG. 27, 2010
			CHECKED BY: KC	SCALE: Various
			APPROVED BY:	SHEET NO.: 1E

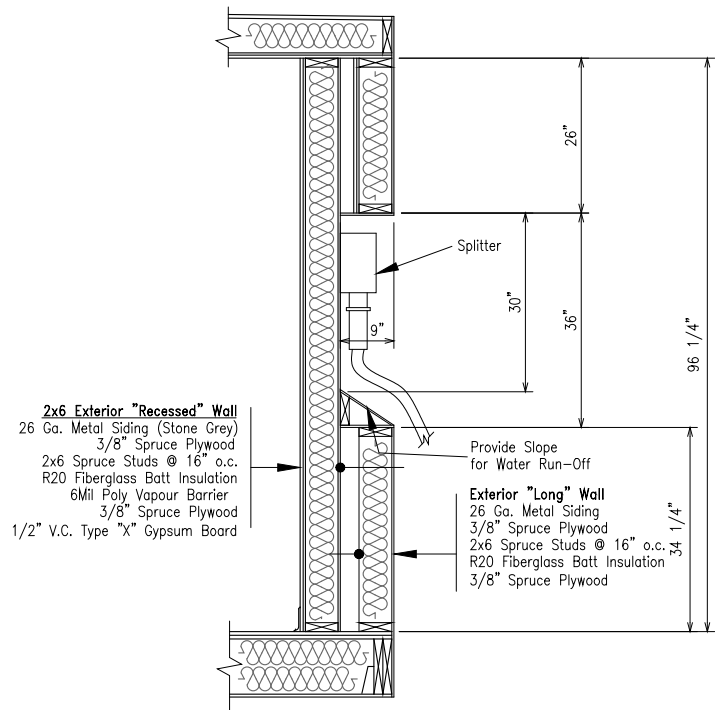


SPLITTER BOX DETAIL

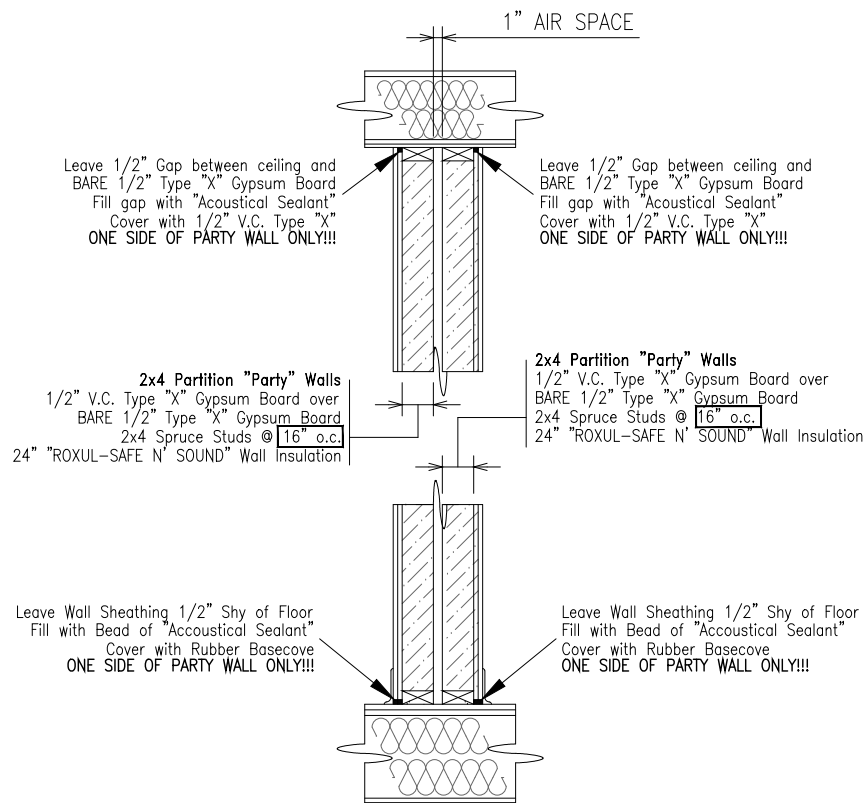

SECTION "D"

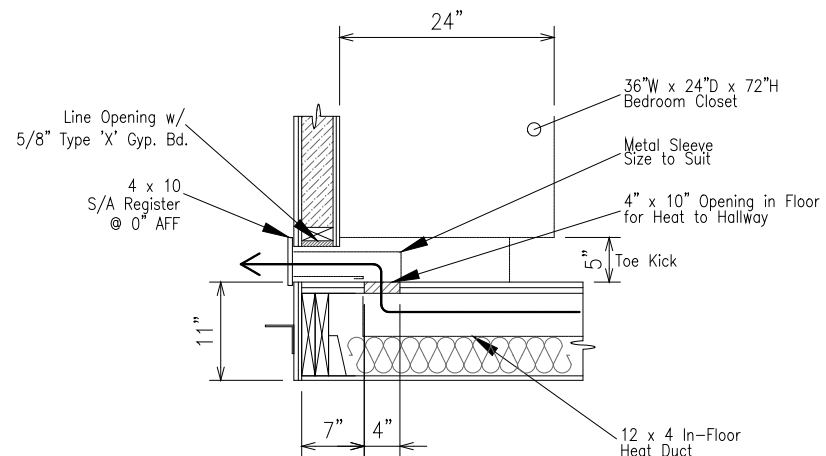

SECTION "E"

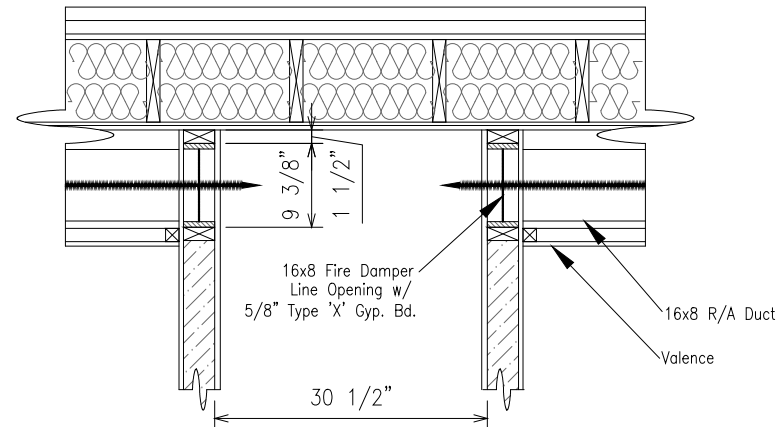

SECTION "G"

ALTA-FAB structures ltd. 504-13th Avenue, Nisku, AB T9E 7P6 CANADA Telephone: 780.955.7733 Fax: 780.955.7851 Toll Free: 1.800.252.7990 Copyrighted Material: No Reproduction of any kind of this document and attachments hereto unless with the written consent from Alta-Fab Structures Ltd. © 2013 Alta-Fab Structures Ltd.	PLAN:	DETAILS		CAD FILE:
	MODEL:	30-BED (SKID) DORMITORY		DRAWN BY: RC
				DATE: AUG. 27, 2010
				CHECKED BY: KC
				SCALE: Various
				APPROVED BY:
				SHEET NO.: 1F