


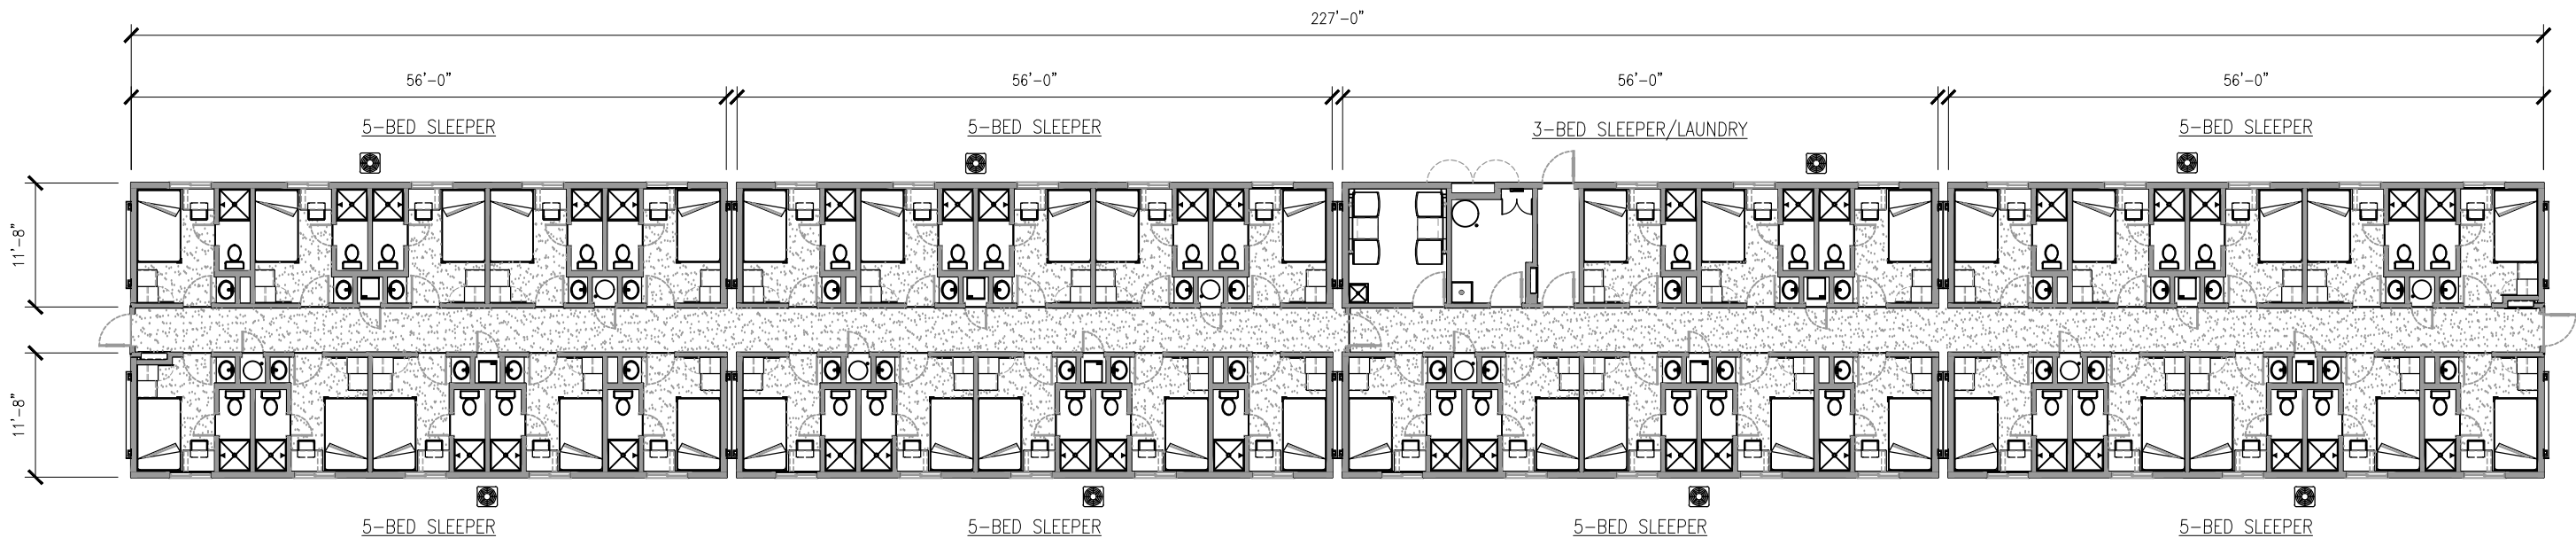

1
1 38-BED (SKID) FLOOR PLAN

38-BED (SKID) "DORMITORY"

OVERALL PLAN

presented to ...



FILE NAME: 38-BED SKID DORM (FURN).dwg	PROJECT #: P_1550
DATE: JUN 16, 2025	REVISION #: 0
DRAWN BY: KC	PAGE #: 1

This drawing is for presentation purposes and does not constitute an approved drawing for construction purposes.
Required final drawing approval protocol will be as required by location building code requirements and local authorities permitting review processes.