



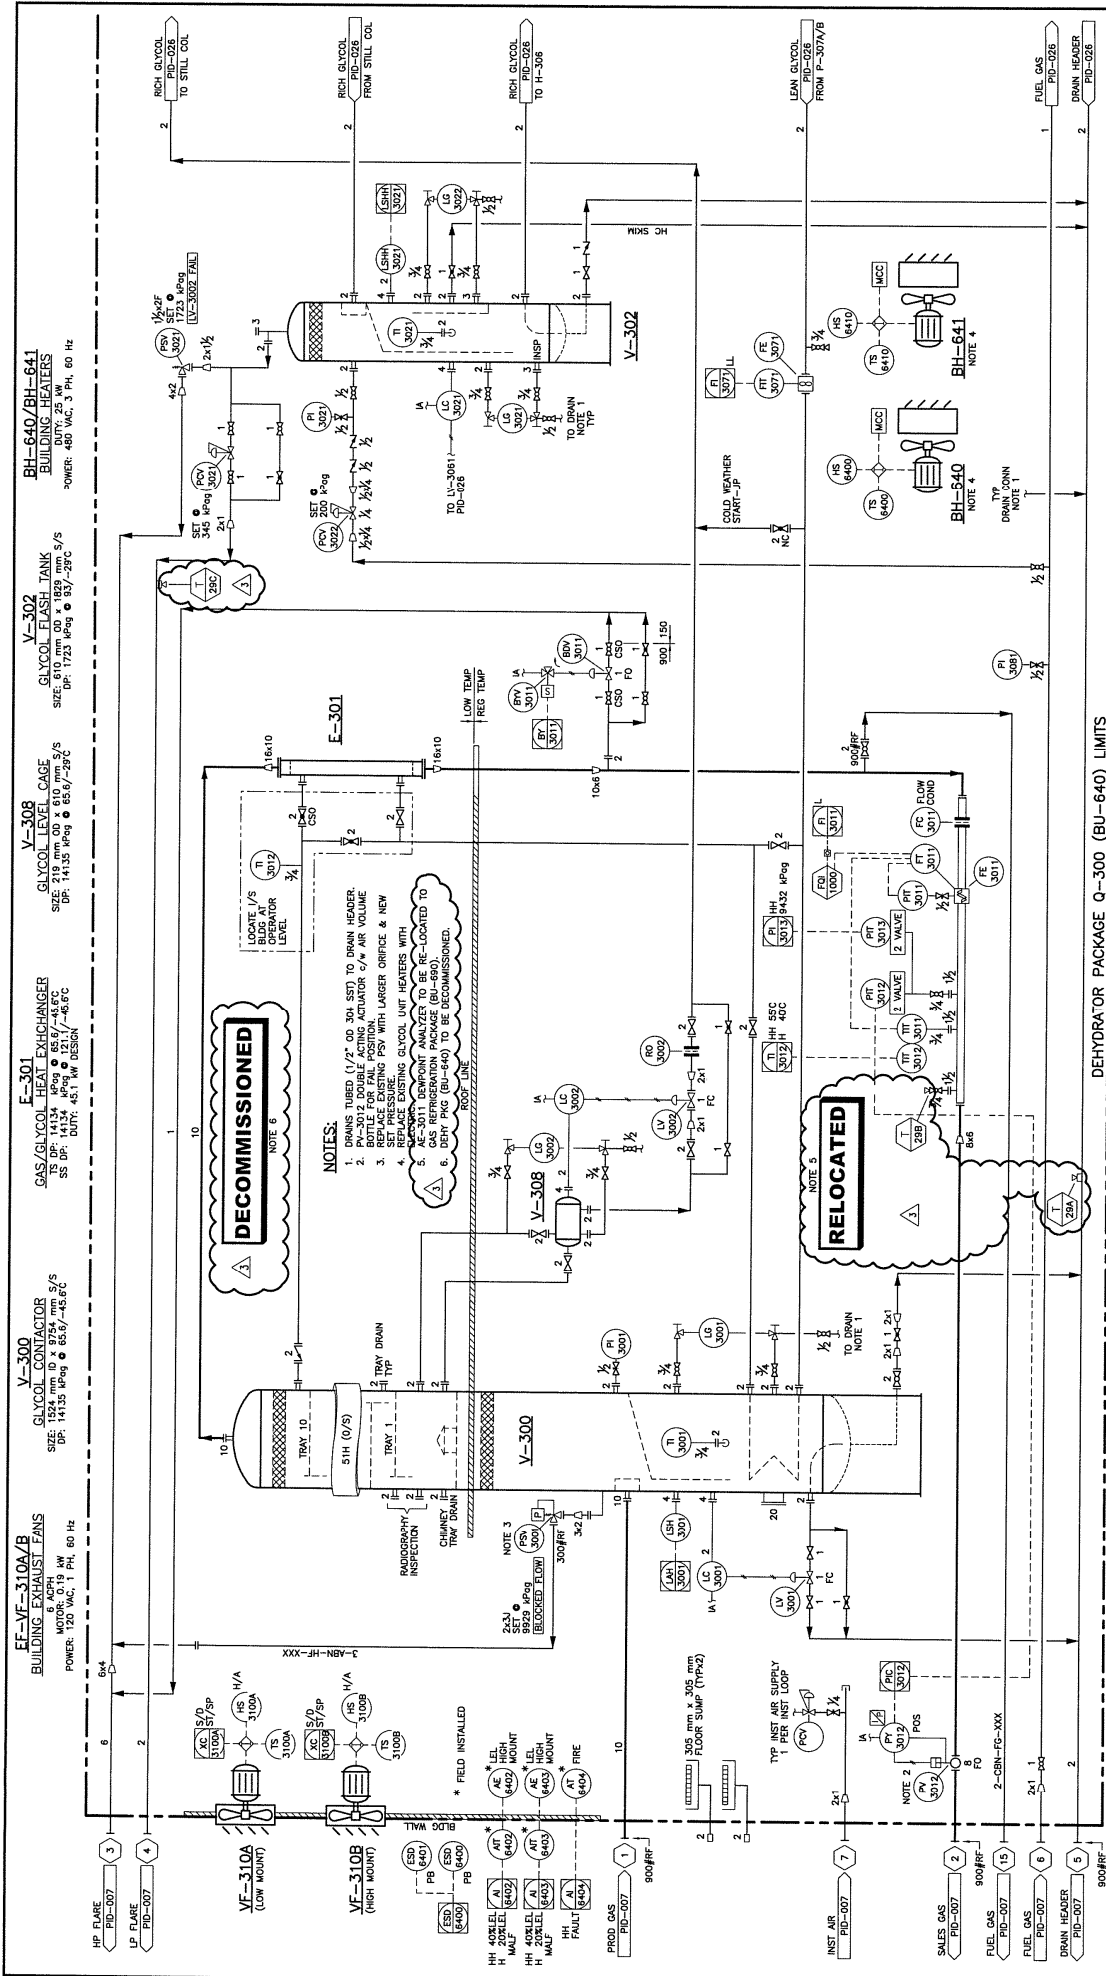

ENGINEER ALBERTA PROFESSIONAL ENGINEER		2018097		2018097		--

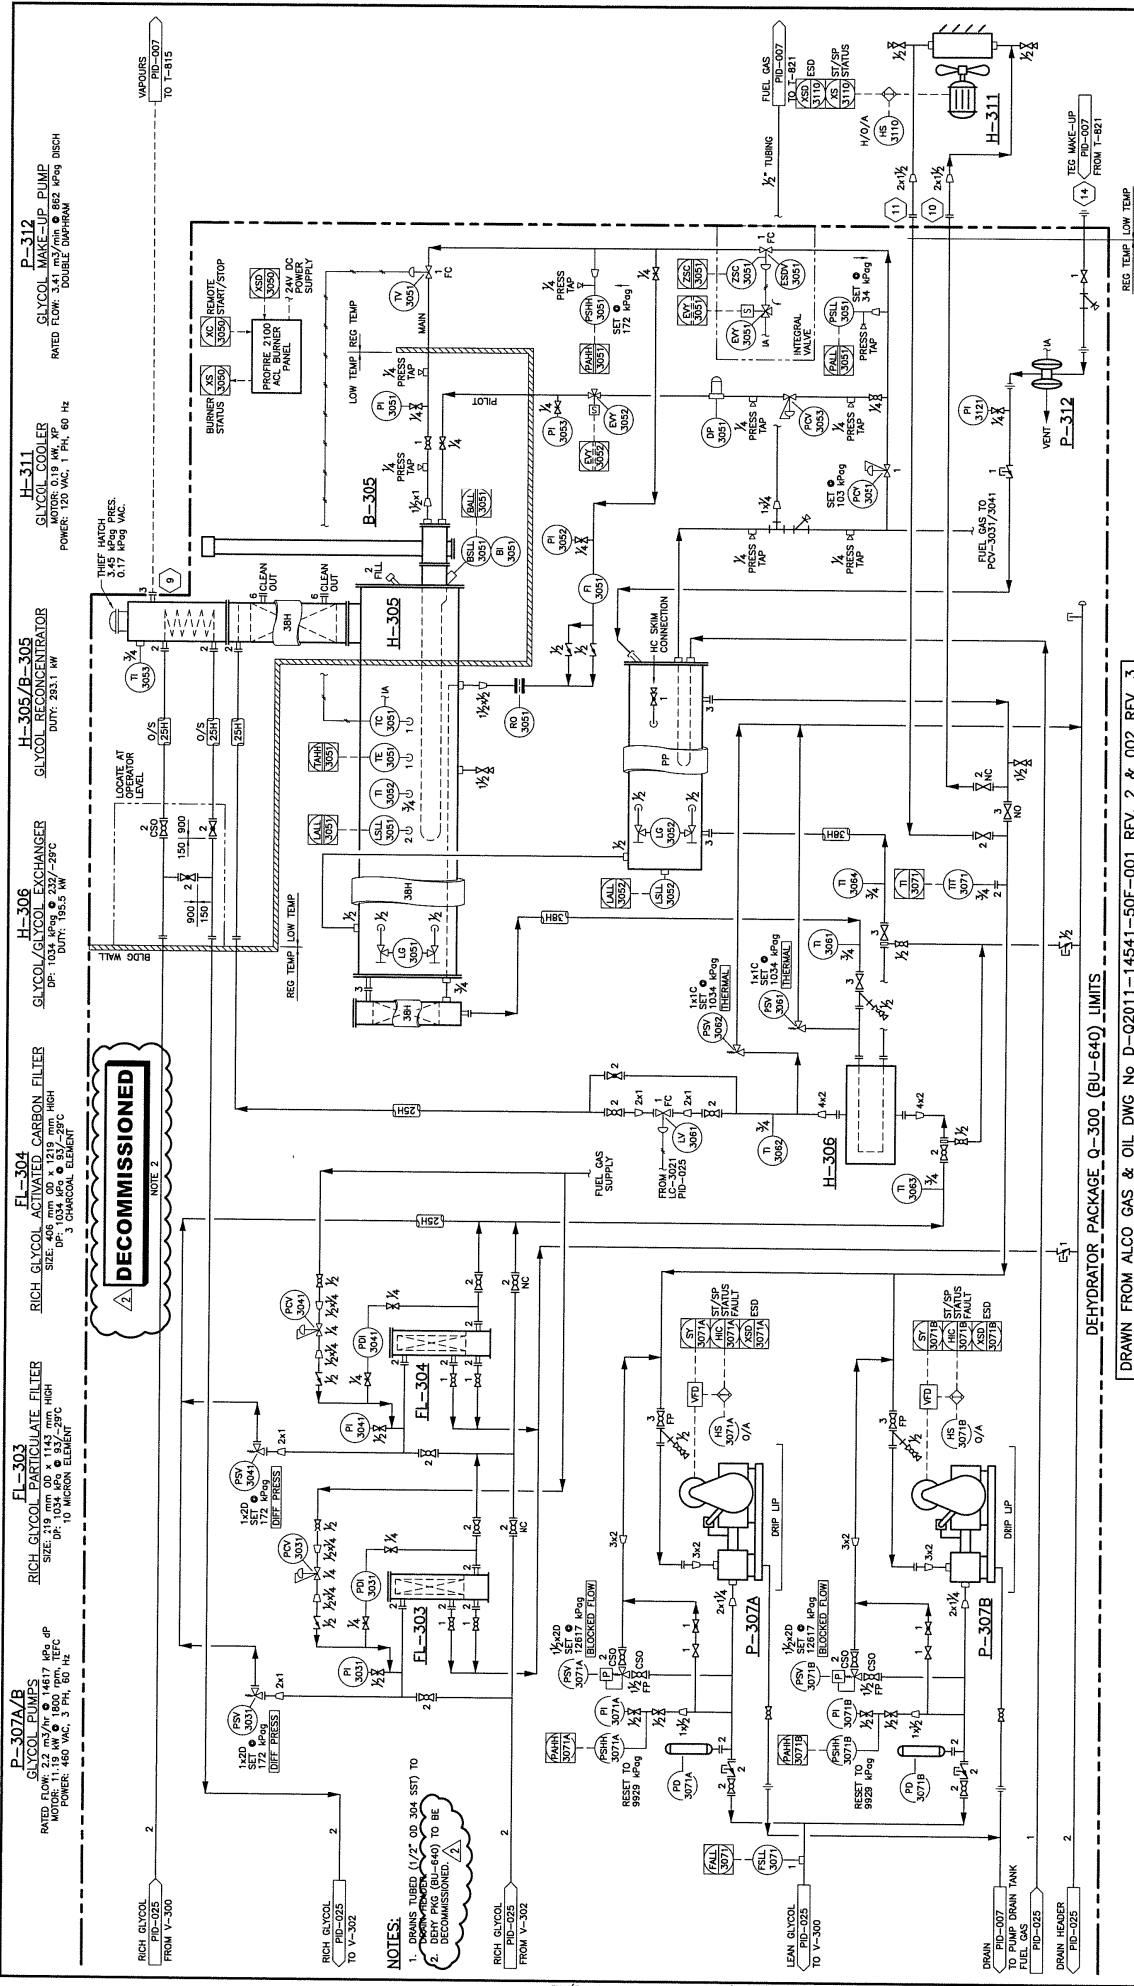

REVISIONS REV. NO. REV. DESCRIPTION 01 01 ISSUED FOR CONSTRUCTION 02 02 ISSUED FOR CONSTRUCTION 
PERMIT TO PRACTICE TRIDYNE PROJECTS CORP. A.P.S. PERMIT NUMBER 1-800	
ENGINEER PROFESSIONAL ENGINEER 2014/09/09	
STAMPS & PERMITS 2014/09/09	
DESCRIPTION DEHYDRATOR PACKAGE Q-300 (BU-640) LIMITS DRAWN FROM ALCO GAS & OIL DWG No D-Q2011-14541-50F-001 REV. 2 & 002 REV. 3	
DETAILED INFORMATION SUNCHILD 01-04 COMPRESSOR STATION LSD: 01-04-44-11 WSM DEHYDRATOR PACKAGE Q-300 (BU-640) SHEET 2 OF 2 GLYCOL RECONDENSER & PUMPS PIPING & INSTRUMENTATION DIAGRAM SCALE (S-SIZE): NONE DWG NO: TOA-SUN-01-04-PID-026 REV. 2	