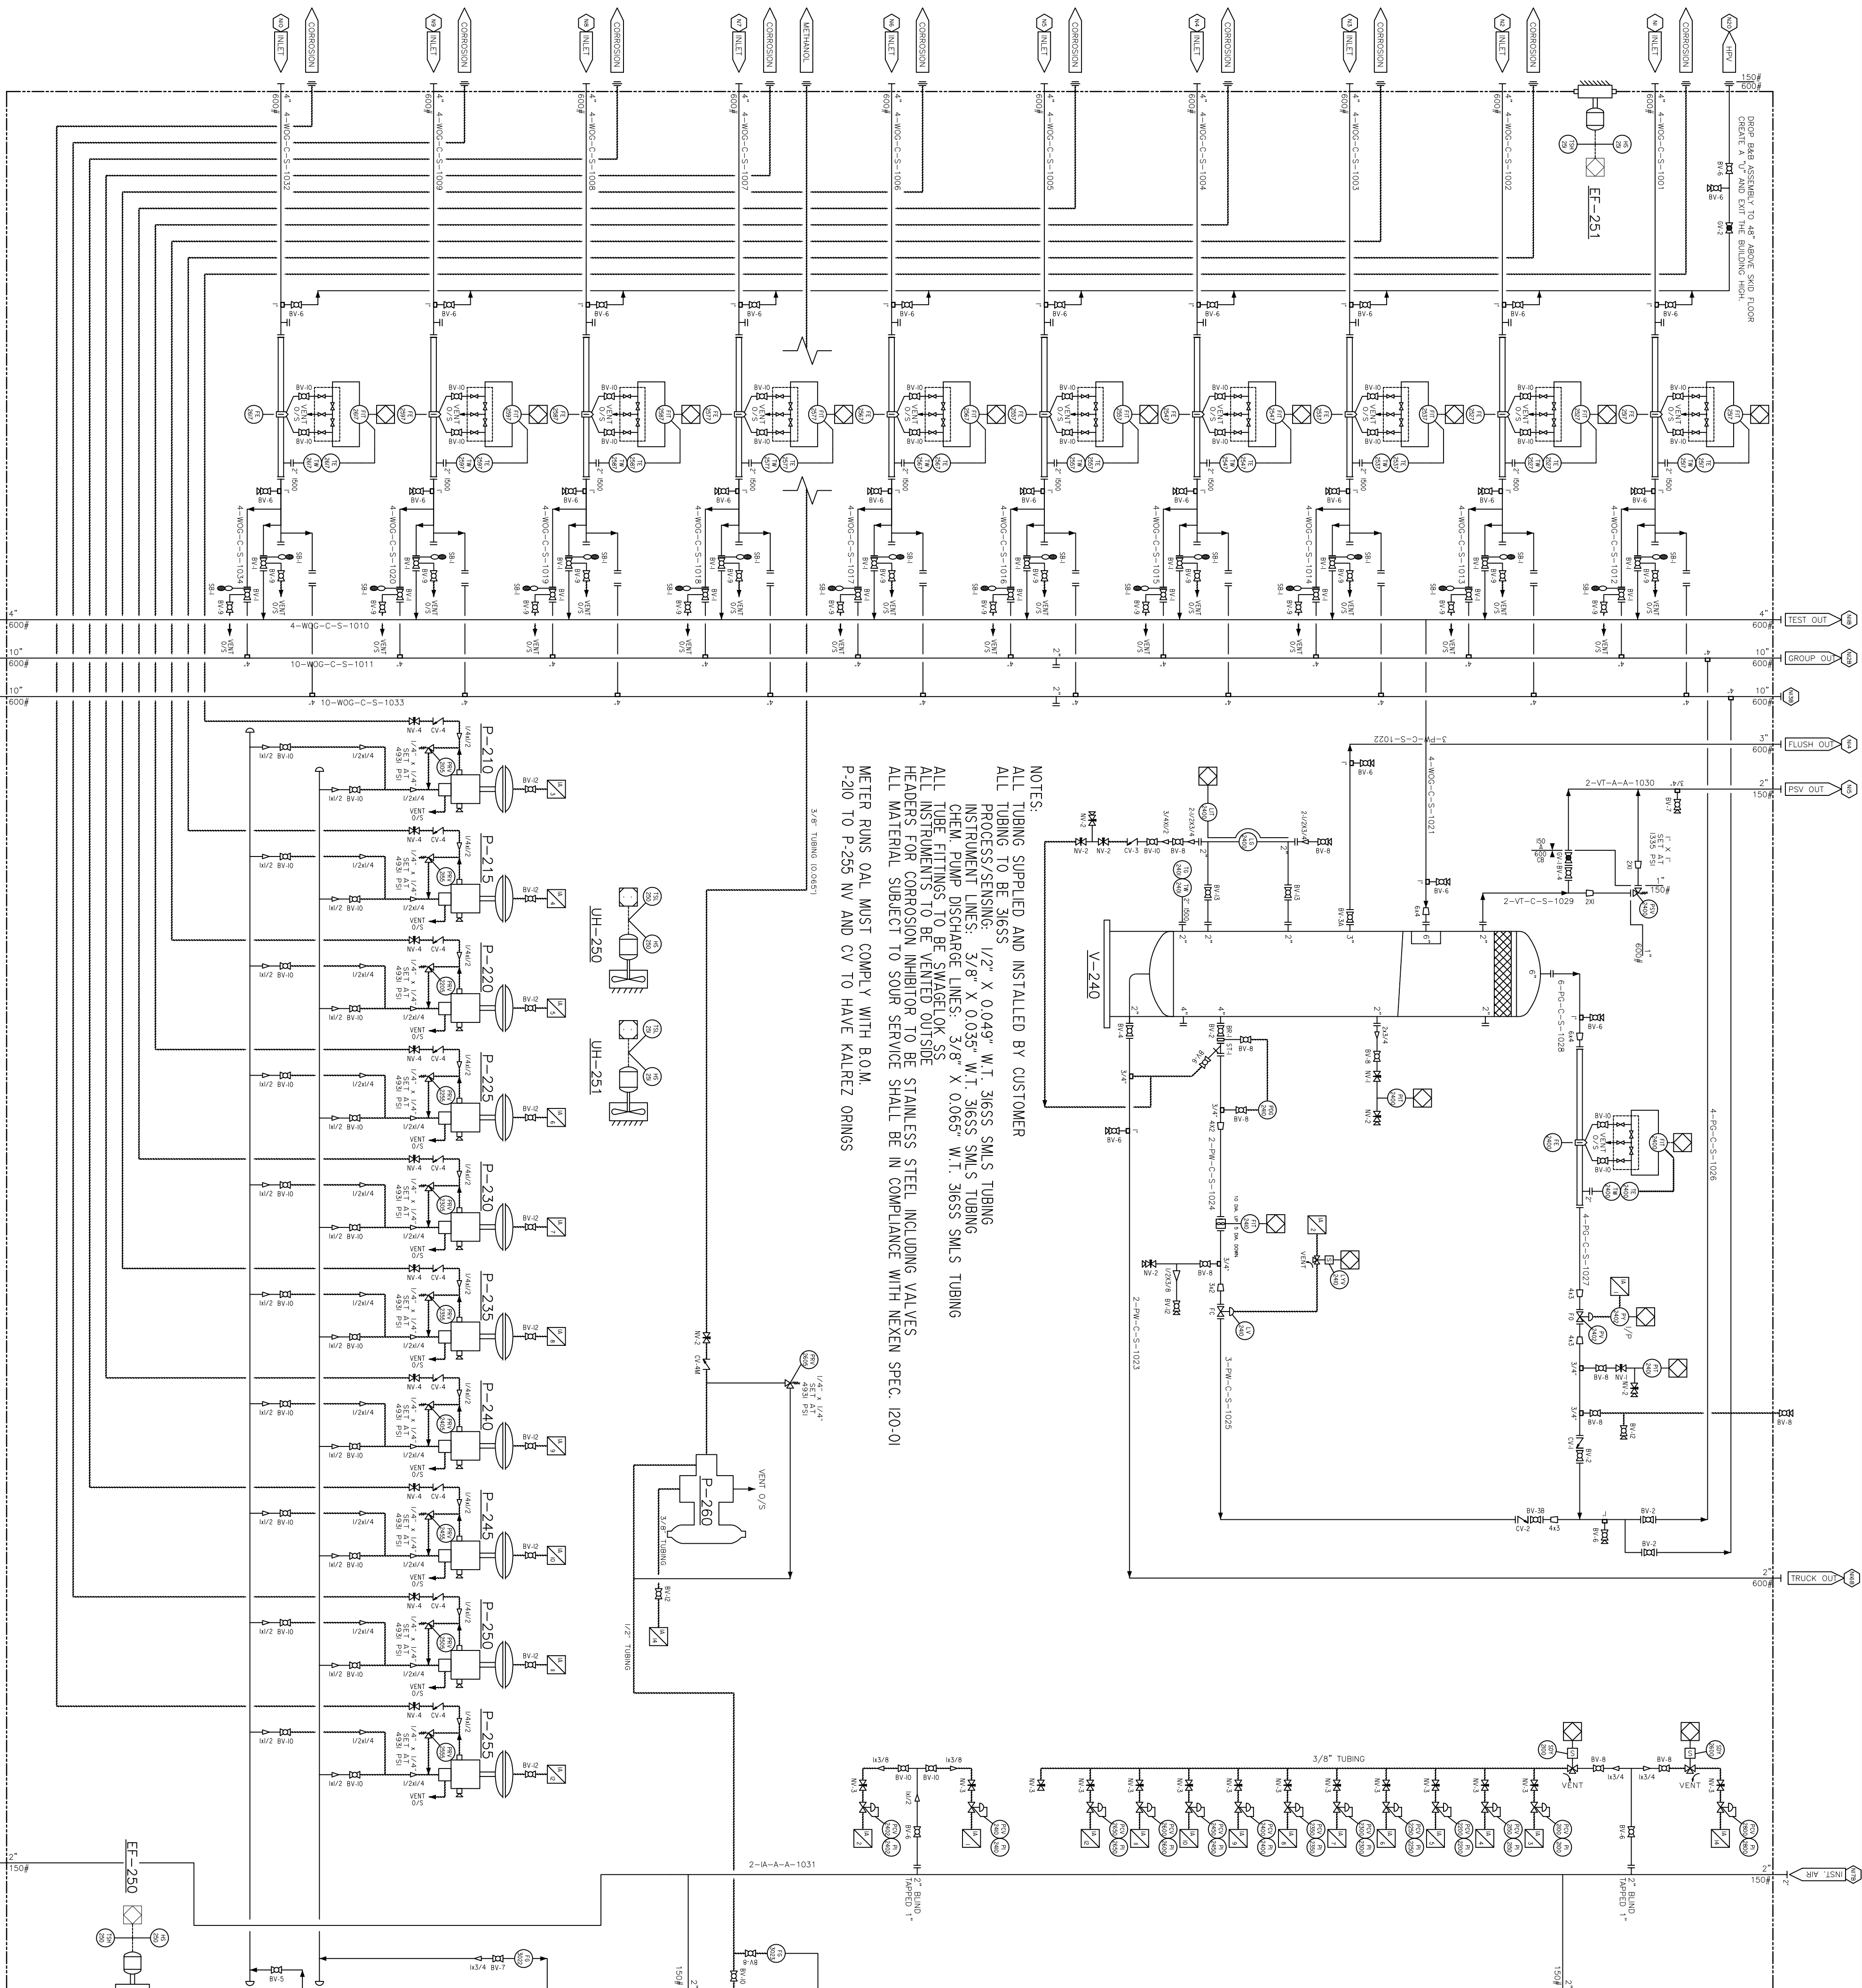


INSTRUMENT LIST

[illegible]

ALL TUBING SUPPLIED AND INSTALLED BY CUSTOMER
ALL TUBING TO BE 365S
PROCESS/SENSING: 1/2" X 0.049" W.T. 365S SMLS TUBING
INSTRUMENT LINES: 3/8" X 0.035" W.T. 365S SMLS TUBING
CHEM. PUMP DISCHARGE LINES: 3/8" X 0.065" W.T. 365S SMLS TUBING
TUBE FITTINGS TO BE SWAGELOK SS
ALL INSTRUMENTS TO BE VENTED OUTSIDE
HEADERS FOR CORROSION INHIBITOR TO BE STAINLESS STEEL INCLUDING VALVES
ALL MATERIAL SUBJECT TO SOUR SERVICE SHALL BE IN COMPLIANCE WITH NEXEN SPEC. 120-01
METER RUNS OAL MUST COMPLY WITH B.O.M
20 TO P-255 NW AND CV TO HAVE KALREZ ORINGS

		.	.	.	.
△	.	.	.	.	.
△	.	.	.	.	.
△	.	.	.	.	.
REV.	MM DD YY	ISSUED FOR APPROVAL			
No.	DATE	BY	CHKD	APP'D	

SHIPPING DIMENSIONS 12'-3" WIDE X 50'-0" LONG X 15'-0" HIGH
PACKAGE WEIGHT APPROX 85,000 LBS

  A CH2M HILL COMPANY		 925-23rd Street, S.W., Medicine Hat Alberta, Canada, T1A 6R1 (403) 326-3142	
PROJECT DILLY CREEK WELL SITE SEPARATOR PACKAGE (Z-250) LSD: d-37-J/94-0-8			
TITLE P&ID			
W.O. No.: 35024 DESIGN BY: BJ STYLESKI DATE: MM/DD/YYYY 10/20/14	REV. No.: A SCALE: N.T.S.	DATE: MM/DD/YYYY 10/20/14 C&D No.: QT-12207-P&ID	