


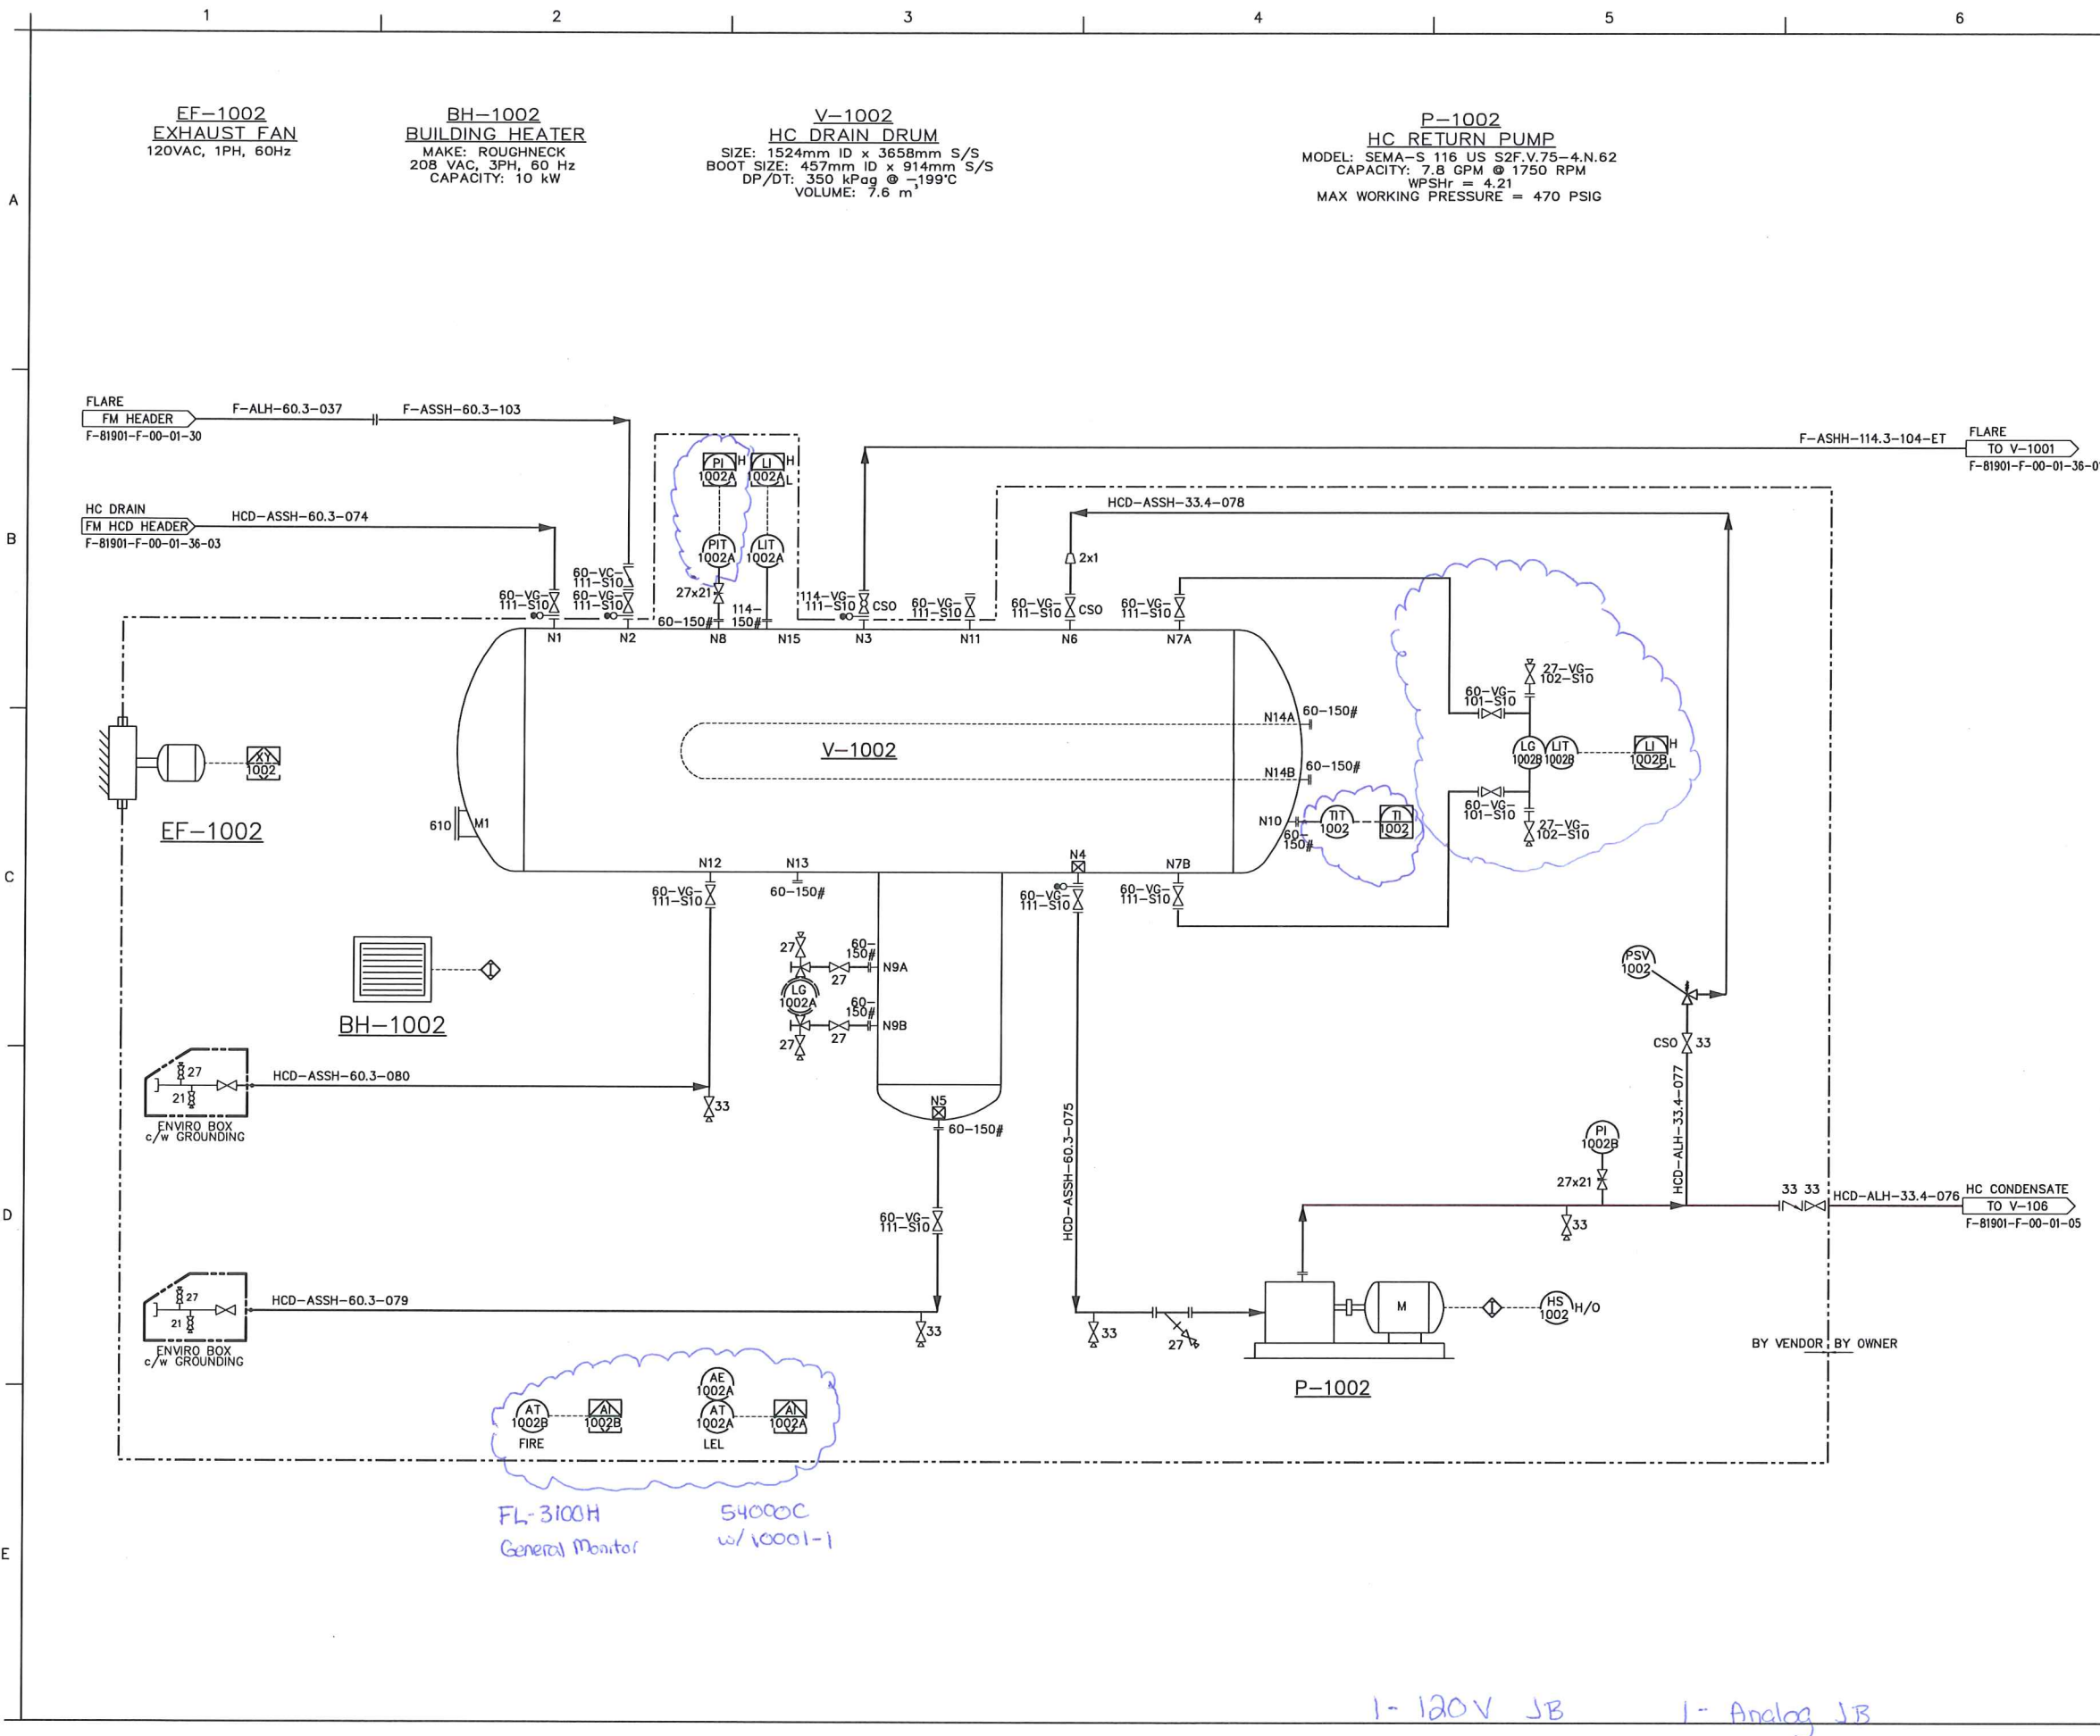

NOTES

ENGINEERING COMPANY PERMIT STAMP

REGISTERED PROFESSIONAL ENGINEER STAMP

REF	DRAWING NUMBER	DRAWING TITLE
REFERENCE DRAWINGS		
1	12 10 11	IFC FOR EWR 15008 CALTECH CS15481
REV	DATE	DESCRIPTION
1	12 10 11	IFC FOR EWR 15008 CALTECH CS15481
2	12 10 11	IFC FOR EWR 15008 CALTECH CS15481
Husky Oil Operations Limited

ANSELL GAS PLANT #1 07-27-051-19W5

TITLE

V-1002 HC DRAIN DRUM
PIPING & INSTRUMENTATION DIAGRAM

SURFACE LOCATION

07-27-051-19W5

ALTERNATE DWG NUMBER

REV NO

1

HUSKY DWG NUMBER

07-27-051-19W5-PI-0116-01

VENDOR DWG NUMBER

SCALE

NTS

AMU/FLOC NUMBER

DCN NO

PROJECT NO

EWR 15008