


Date Time

P-147
KNOCK-OUT PUMP

V-147
KNOCK-OUT
500 GAL

H-148
INCINERATOR
30' X 29'-0"
S/N: 10484-10
2004
J.W. WILLIAMS

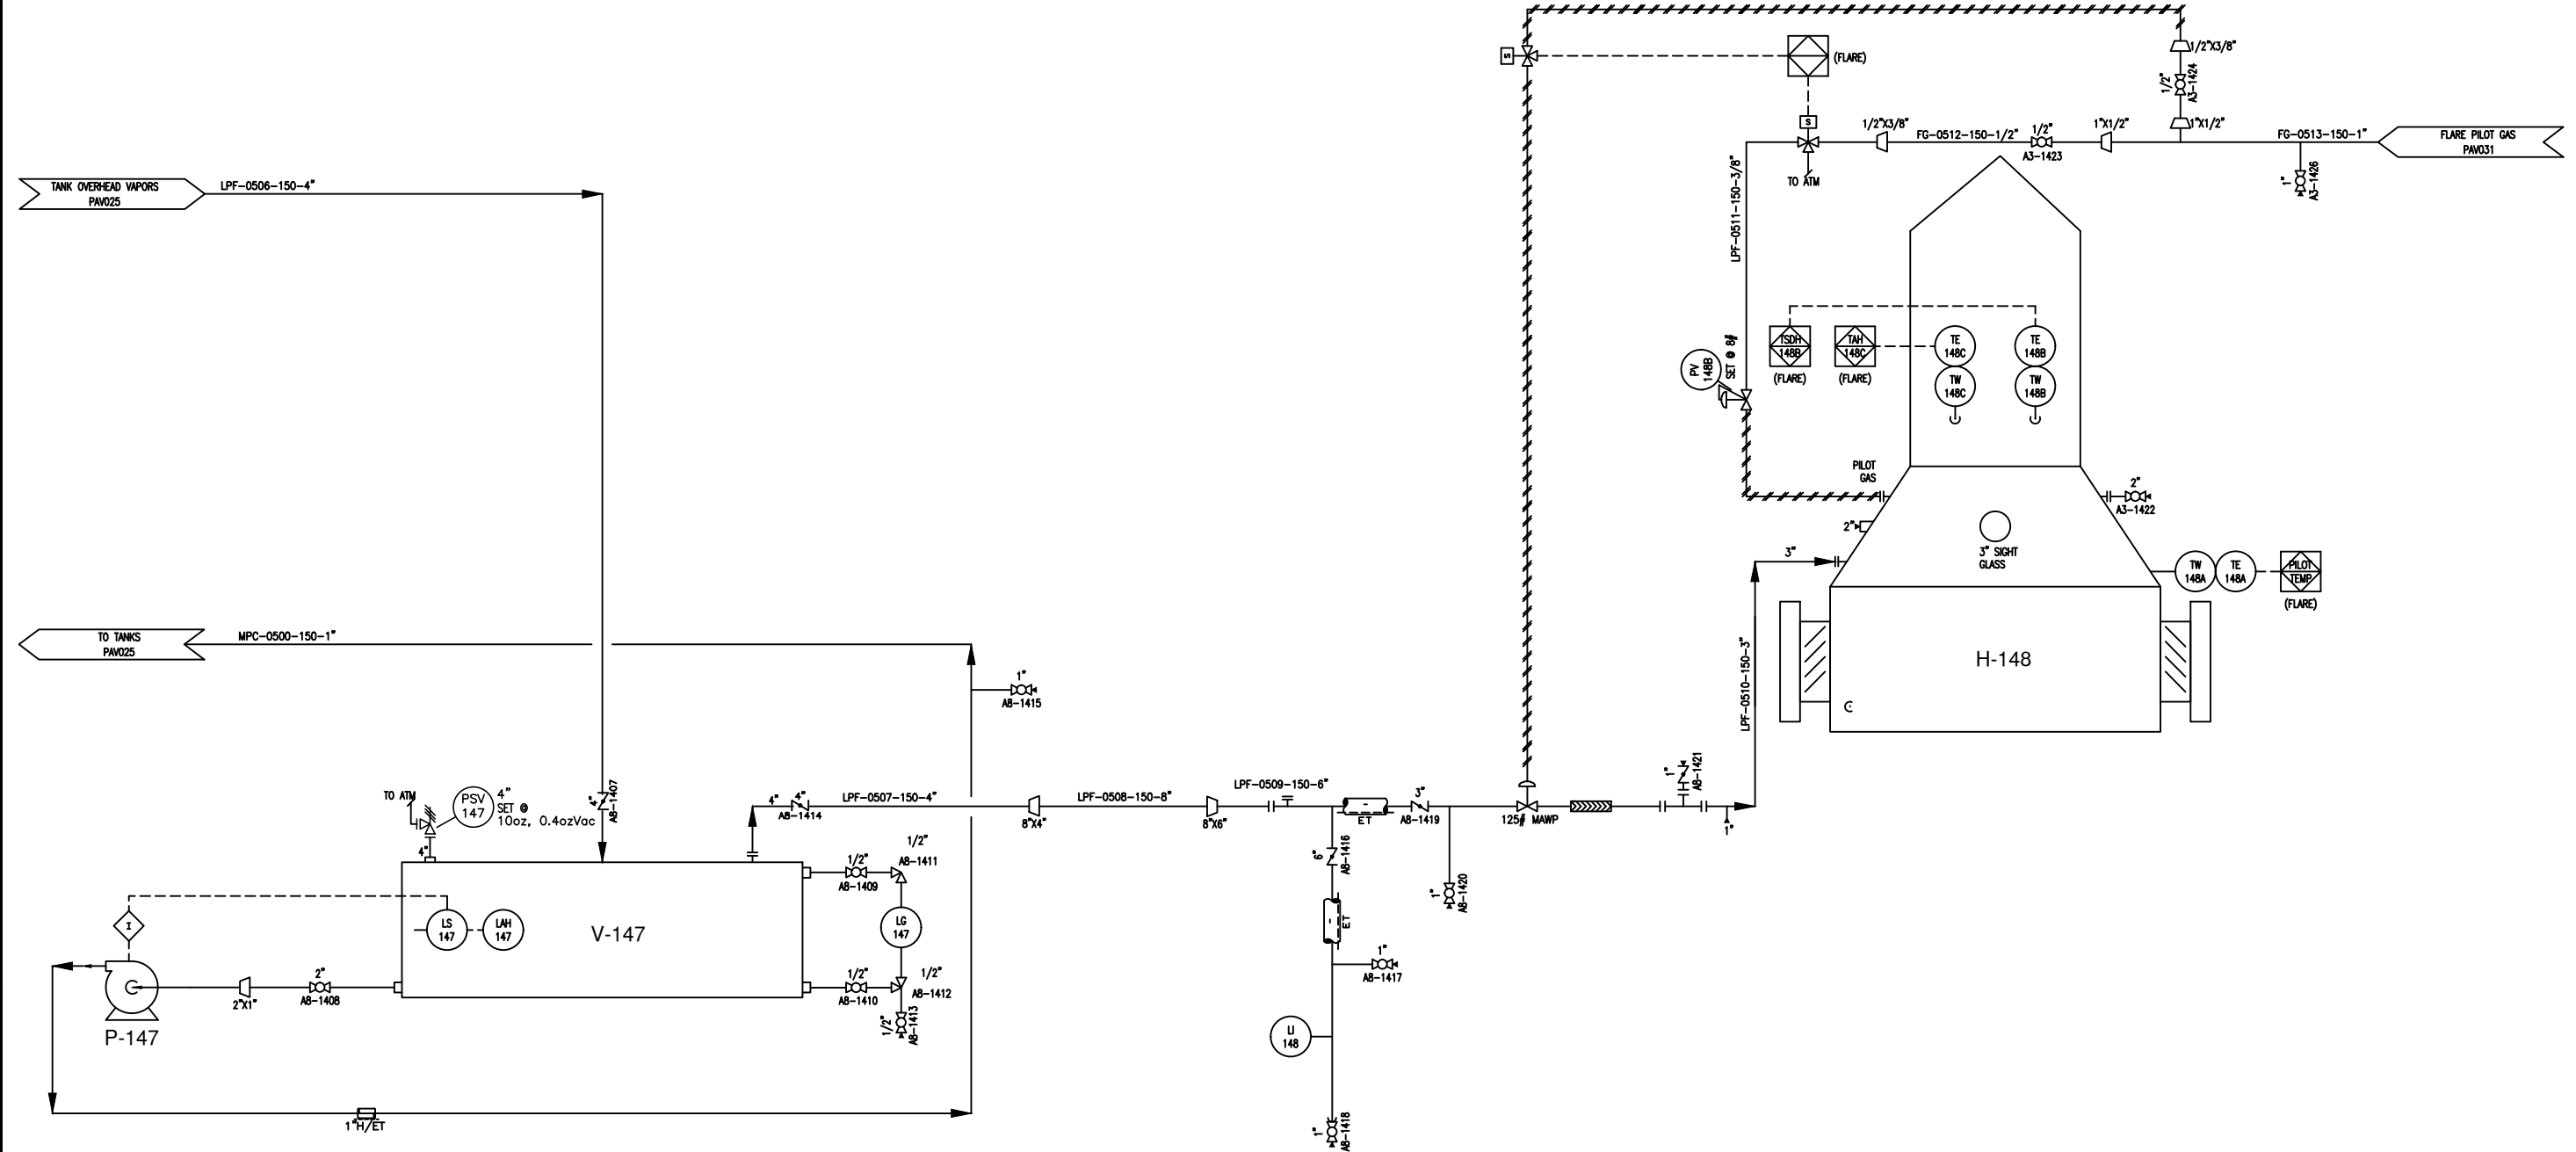

T-A010A.DWG (ENCANA: D Size Title Block) v.4

CAUTION : READ BEFORE EXCAVATION
ALL EXCAVATIONS MUST BE CARRIED OUT AS PER
"ENCANA'S GROUND DISTURBANCE PRACTICE"

NO.	DATE	PROJECT DESCRIPTION	PROJ.	AFE	EPCM Co.	EPCM No.	APPD.
1	2012-05-29	AS-BUILT	-	-	ECA	-	-
2	2013-11-19	UPDATED INSTRUMENTATION & VALVE TAGGING PER MOC2011-0203	-	-	-	-	RJB

REV. NUMBER	ISSUE STAGE	DATE	BY	CHKD.	APPD.	PERMIT STAMP	ENGINEER'S STAMP
1	Prelim. (A)	-	-	-	-	-	-
	Bid (B)	-	-	-	-	-	-
	Constr. (C)	-	-	-	-	-	-
	As-built (D)	2012-05-29	SLO	TCM	-	-	-

		MAIN: PAVILLION GAS PLANT EPC: 5-3N-3E TYPE: COMPRESSOR STATION EPC: 5-3N-3E SCALE: 1:1 (A1 SIZE)	
		EPC: ENCANA TITLE: PIPING AND INSTRUMENTATION DIAGRAM AREA: WIND RIVER CLASS: L FILE NO.: PAV025A	

Drawings Must Comply with Encana Drafting Standards (ECA-A-1)