


Date Time

T-A010AD.DWG (ENCANA - D Size Title Block) v.4

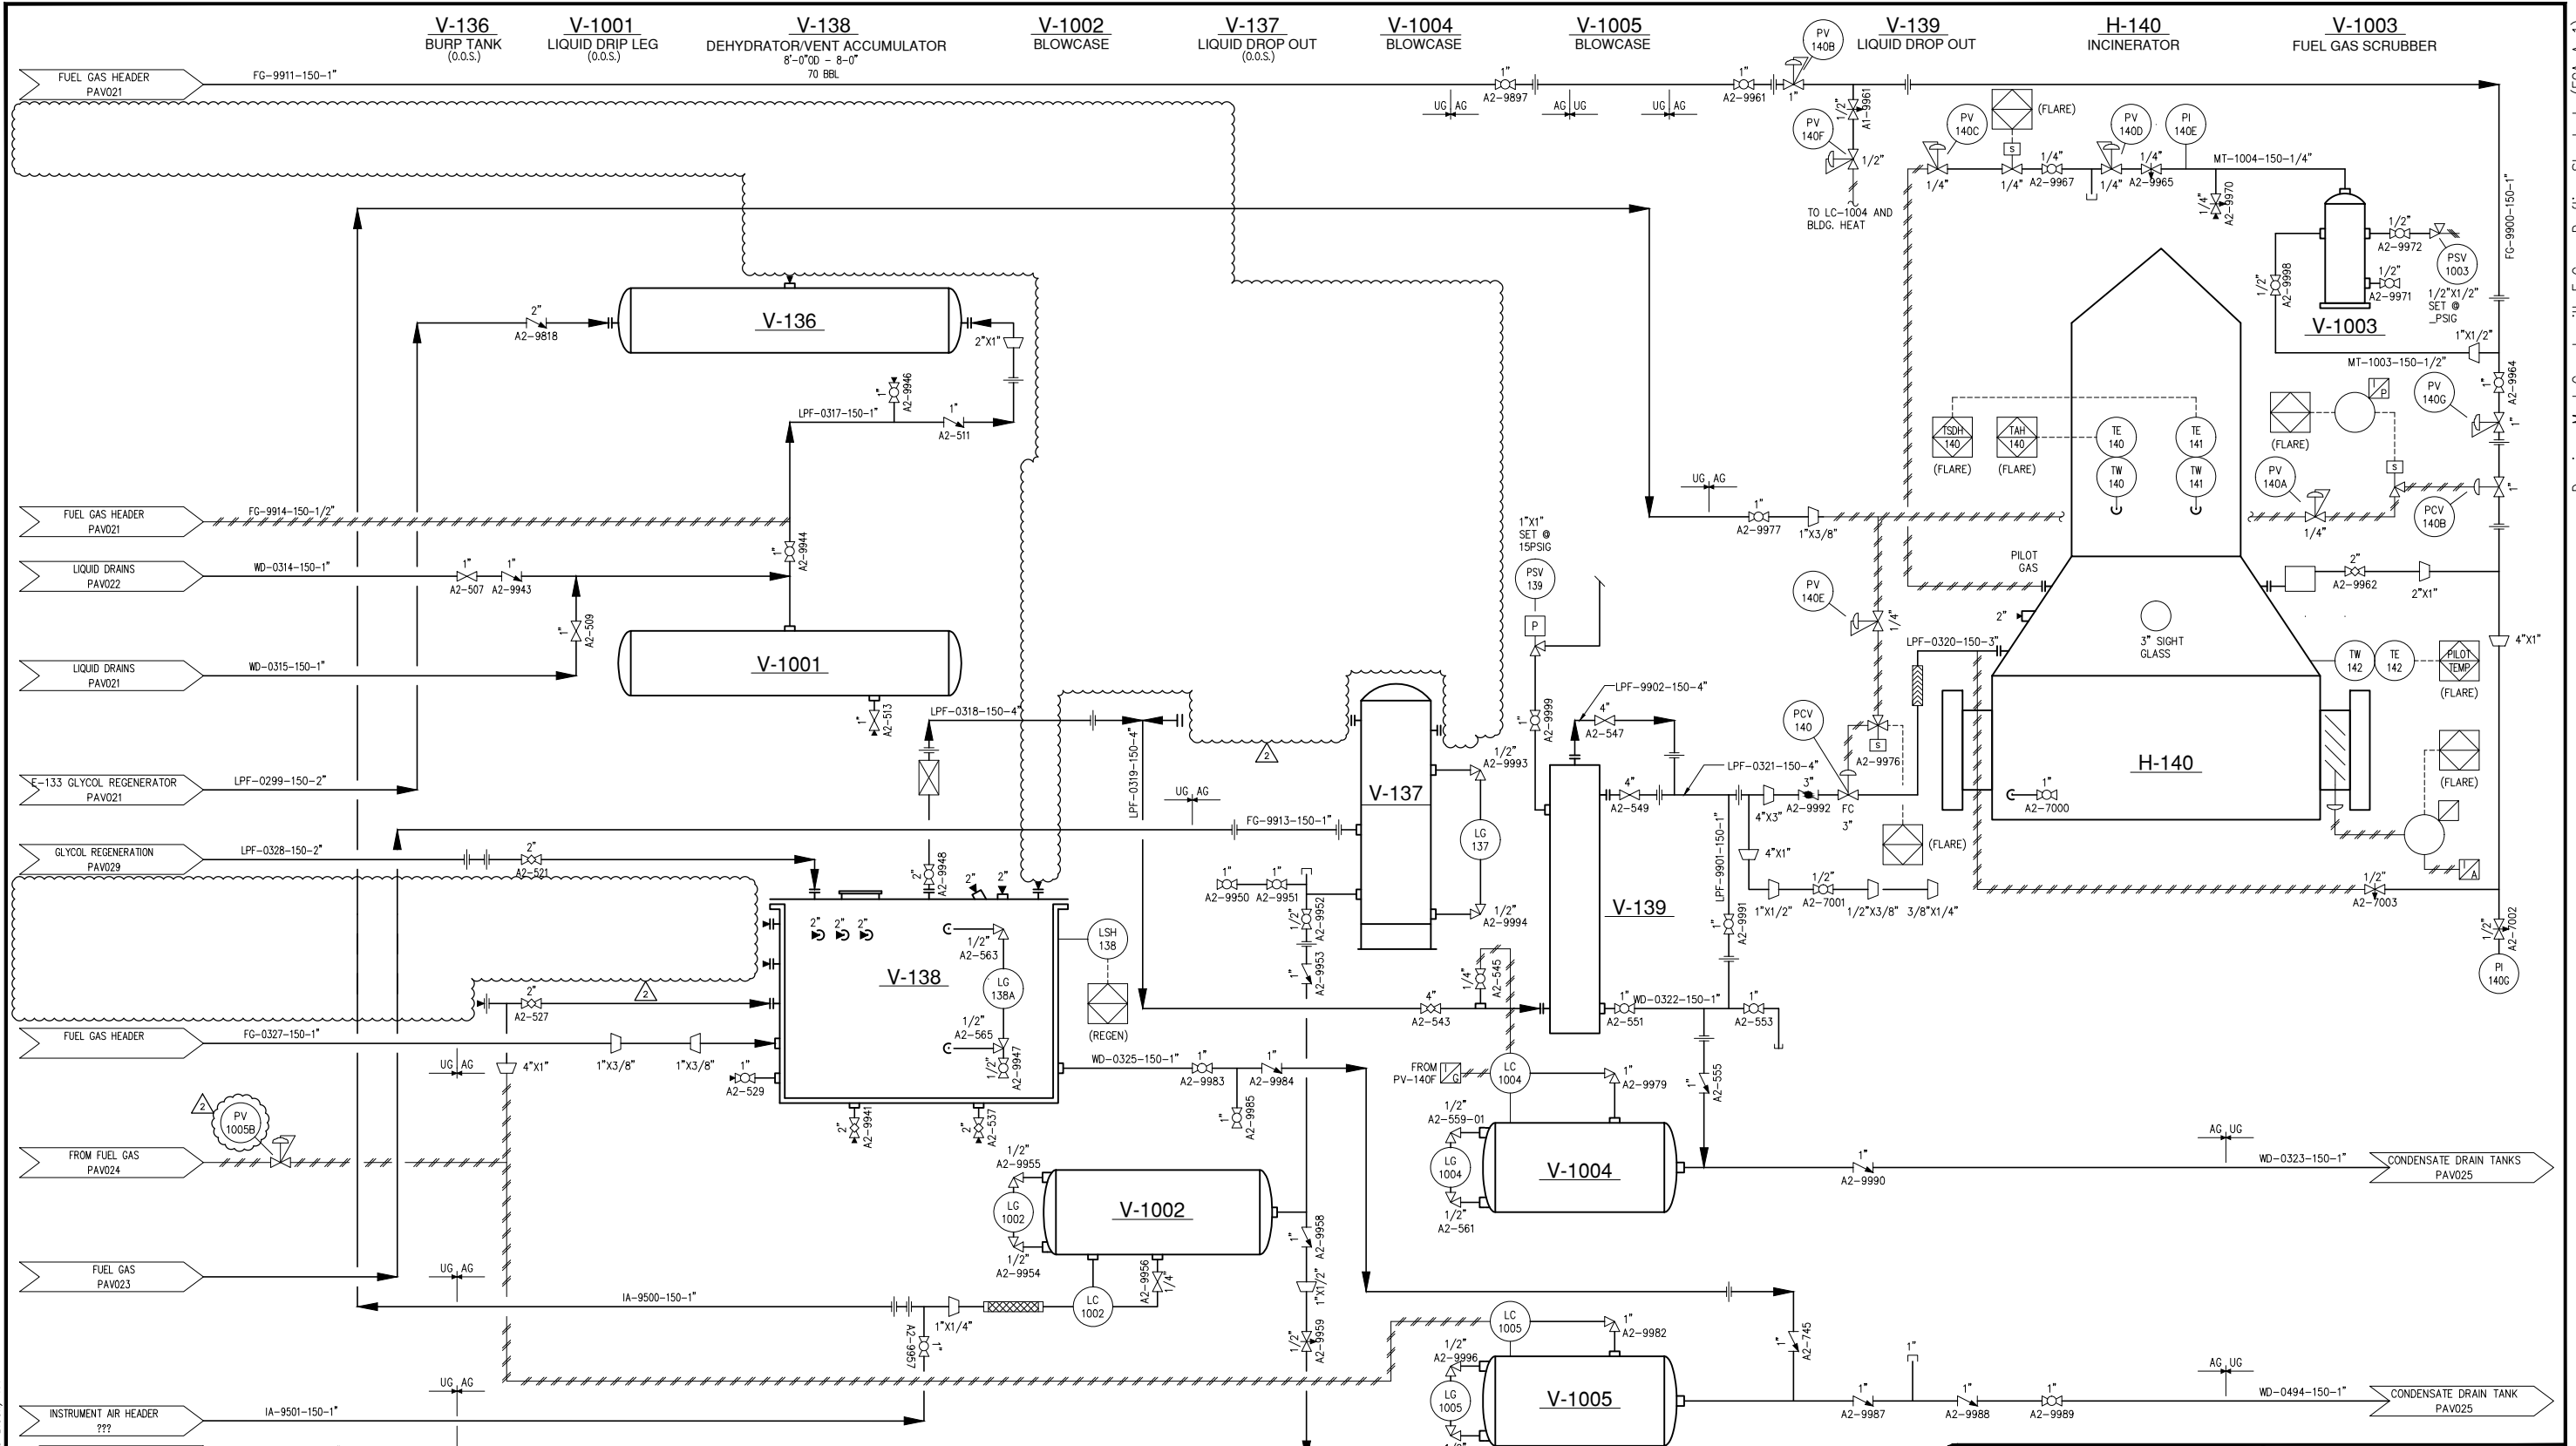

Drawings Must Comply with Encana Drafting Standards (ECA-A-1)

**CAUTION : READ BEFORE EXCAVATION**  
 ALL EXCAVATIONS MUST BE CARRIED OUT AS PER "ENCANA'S GROUND DISTURBANCE PRACTICE"

NO.	DATE	PROJECT DESCRIPTION	PROJ.	AFE	EPCM Co.	EPCM No.	APPD.
A	2006-11-20	CAD REDRAFT			PEARL	10-0460	GAF
B	2007-01-26	INCORPORATE CLIENT COMMENTS			PEARL	10-0460	
1	2013-11-15	UPDATED V-138 TO SHOW THIEF HATCH AND PLUGGED NOZZLES					RJB
2	2014-07-22	REVISED PER CLIENT COMMENTS					

REV. NUMBER	ISSUE STAGE	DATE	BY	CHKD.	APPD.	PERMIT STAMP	ENGINEER'S STAMP
I	Prelim. (A)	2007-01-02	ZMR	RWG	GAF		
	Bid (B)						
	Constr. (C)						
	As-built (D)						

MAIN FAC: PAVILLION GAS PLANT	
EPC No: 5-3N-3E	
TYPE: COMPRESSOR STATION	
EPC No: 5-3N-3E	
SCALE: 1:1 (A1 SIZE)	EPCM No: 10-0460
<b>PEARL DEVELOPMENT COMPANY</b>	
TITLE: PIPING AND INSTRUMENTATION DIAGRAM INCINERATOR UNIT	
AREA: WIND RIVER	CLASS: L FILE NO: PAV023

PERMIT STAMP AND PROFESSIONAL STAMP  
 AFFIXED ABOVE SHALL APPLY ONLY TO REV(S)