
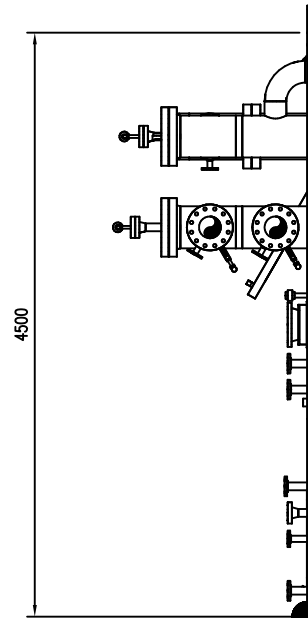


DETAIL #1

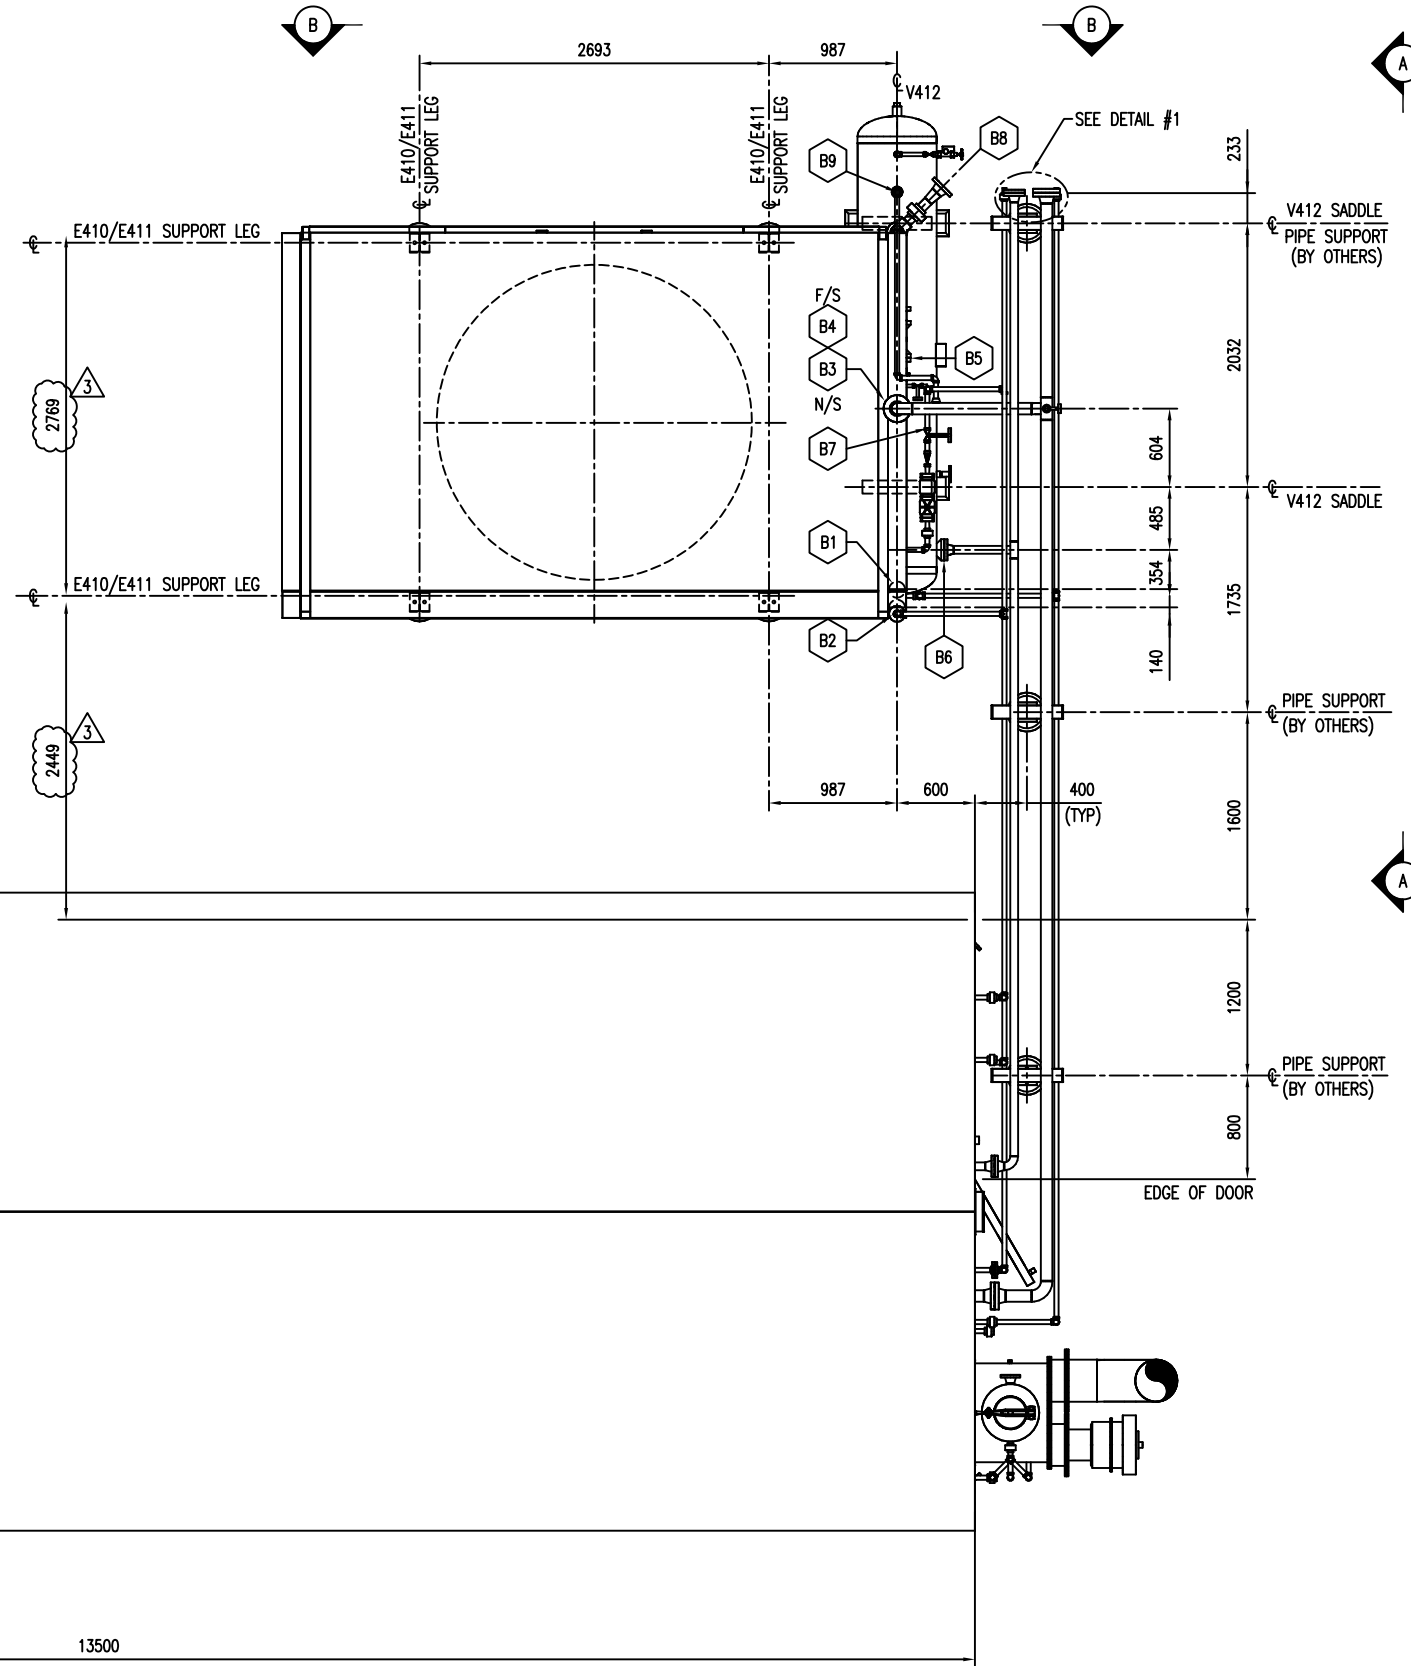

SKID REFERENCE POINT

NOZZLE SCHEDULE

MARK	SERVICE	SIZE	RATING	TYPE
B1	E410 INLET	1"	300#	RF
B2	E410 OUTLET	1"	300#	RF
B3	E411 INLET	3"	300#	RFWN
B4	E411 OUTLET	3"	300#	RFWN
B5	V412 INLET	3"	300#	RF
B6	LPG TO SKID	2"	300#	RF
B7	HOT GAS BYPASS INLET	1"	3000#	SW
B8	TO FLARE HEADER	3"	150#	RFWN
B9	SUMMER BYPASS	1"	3000#	SW

REV.	DESCRIPTION	DATE	BY	APPR.
C	ISSUED WITH PROJECT MANUAL	MAY 29/06	GS	
B	RE-ISSUED FOR APPROVAL	MAR 29/06	GS	BM
A	ISSUED FOR APPROVAL	MAR 14/06	BD	BM

ENGINEER STAMP



DRAWN BY: G. STANGNESS
 DATE: JAN 06, 2006
 CHKD. BY: B. MILLARD
 SCALE: 1 : 30
 APPR. BY: B. MILLARD
 W.O. No: 11984200
 CUST. PO No:

TITLE: PROPOSED PLOT PLAN

FOR: ALTAGAS CLEAR HILLS 12 TO 15 MMSCFD GAS PLANT

DWG. No: 11984-200 SHEET No: 1 REV: C