



PILING PLAN
BU-160 SPARGE WATER PUMP BUILDING

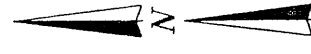

NOTES:
1. FOR PILING NOTES SEE DWG. SW-CC-202.01
2. ALL TAIL DIMENSIONS ARE REFERENCED FROM DATUM

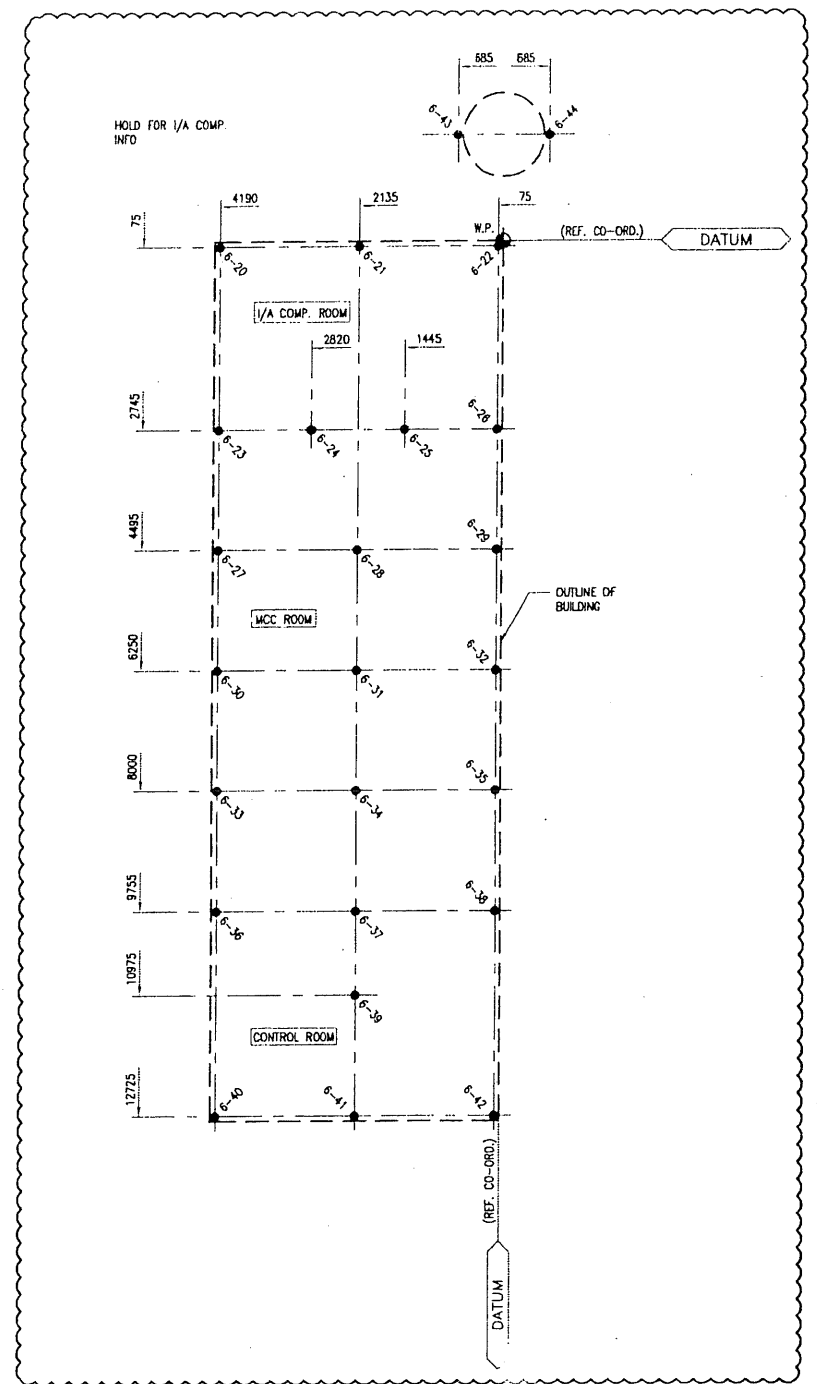

PILING PLAN
BU-810 MCC/IA BUILDING

FINISH GRADE ELEVATION
ASSUMED 100.000

November 19, 2008 8:14:20 a.m.
Drawing: O:\CAD\SYNFERIA\9703\CIVIL\PRODUCTION SITE\SW-CC-201.06.DWG TAB NAME: LAYOUT1
Xref: any-mcc.dwg, any-perm2.dwg

NOTES: CAUTION - READ BEFORE EXCAVATION

NOT WITHSTANDING INFORMATION PROVIDED BY DPH FOCUS CORPORATION IN ANY FORM THE CONTRACTOR SHALL RECHECK, WITH ELECTRONIC LOCATING EQUIPMENT TO LOCATE UNDERGROUND PIPING AND ELECTRICAL WIRING ETC., PRIOR TO HAND EXCAVATION.

ONCE ALL UNDERGROUND FACILITIES HAVE BEEN HAND EXCAVATED THE CONTRACTOR SHALL RECHECK, WITH ELECTRONIC LOCATING EQUIPMENT, THE ENTIRE WORK AREA TO BE MECHANICALLY EXCAVATED TO ENSURE THAT NO FACILITIES HAVE BEEN MISSED.

NUMBER	TITLE	0	ISSUED FOR CONSTRUCTION	JDC	08.11.21	DG	SEA
SW-CC-201.04	LOCATION PLAN PILE AND FOUNDATION						
SW-CC-201.02	LOCATION PLAN PILE AND FOUNDATION						
	REFERENCE DRAWINGS	NO	REVISION	BY	DATE	CKD	APP

PERMIT STAMP

PERMIT TO PRACTICE
PHYSICIAN CORPORATION
20-NOV-2008
PERMIT NUMBER: P 9603
The Association of Professional Engineers, Geologists and Geophysicists of Alberta

ENGINEER'S STAMP

PROFESSIONAL ENGINEER
20-NOV-2008
ENGINEER'S STAMP SHALL APPLY ONLY TO REVISION(S)

DPH FOCUS

BY	DATE	DRAWN	CHECKED	APPROVED DSGN. ENG.	APPROVED PROJ. ENG.
JDC	08.10.29	DG	SEA	SEA	SEA
	08.11.20				
	08.11.20				

DPH PROJECT No. 9703 DWG. SIZE A1 (594x841)

SWAN HILLS SYNFUELS LTD.

PRODUCTION FACILITY
PILING PLAN
BU-160 PUMP BLDG. & BU-810 MCC BLDG.

SCALE 1:50
DRAWING NUMBER SW-CC-201.06
REV 0