


BILL OF MATERIALS		
ITEM	QTY	MATERIAL
DESCRIPTION		
1	1	WIDE FLANGE - M16 x 26# x 123'-3" LG CUT AS REQUIRED A-36
2		
3	1	CHECKER PLATE - 3/16" THK x 11'-0" x 24'-9" LG TRIM AS REQUIRED A-36
4		
5		

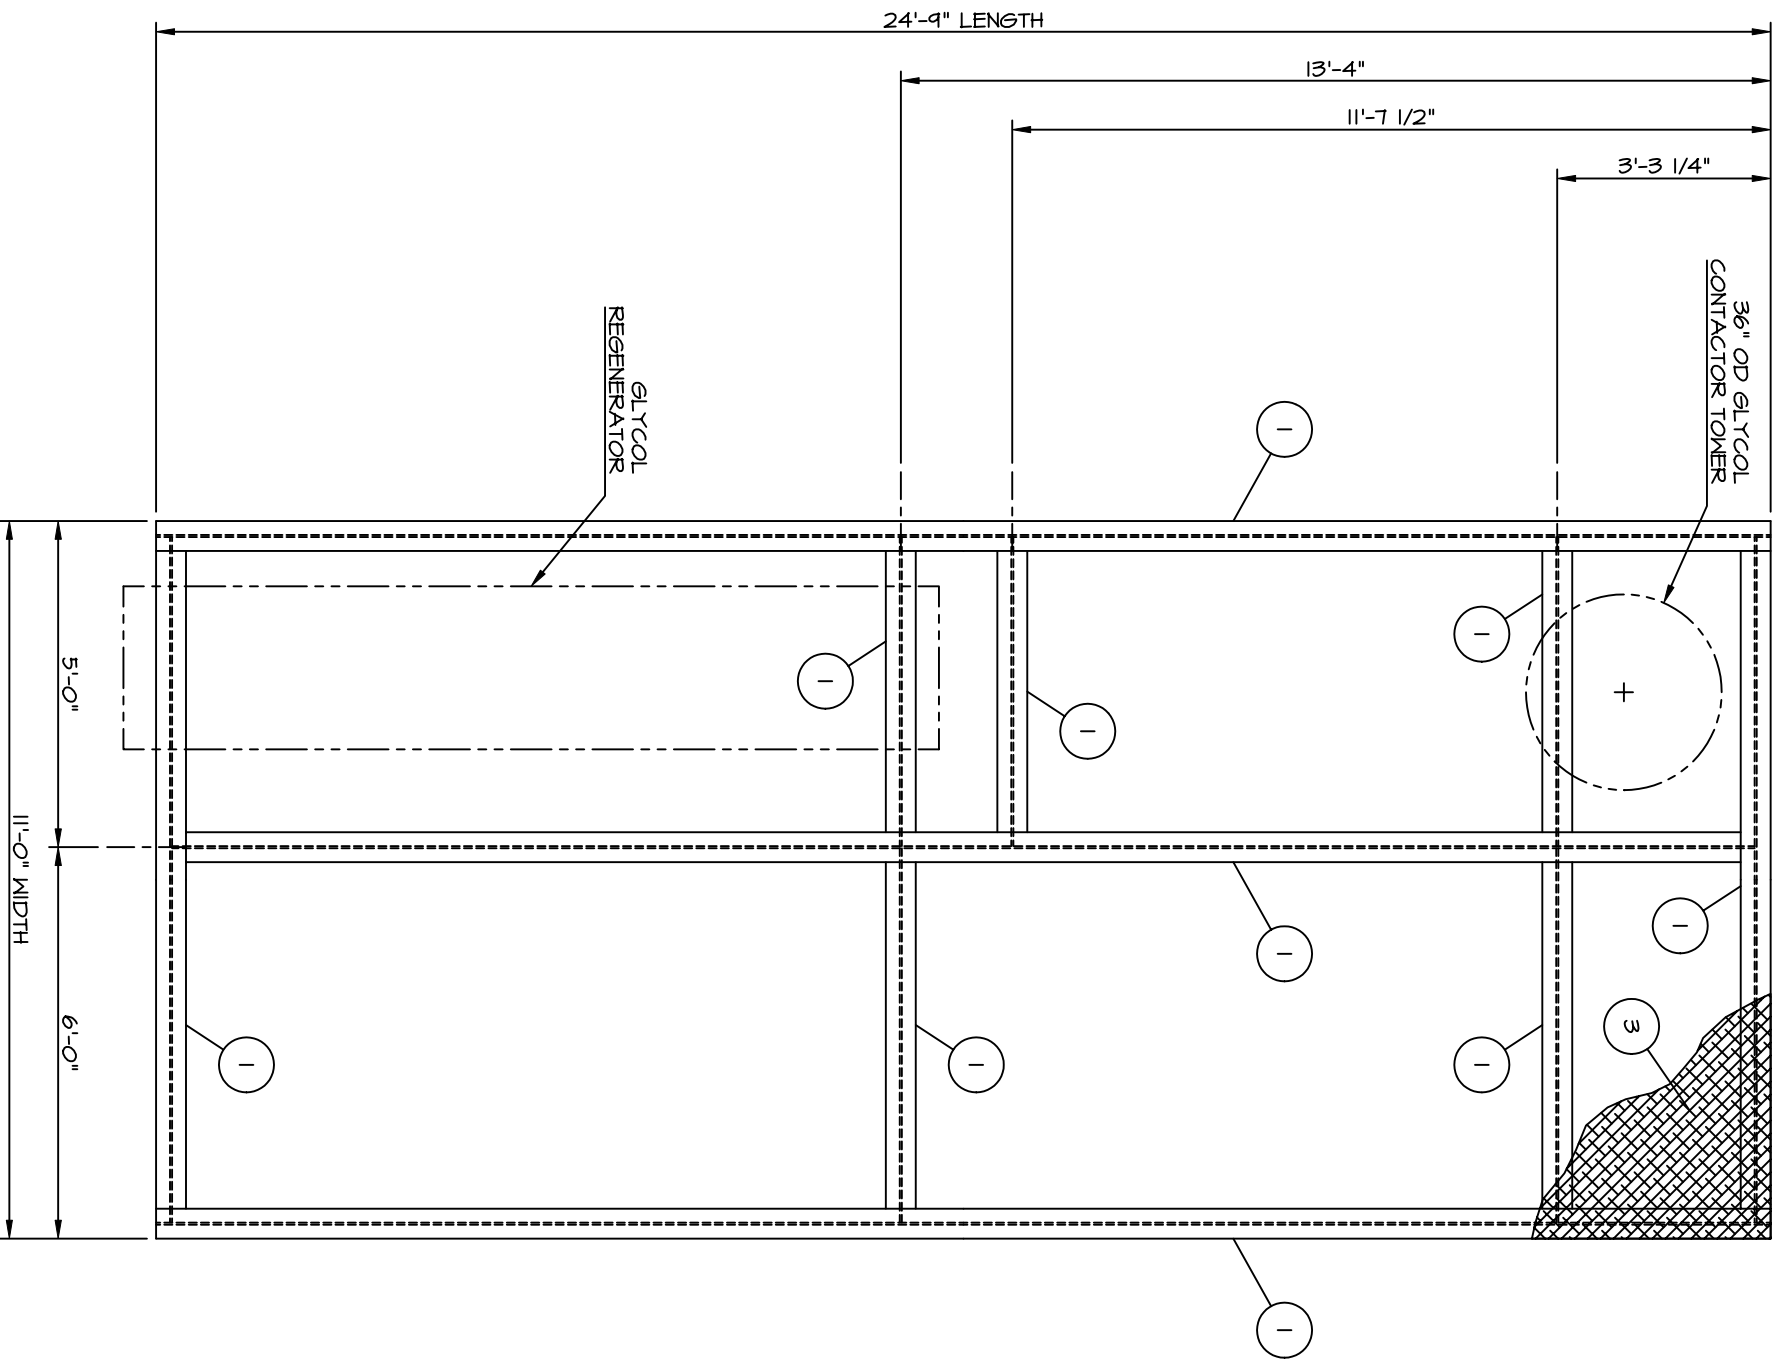

SKID PLAN VIEW

- GENERAL NOTES:
1. ADD CHECKER PLATE SUPPORTS AS REQUIRED.
 2. MAIN STRUCTURAL BEAMS ONLY SHOWN.

JOB NO. 2310

0	03-02-12	ISSUED FOR APPROVAL	PJD...	MS	
NO.	DATE	REVISION	BY	APP	
ASPIRE ENERGY RESOURCES LTD.					
4304, 39139 HIGHWAY 2A RED DEER, AB T4S 2A8 TELEPHONE: (403) 314-5422 FAX: (403) 314-1823					
CLIENT:					
DATE:	03-02-12	DEHYDRATION PACKAGE			
BDD NO.:	1490	SKID PLAN VIEW			
CUST. NO.:	2310	11'-0" WIDE x 24'-9" LG			
SCALE:	NTS				
DRAWN BY:	PJD...				
CHECKED BY:	MS				
APP BY:		DWG NO.:	1490-03	REV.	0