



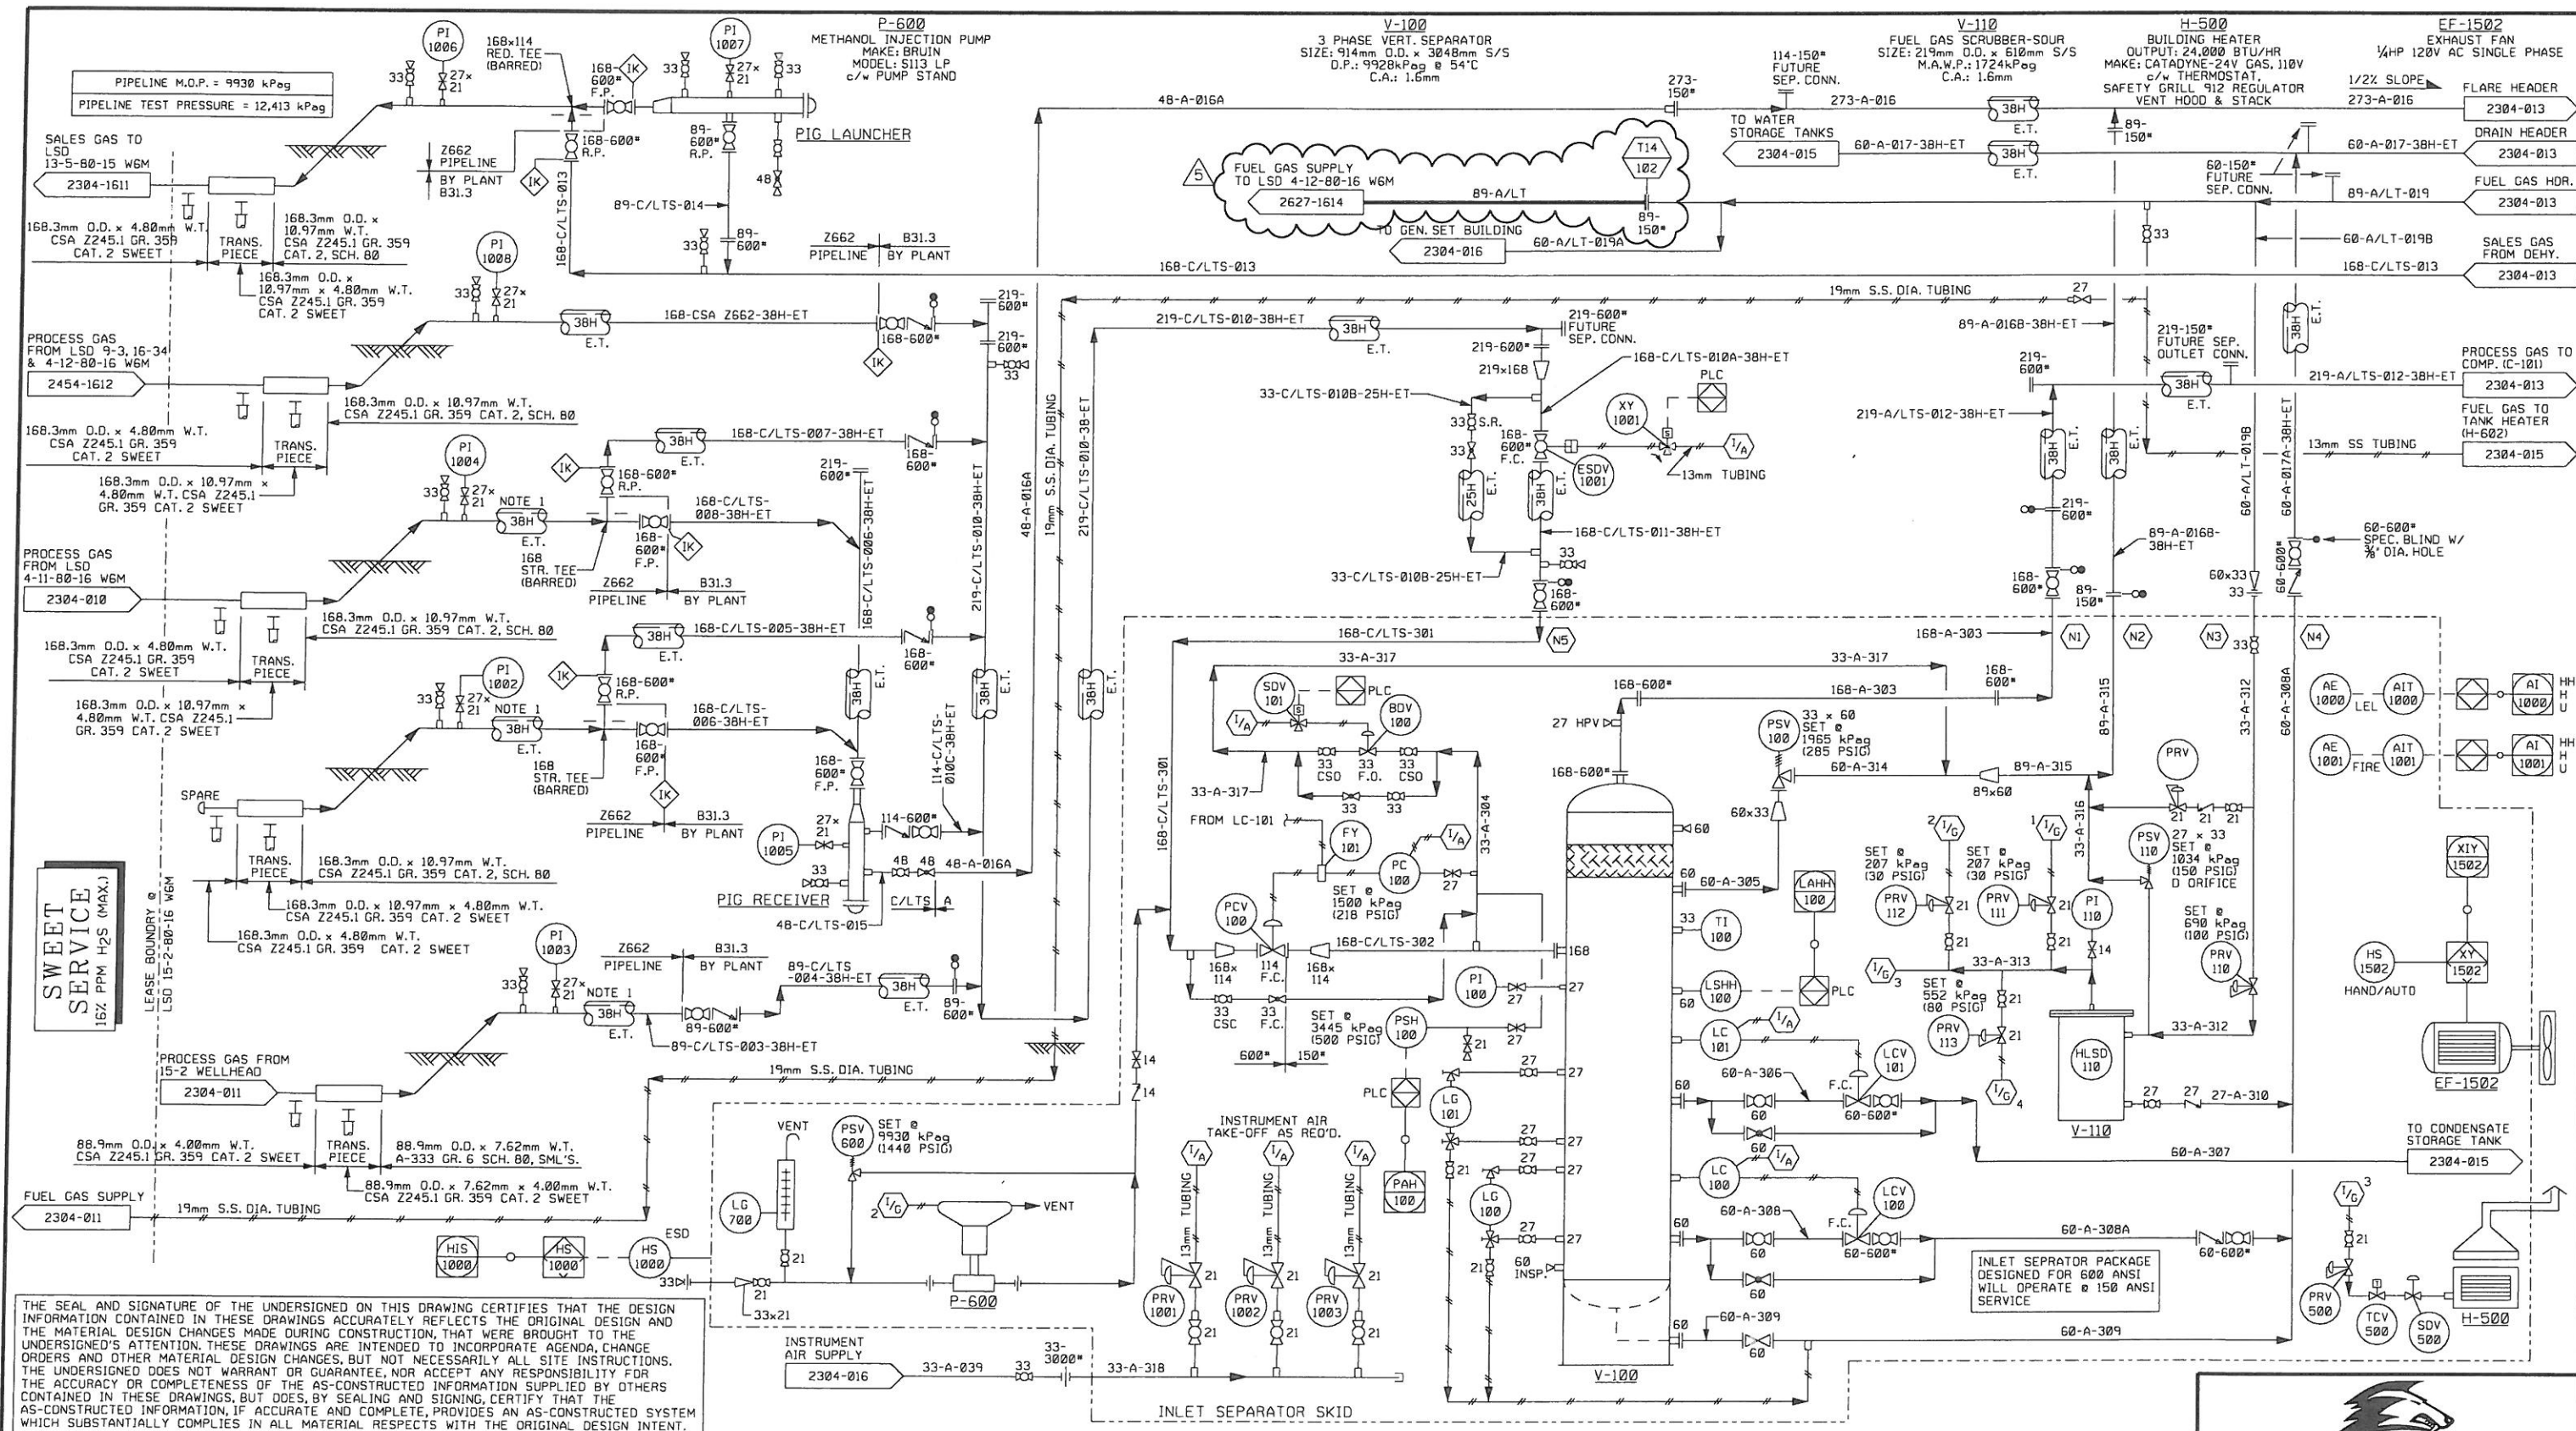

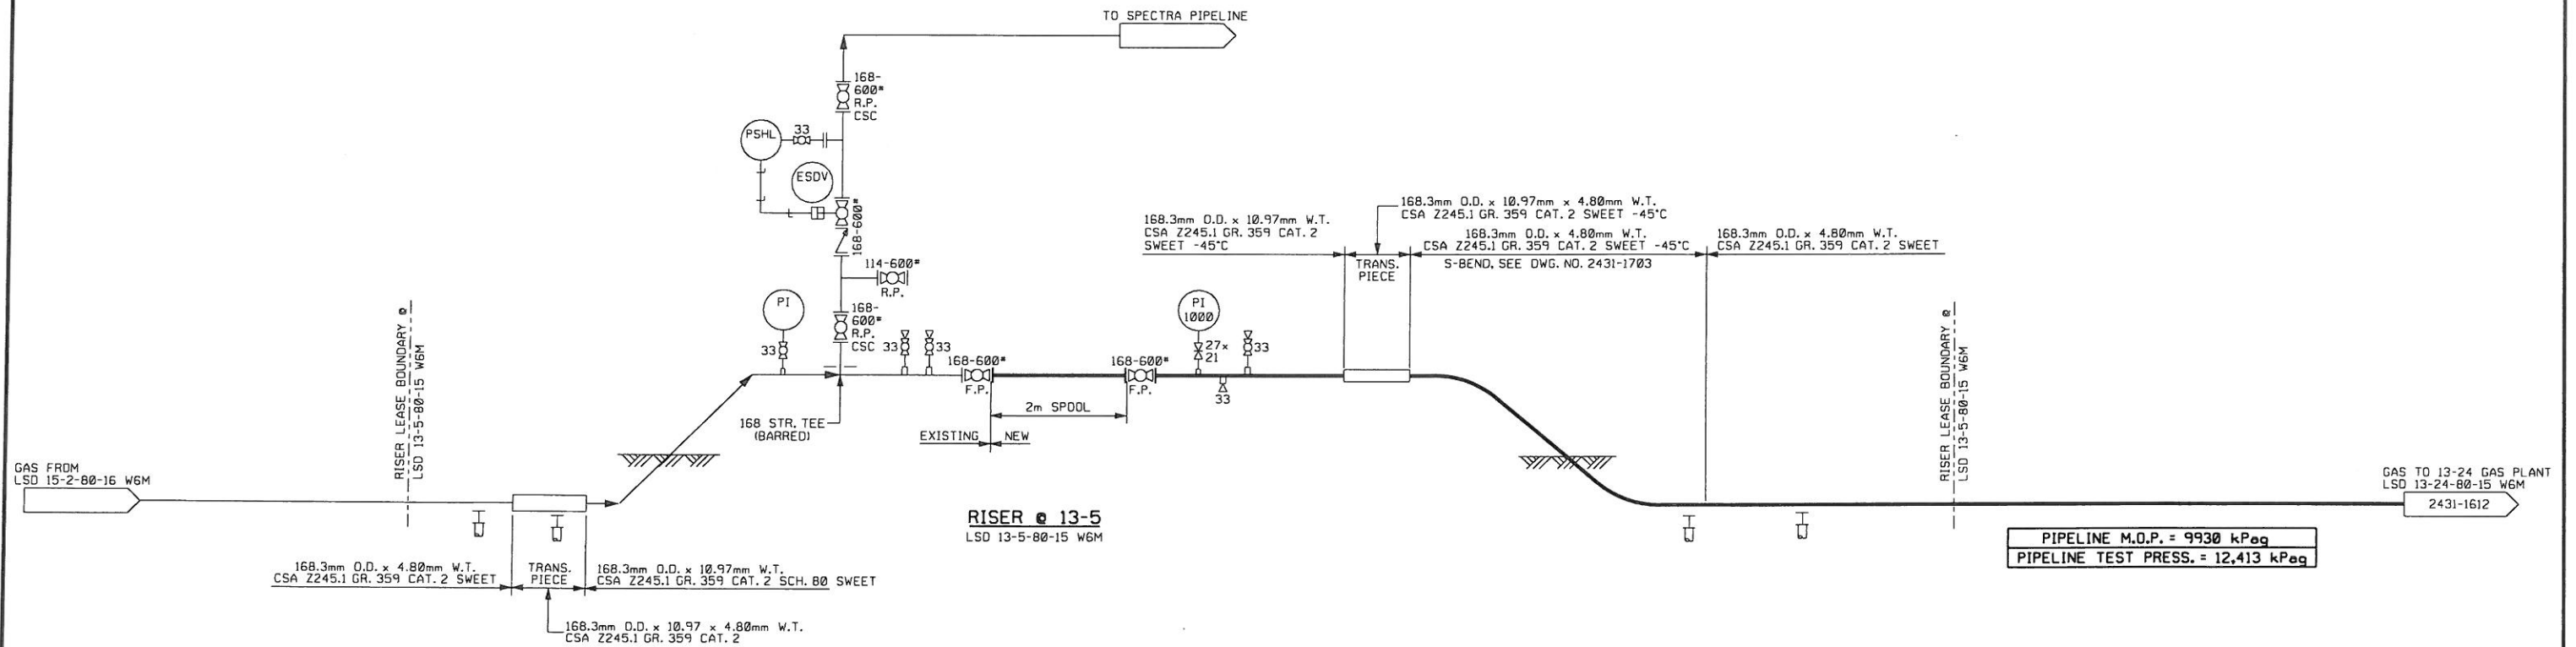

**SWEET
SERVICE**
16% PPM H₂S (MAX.)

GENERAL NOTES		REFERENCE DRAWINGS		REVISIONS				
1. EXISTING PIG RECEIVER TO BE RELOCATED TO LSD 13-24-80-15 W6M	NUMBER	TITLE	NO.	DESCRIPTION	BY	DATE	CHK.	
PIPELINE RISER. IT MAY REQUIRE MODIFICATIONS.	2431-1702	TRANSITION PIECE DETAIL	A	ISSUED FOR APPROVAL	RBC	120731		
	2431-1703	168.3mm S-BEND DETAIL & SCHEDULE	1	ISSUED FOR CONSTRUCTION	TRT	130107		
	2431-1704	219.1mm S-BEND DETAIL & SCHEDULE						
	2431-1705	TYP. PIPELINE IN DITCH SUPPORT						
	2431-1706	TYP. PIPELINE CROSSING DETAIL						

Tuxtlá GAS ENGINEERING LTD.	
DRAWN RBC	DATE 120731
CHK'D	DATE
APPROVED:	
TUXTLA	CROCOTTA
DATE	DATE

**CROCOTTA
ENERGY INC.**

DOE CREEK GAS PIPELINE
RISERS # 13-5 & 12-24
PIPING & INSTRUMENTATION DIAGRAM
LSD 13-5 & 12-24-80-15 W6M

SCALE	DWG #	REV.
NONE	2431-1611	1