


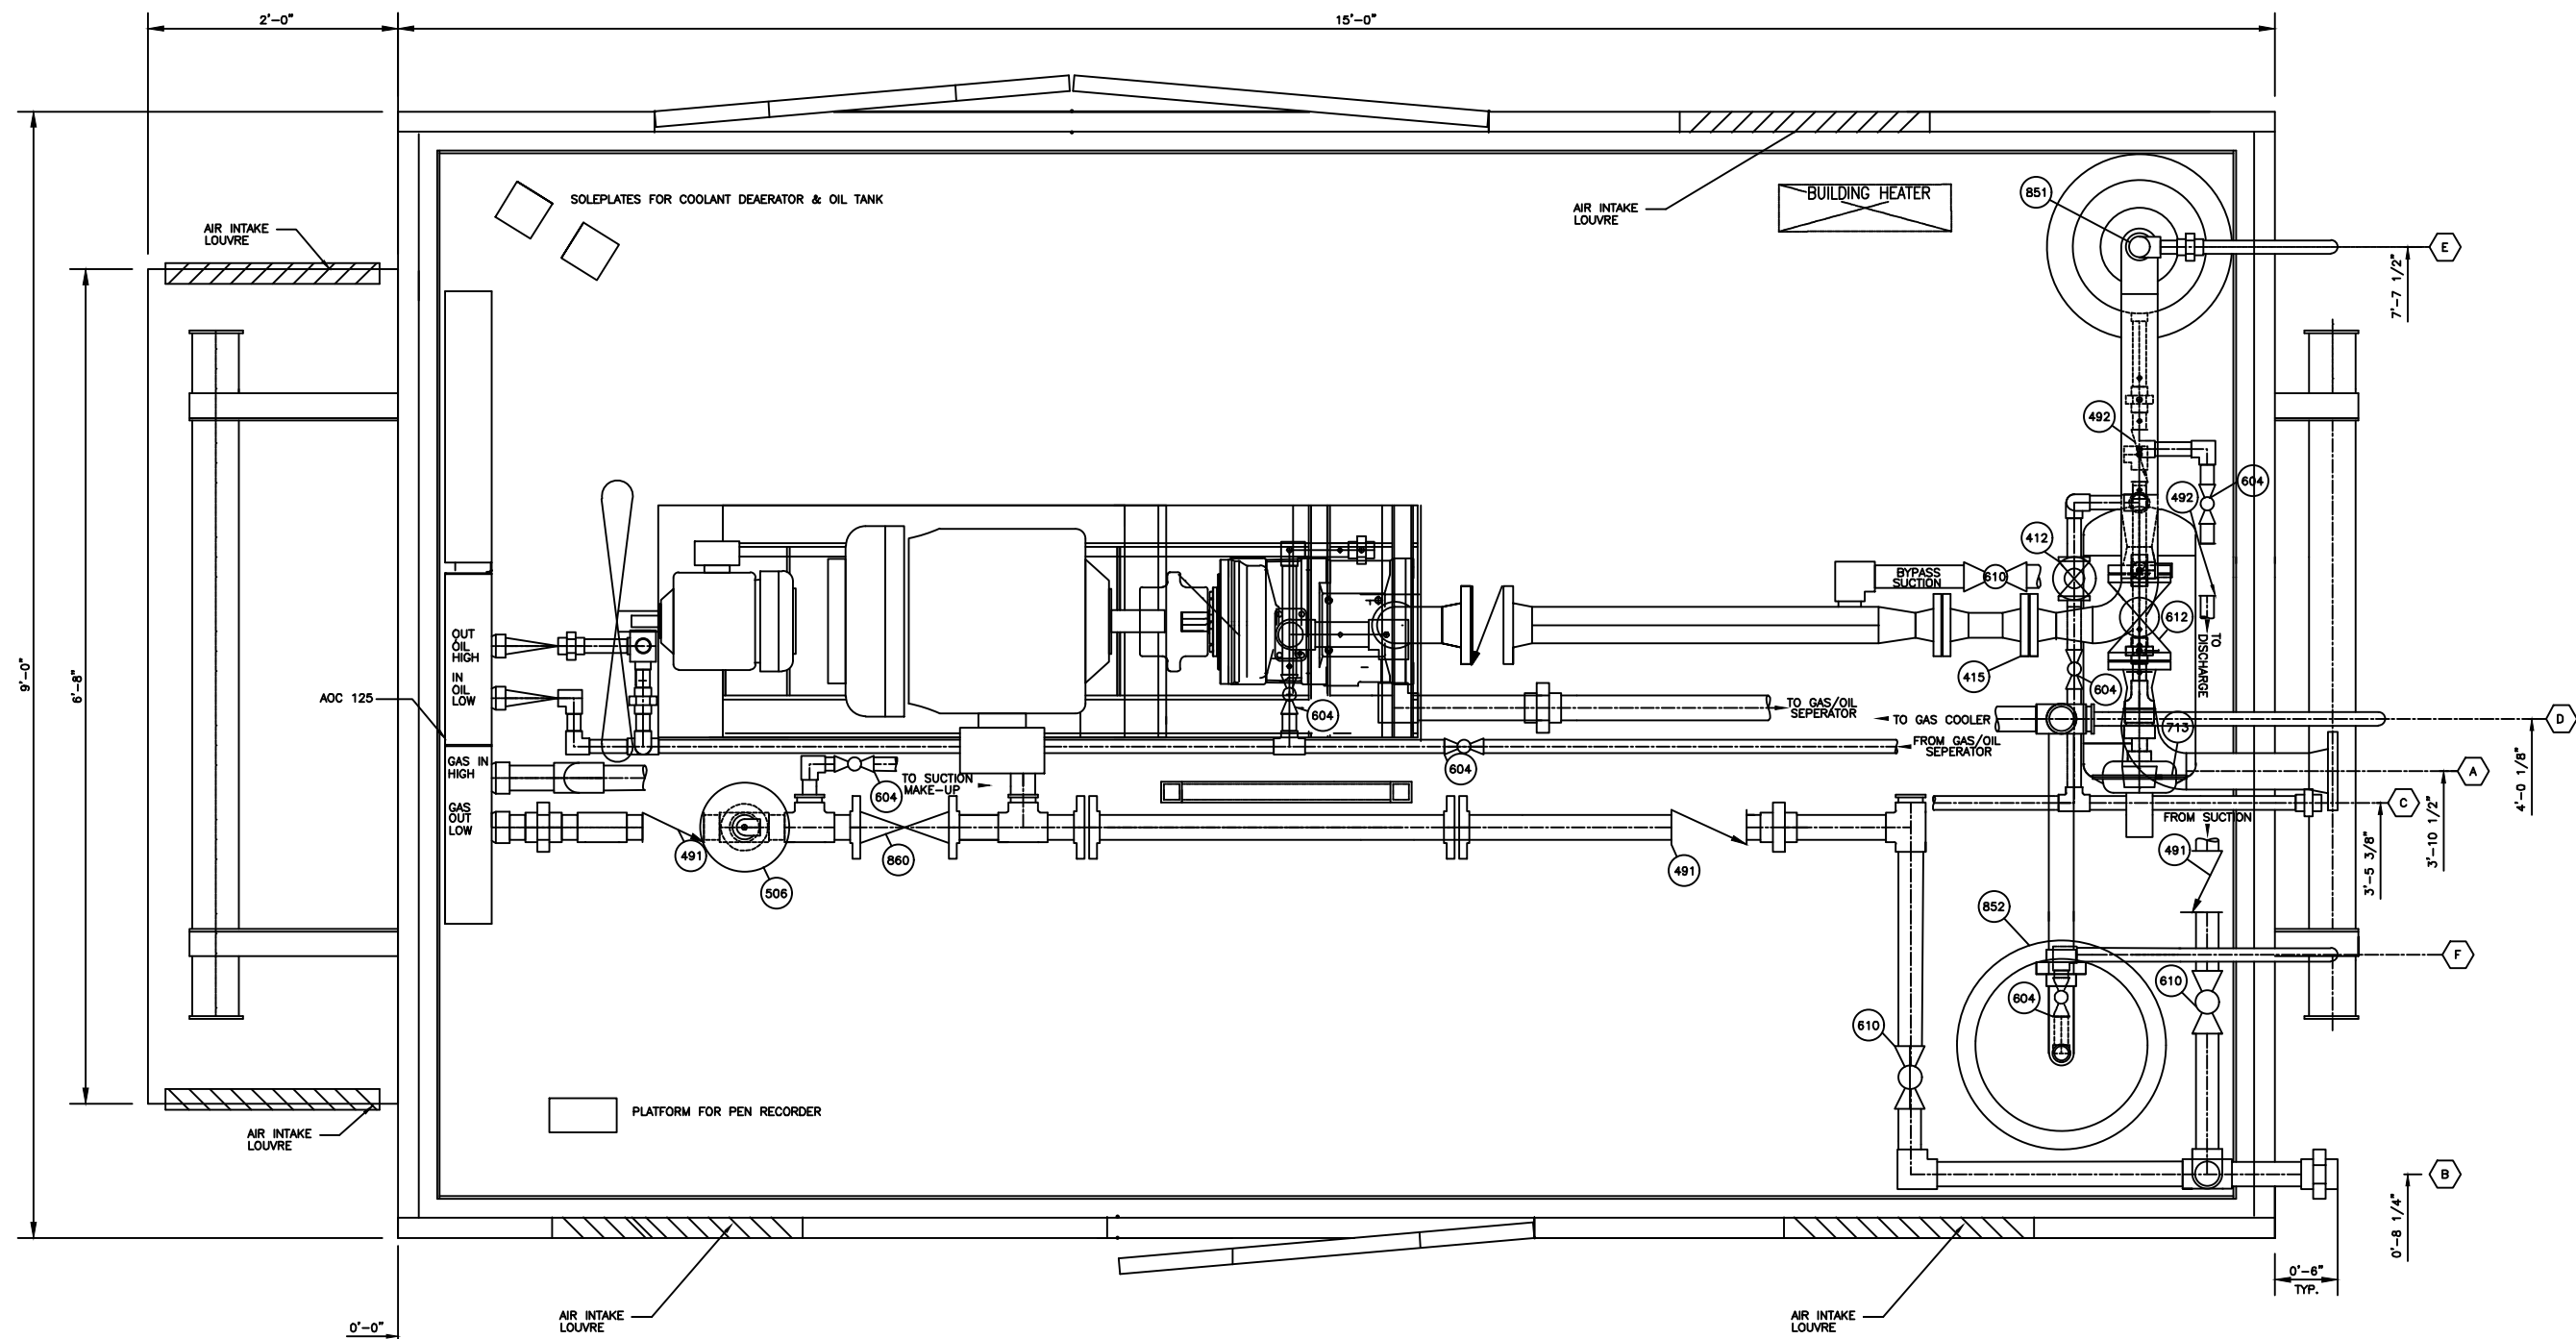

PLAN VIEW

| SCHEDULE OF OPENINGS |                 |                      | ELEV FROM TOP OF SKID TO CENTER OF PIPE |
|----------------------|-----------------|----------------------|-----------------------------------------|
| MARK                 | SIZE            | DESCRIPTION          |                                         |
| A                    | 3" 150# FLANGED | GAS SUCTION          | 3'-9 1/2"                               |
| B                    | 2" NPT          | GAS DISCHARGE        | 0'-4 7/8"                               |
| C                    | 1" NPT          | LIQUIDS DRAIN HEADER | 0'-2"                                   |
| D                    | 1" PIPE         | PSV #852 VENT        | 8'-2 1/2"                               |
| E                    | 1" PIPE         | PSV #851 VENT        | 8'-2 1/4"                               |
| F                    | 1" PIPE         | BLOWDOWN             | 6'-8 3/4"                               |

THE DESIGN AND SPECIFICATIONS ON THIS DOCUMENT ARE THE PROPERTY OF BRITANNIA INDUSTRIES INC. AND SHALL NOT BE REPRODUCED OR COPIED IN ANY FORM WITHOUT WRITTEN PERMISSION BY AN OFFICER OF THE COMPANY.

|                                                                                       |                                            |   |           |
|---------------------------------------------------------------------------------------|--------------------------------------------|---|-----------|
| O ISSUED FOR CONSTRUCTION                                                             |                                            | 24/04/23   | MRB       |
| REV                                                                                   | DESCRIPTION                                | DATE   | BY        |
| REVISION HISTORY                                                                      |                                            |   |           |
|  |                                            | <b>BRITANNIA INDUSTRIES 2009 INC.</b><br>6227-41ST STREET<br>LEDUC, AB T9E 0V7<br>PH. 780-986-5955<br>FAX: 780-986-7113<br>TOLL FREE: 866-955-7524 |           |
| DRAWN<br>MRB                                                                          | DATE<br>24/04/23                           | GENERAL ARRANGEMENT DRAWING<br>GARDNER DENVER TAMROTOR E25DG<br>75HP ELECTRIC VRU PACKAGE<br>(RETROFIT TO BRAHMA UNIT SO2246)                      |           |
| APPROVED                                                                              | DATE                                       |   |           |
| CLIENT P.O. NO.                                                                       |                                            |   |           |
| JOB No.<br>20960 (SO2246)                                                             | CUSTOMER<br>TAMARACK VALLEY<br>c/o FUELLED | DWG NO.<br>20960-200   | REV.<br>0 |