


1. WIRE TAGGING SHALL BE PROVIDED AT BOTH ENDS TO EACH INDIVIDUAL CONDUCTOR AS PART OF THE E&I CONTRACTOR SCOPE.
2. THE JUNCTION BOX SHOWN ON THIS DRAWING WILL BE SUPPLIED & INSTALLED BY THE VENDOR PACKAGE SKID.
3. GROUNDING WIRE SHALL BE CONNECTED TO THE GROUND BAR AND TO THE NEAREST GROUND PORT CONNECTION AS PART OF THE E&I CONTRACTOR SCOPE.
4. REFER TO INDIVIDUAL SCHEMATIC DIAGRAM FOR TERMINATION TO THE MCC AND VFD CABINETS.
5. THE VENDOR SHALL BE REQUIRED TO FOLLOW THE WIRE TERMINATIONS OF THE END DEVICES AS SHOWN IN THE DRAWING. ANY DIFFERENCES IN THE INTERFACE TERMINATIONS SHALL BE RESOLVED BY THE NOMINATED DEVON PROJECT ENGINEER AFTER CONSULTING WORLEYPARSONS AND THE SKID VENDOR.
6. LAMACOID TO BE BLACK ON WHITE BACKGROUND UNLESS SPECIFIED.
7. WIREWAY TO BE MINIMUM 2" FROM TERMINALS.
8. FIELD WIRING.
9. HOME RUN WIRING.

001-JBC-21-1001 
CONTROL JUNCTION BOX

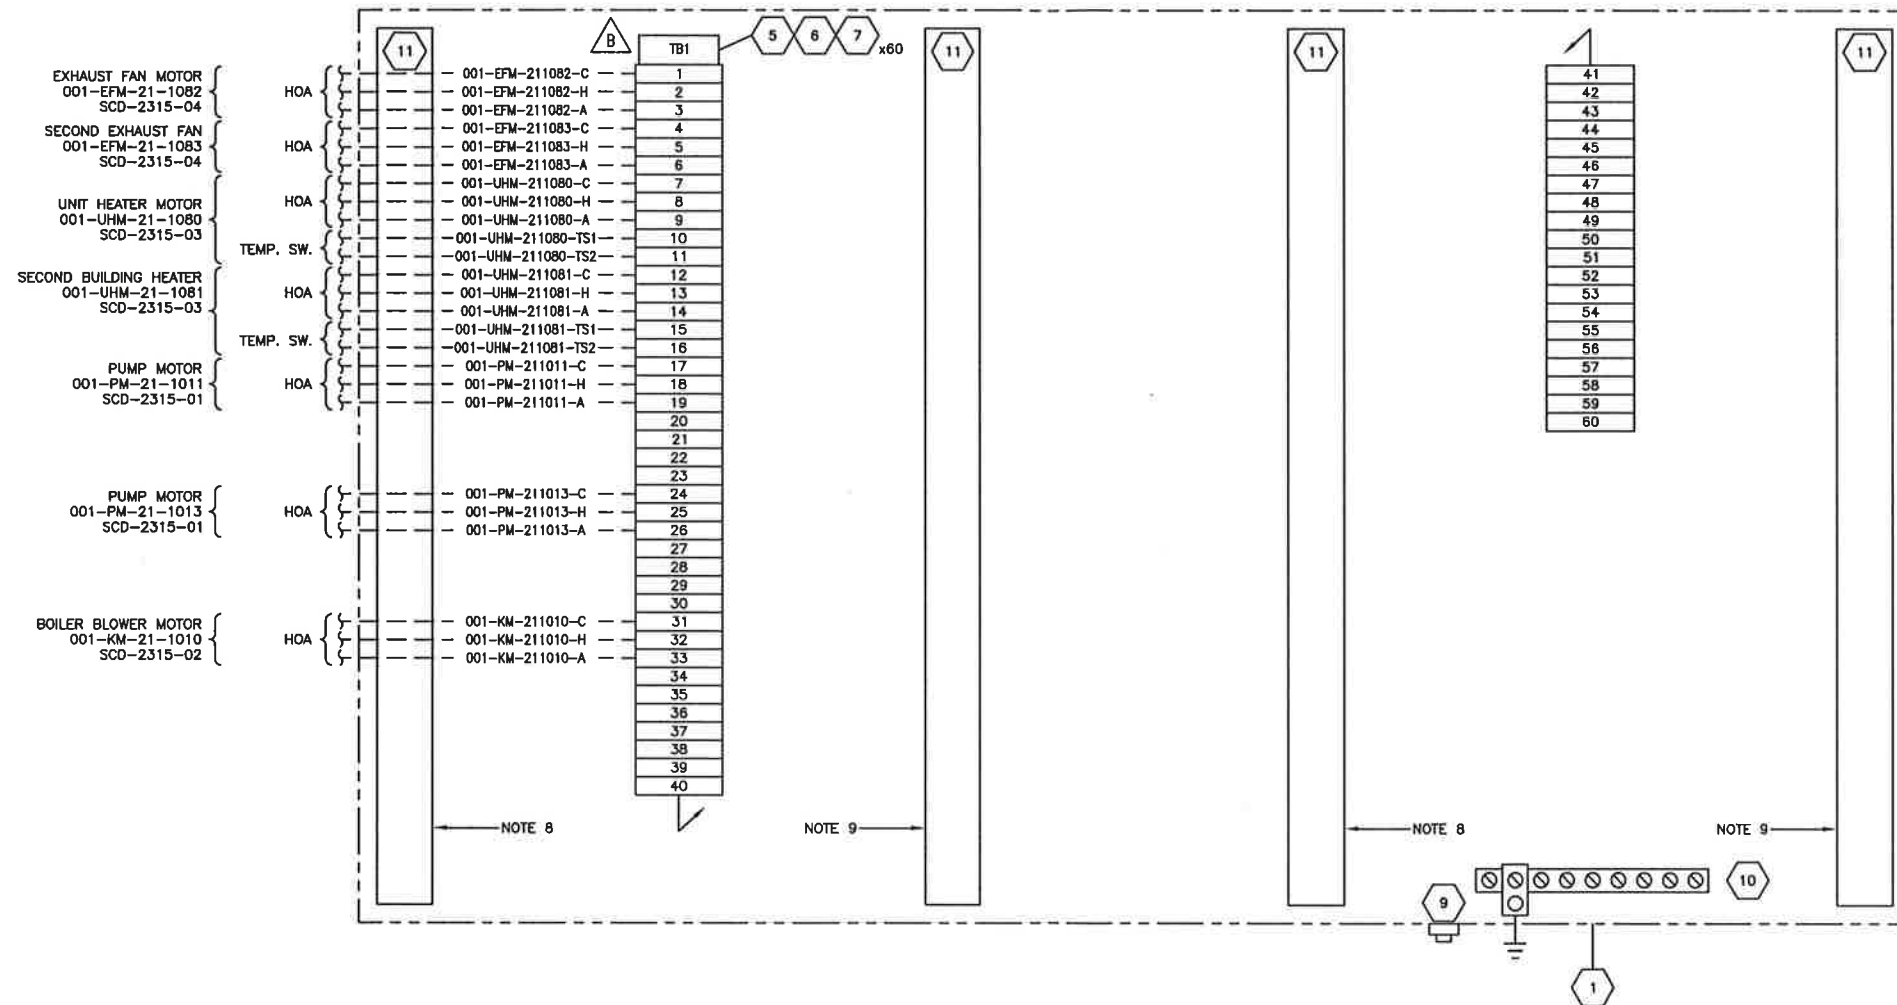

WorleyParsons
resources & energy
REVIEW STAMP

PROJECT NO. _____

1. REVIEWED & ACCEPTED
MANUFACTURE MAY PROCEED. ☒

2. REVIEWED & ACCEPTED AS
MARKED. REVISE & RE-SUBMIT.
MANUFACTURE MAY PROCEED. ☐

3. REVISE AS MARKED AND
RE-SUBMIT. MANUFACTURE
SHALL NOT PROCEED. ☐

4. REVIEW NOT REQUIRED.
FOR INFORMATION ONLY.
MANUFACTURE MAY PROCEED. ☐

Acceptance in any of these categories in no way relieves the Contractor/Supplier of its responsibility for the due and proper performance of the works in accordance with the Contract/Purchase Order.

NAME: Mohsen Nemmati

SIGNED: MS

DATE: Jul / 3 / 20 14

DATE	JOB NO.	PURCHASE ORDER NO.
06/23/2014	407014-00120	ME-POD-0011
VTRI-2331A	DEVON MR. NO	
	FE-CPF-M011	
EQUIP. NO.	WORLEYPARSONS VP NO.	REV.
001-PK-21-1000	407014-00120-ME-POD-0011-0050	4

D	ISSUED FOR REVIEW	JDA		18JUN2014	TF		X
REV	DESCRIPTION	BY DRAFTING	CHK	DATE	CHK ENGINEER	APP	REFERENCE DRAWING



COB UTILITY HEAT MEDIUM PACKAGE
TAG: 001-PK-21-1000

CONTROL JUNCTION BOX DETAILS

DRAWN BY: NAB	SCALE: NTS	JOB NUMBER: 1928NE	DRAWING NUMBER: 1928NE-ELC-5571	REV NO: D
------------------	---------------	-----------------------	------------------------------------	--------------