



THIS DRAWING IS THE EXCLUSIVE PROPERTY OF TKS CONTROLS LTD AND MAY NOT BE REPRODUCED WITHOUT STRICT WRITTEN CONSENT FROM DESIGNER.

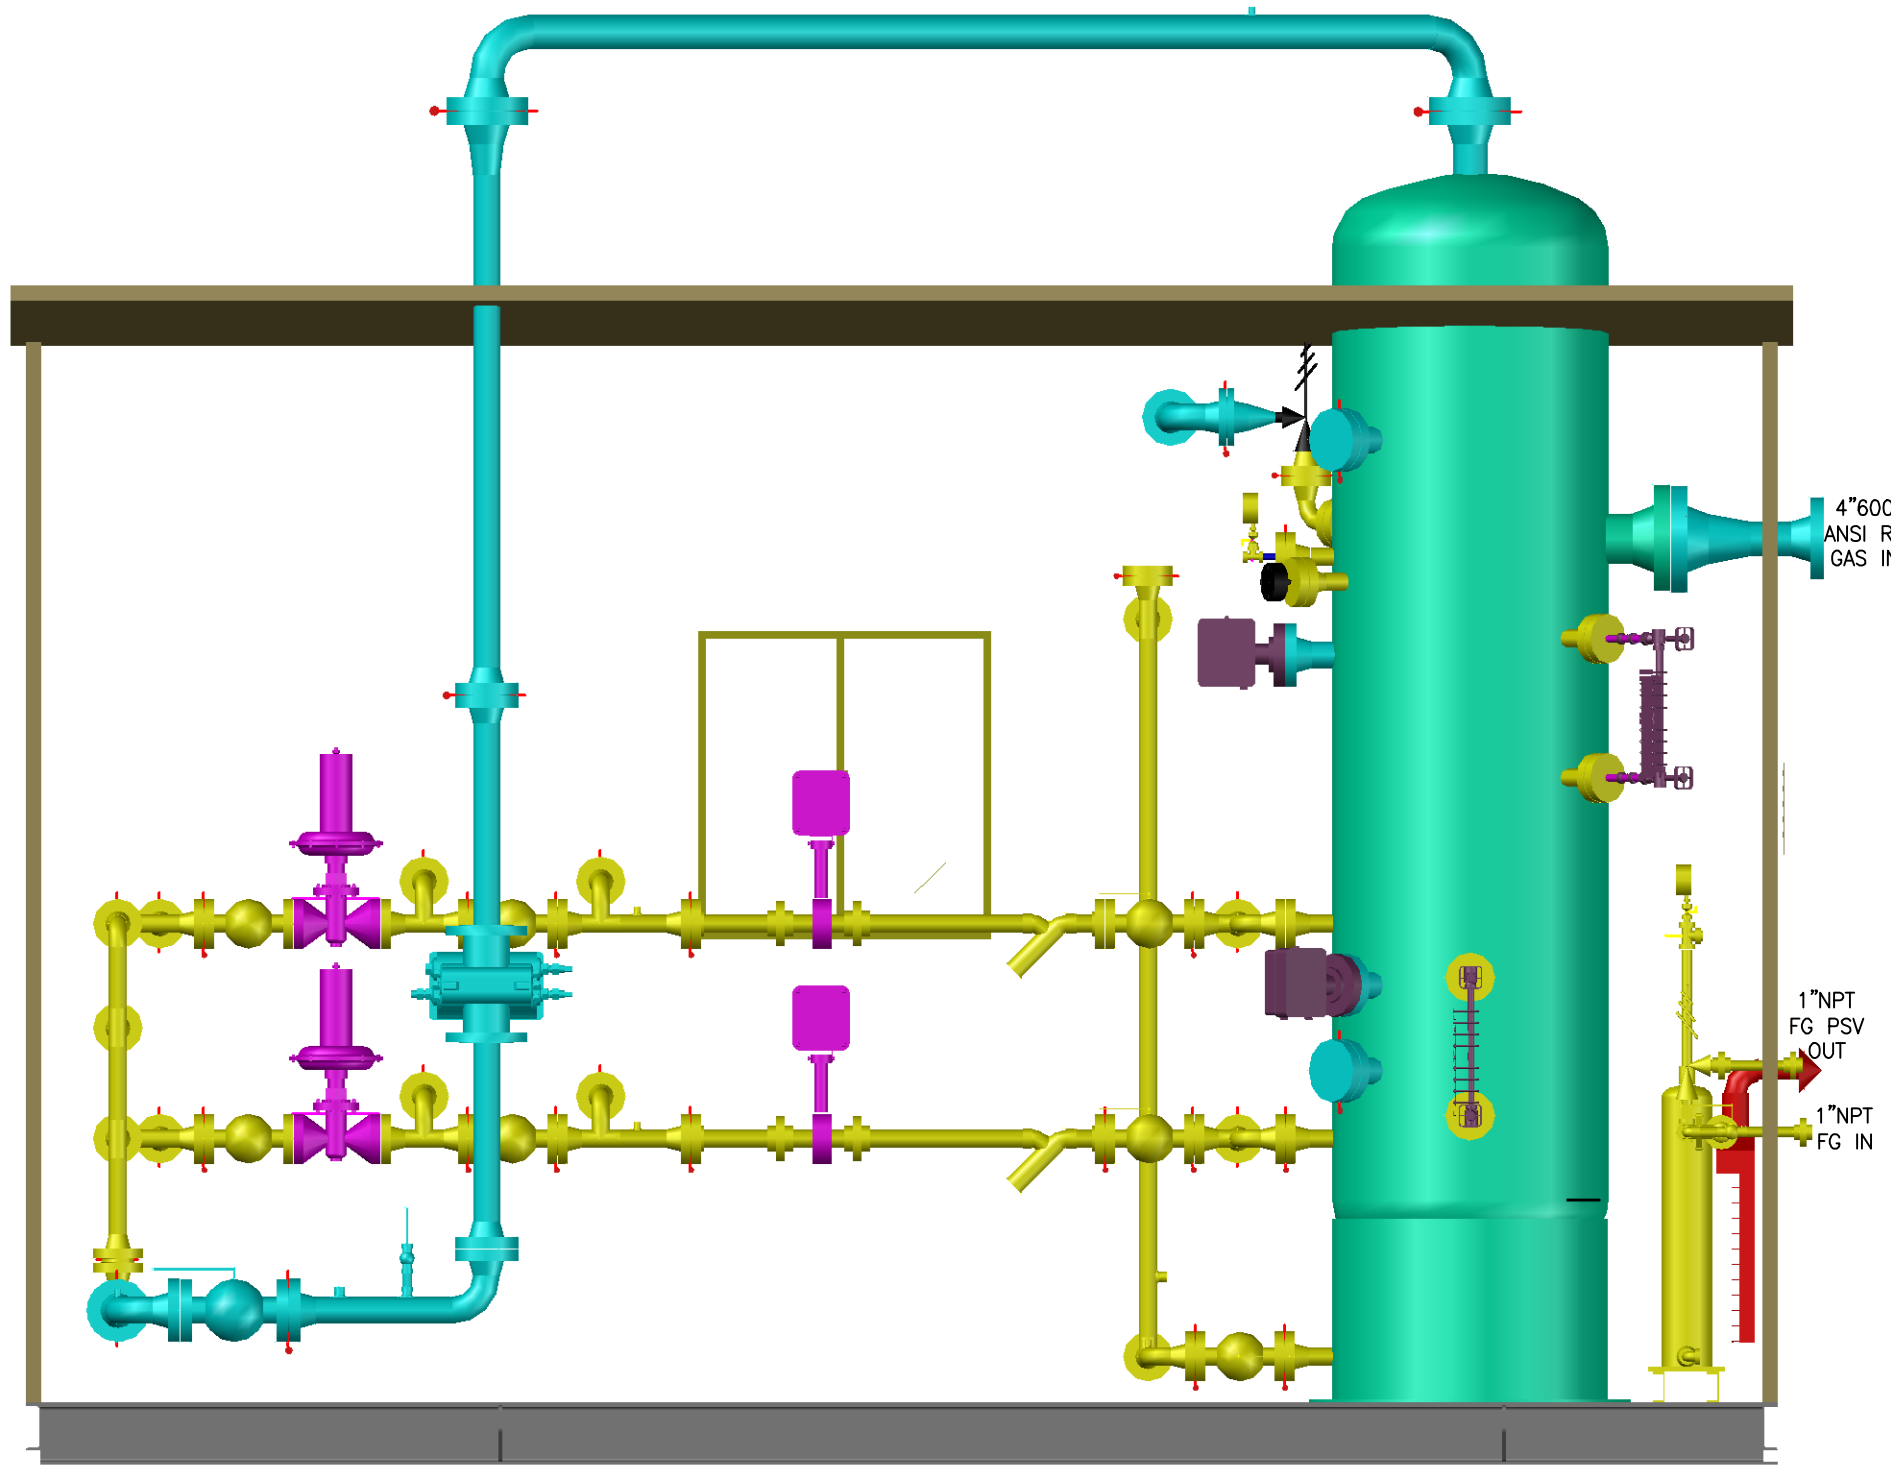

ELEVATION VIEW "A-A"  
SCALE 1/2"=1'-0"

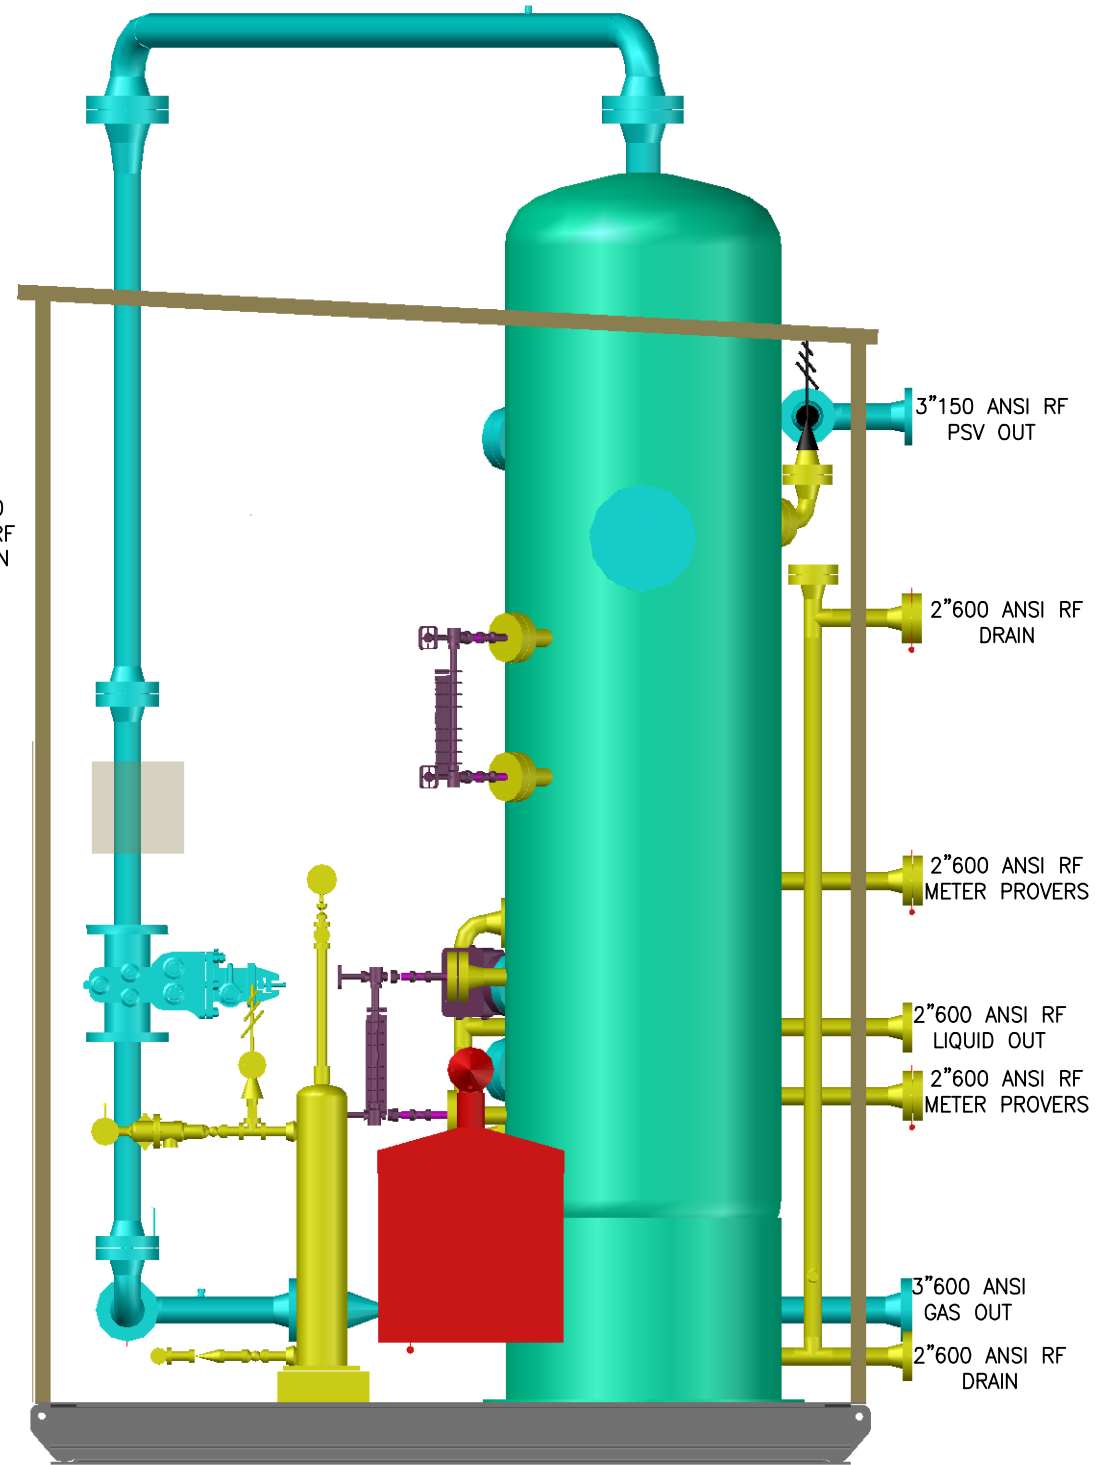

ELEVATION VIEW "B-B"  
SCALE 1/2"=1'-0"

NOTE:  
SOME DIMENSIONS FOR NPT FITTINGS ARE APPROXIMATE AS SHOP MAY PLACE AS THREADED PIPING ALLOWS.  
ALL ELEVATIONS ARE FROM TOP OF SKID.  
AT SOUR SERVICE LOCATIONS, SIGNAGE AND H2S MONITORS (INCL. HORN & BEACON), SHOULD BE INSTALLED ON-SITE PRIOR TO START-UP.

							DATE	12-11-2023	CLIENT	RARE OILFIELD SERVICES	
							DESIGNED BY	TKS	LSD:		
							DRAWN BY	C.TOWERS	LAYOUT AND ELEVATION OF		
							CHECKED BY		36"ODx10' VERTICAL SEPARATOR PACKAGE		
							APPROVED BY		w/ 9' x 19' SKID.		
0	ISSUED FOR REFERENCE		CT		11-12-23	PROJECT NO.	18307	FILENAME	18307GA		
REV. #	REVISION	BY	DWN	APPR.	DATE	SCALE	AS SHOWN	SHEET NO.	1 OF 2	DRAWING NO.	TKS #18307GAELEV
								REV. NO.	0		