



**Floor Plan**

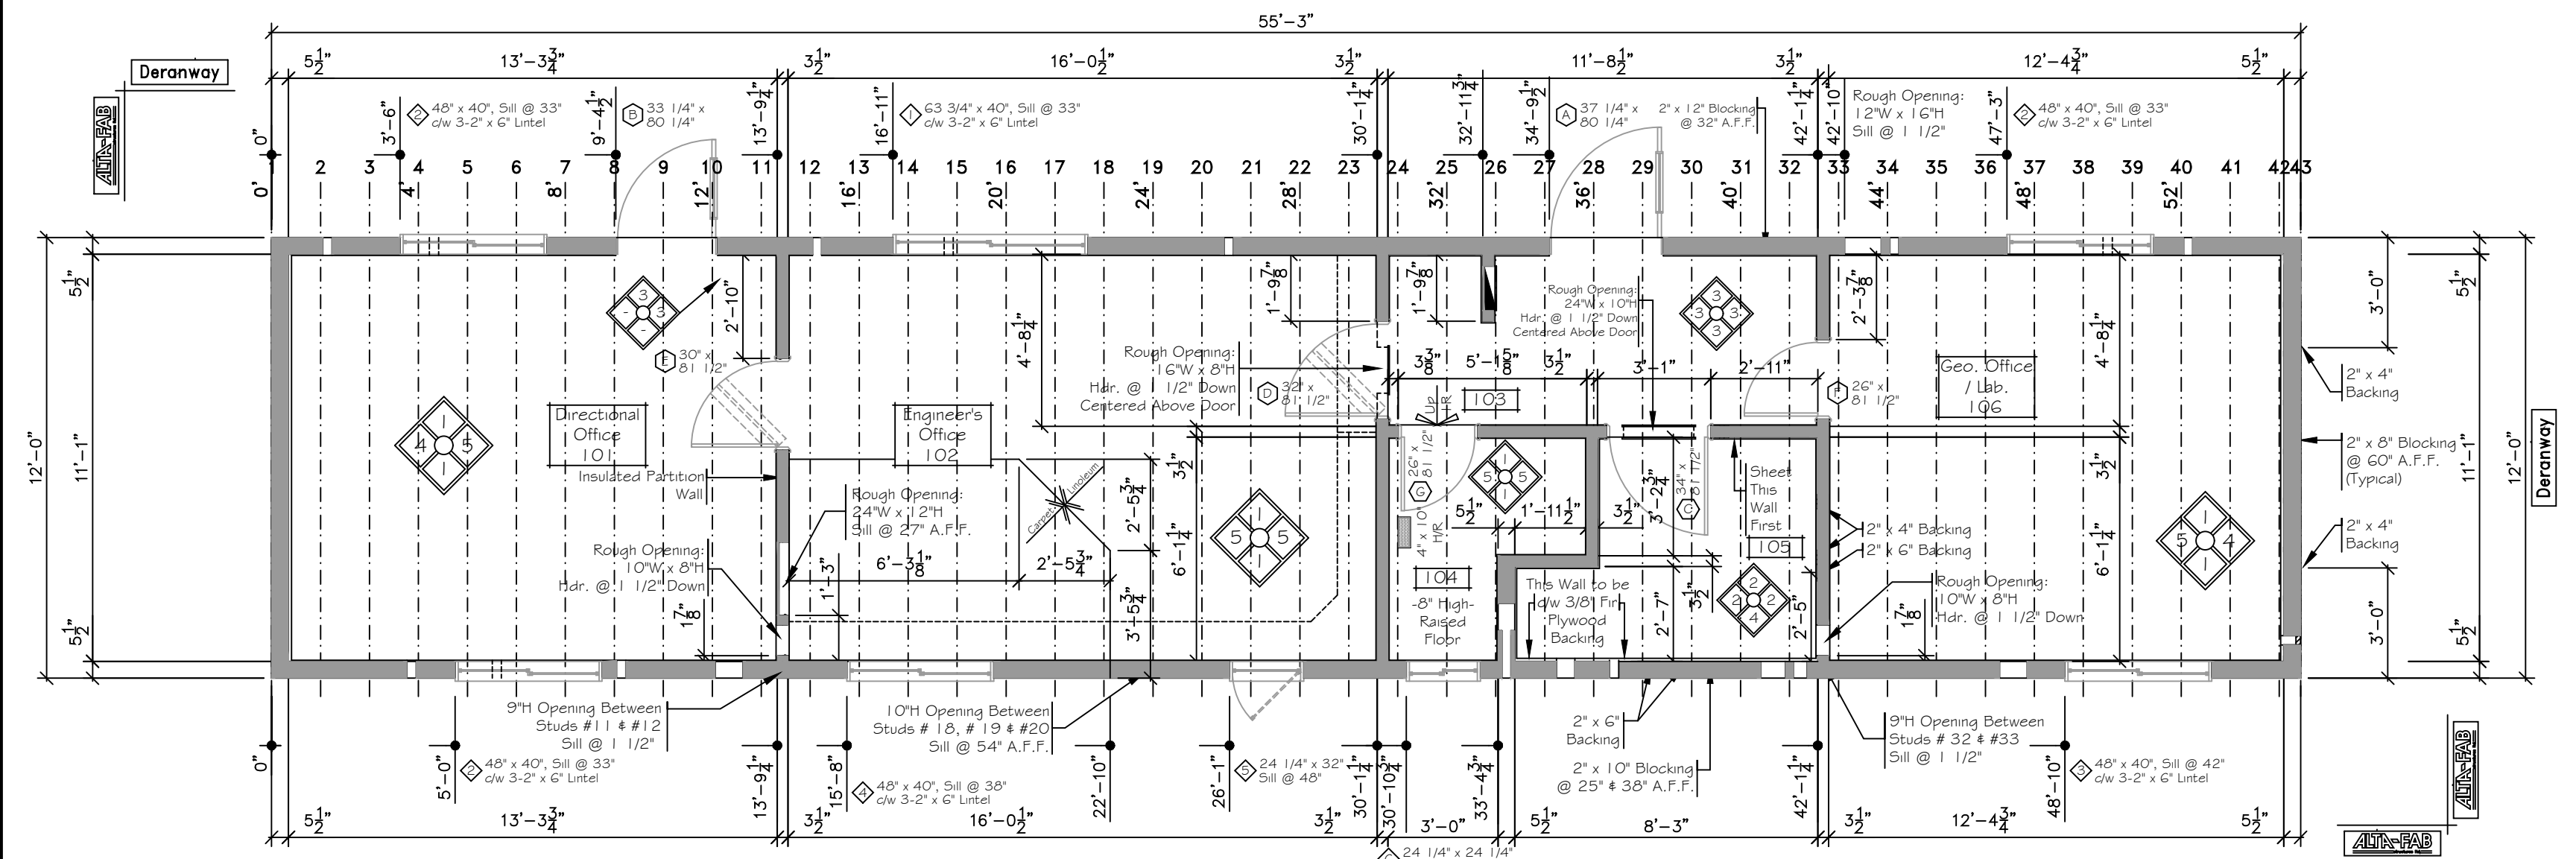

**Wall Framing Plan**

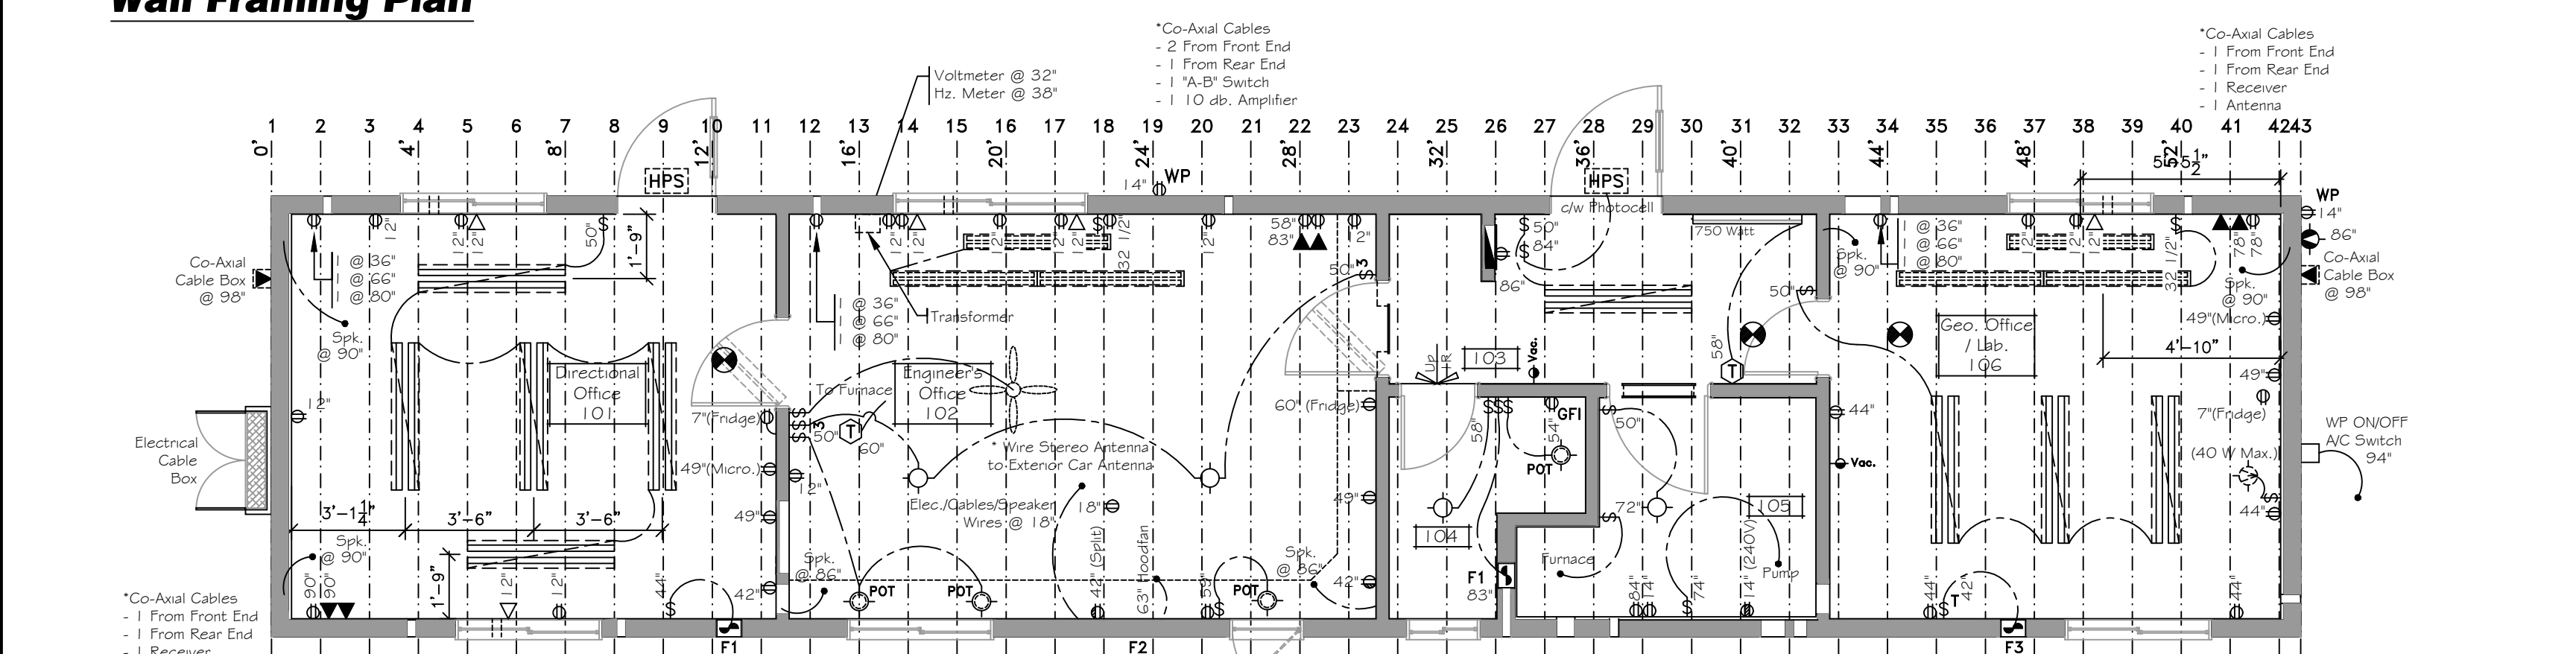

**Electrical Plan**

**equipment list**

welding (1)					appliances (4)					cabinets (7)				
#	Qty	Component Drawing / Description	Color	Location	#	Qty	Description	Color	Location	#	Qty	Component Drawing / Description	Color	Location
105	2	49 1/4\"/>												

electrical (6)				
#	Qty	Description	Color	Location
605	1	40 Circuit, 120/240 V, Single Phase Electrical Panel	---	103
606	1	15 Min. Timer Switch	White	106
607	1	Weather Proof (WP) On/Off Air Conditioning Switch	Chrome	Exterior
608	1	Thermostat (Heat / Cool)	White	102
609	1	F1 - "Broan" 650 - 50 cfm Exhaust Fan	White	101, 104
610	1	F2 - "Nutone" 24\"/>		

**mechanical specifications | electrical specifications | notes | revisions**

Water Inlet Specifications	Sewer Specifications	Gas Line Specifications	Heating Specifications	Panel: Westinghouse	Service Specifications	notes	revisions
Side: Yes, 1 1/2\"/>							

door schedule		window schedule		floor		walls		roof		metal		accessories		finishing	
Item Number	Door Size	Window Size	Manufacturer	Underside	Height	Roofing Type	Metal Colors	Ent. Key Code	See Door Notes	Barkerlite	Mente #431				