
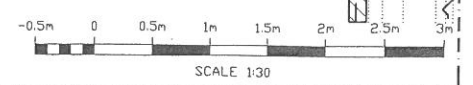
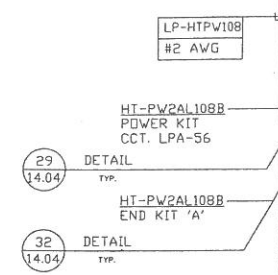
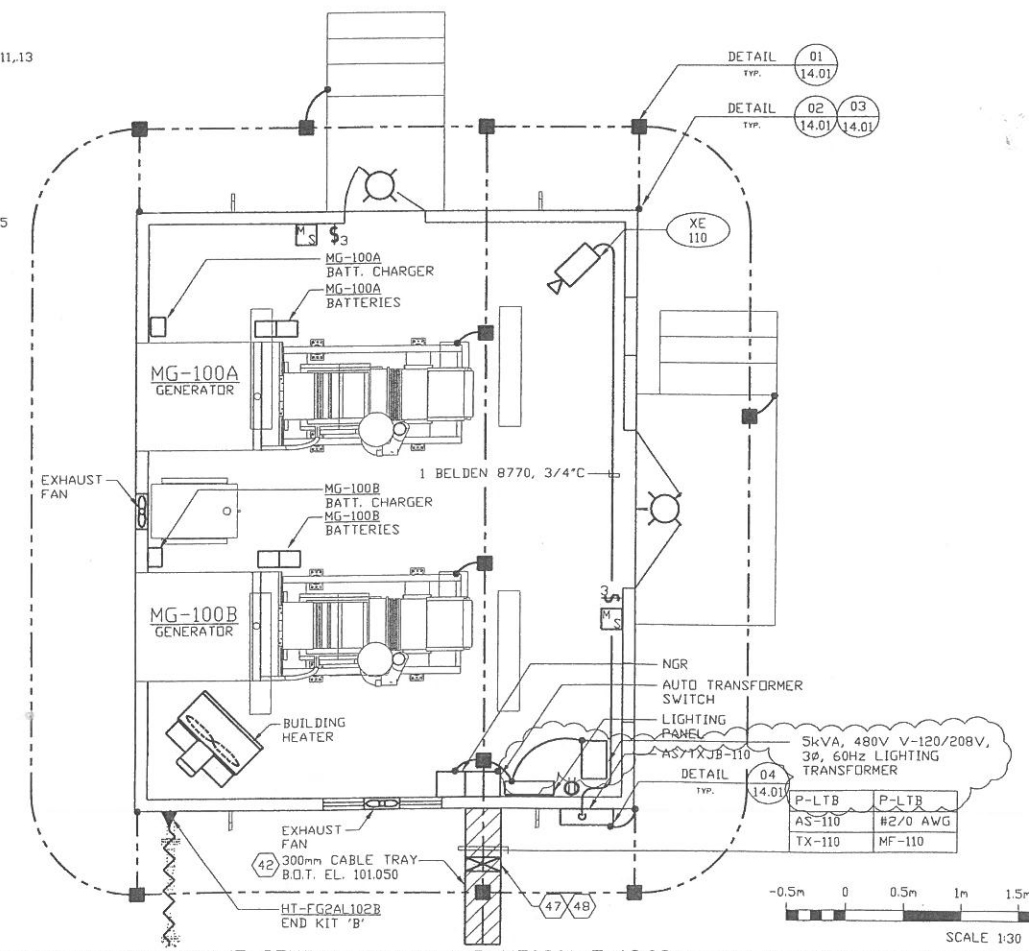


L:\032269\032269-6913-0001.dwg, 2/22/2005 7:36:01 PM, gcefaa, STN-0431

DRAWING MATCHLINE CONT'D ON DWG.# D-MT0301-E-13.04

#2/0 AWG	AS-101
MF-110	AS-110
P-P101	AS-155A
C-P101	AS-155B
PC-P102	AS-301A
PC-P1867	AS-301B
PC-P103	AS-1867
LP-100	TX-100A
LP-101	TX-100B
LP-200	TX-101
LP-155	TX-110
LP-301	TX-155
LP-1867	TX-301
LP-HTFG102	TX-304
LP-HTPW108	TX-1867
AS-100	COMM-155
	COMM-301

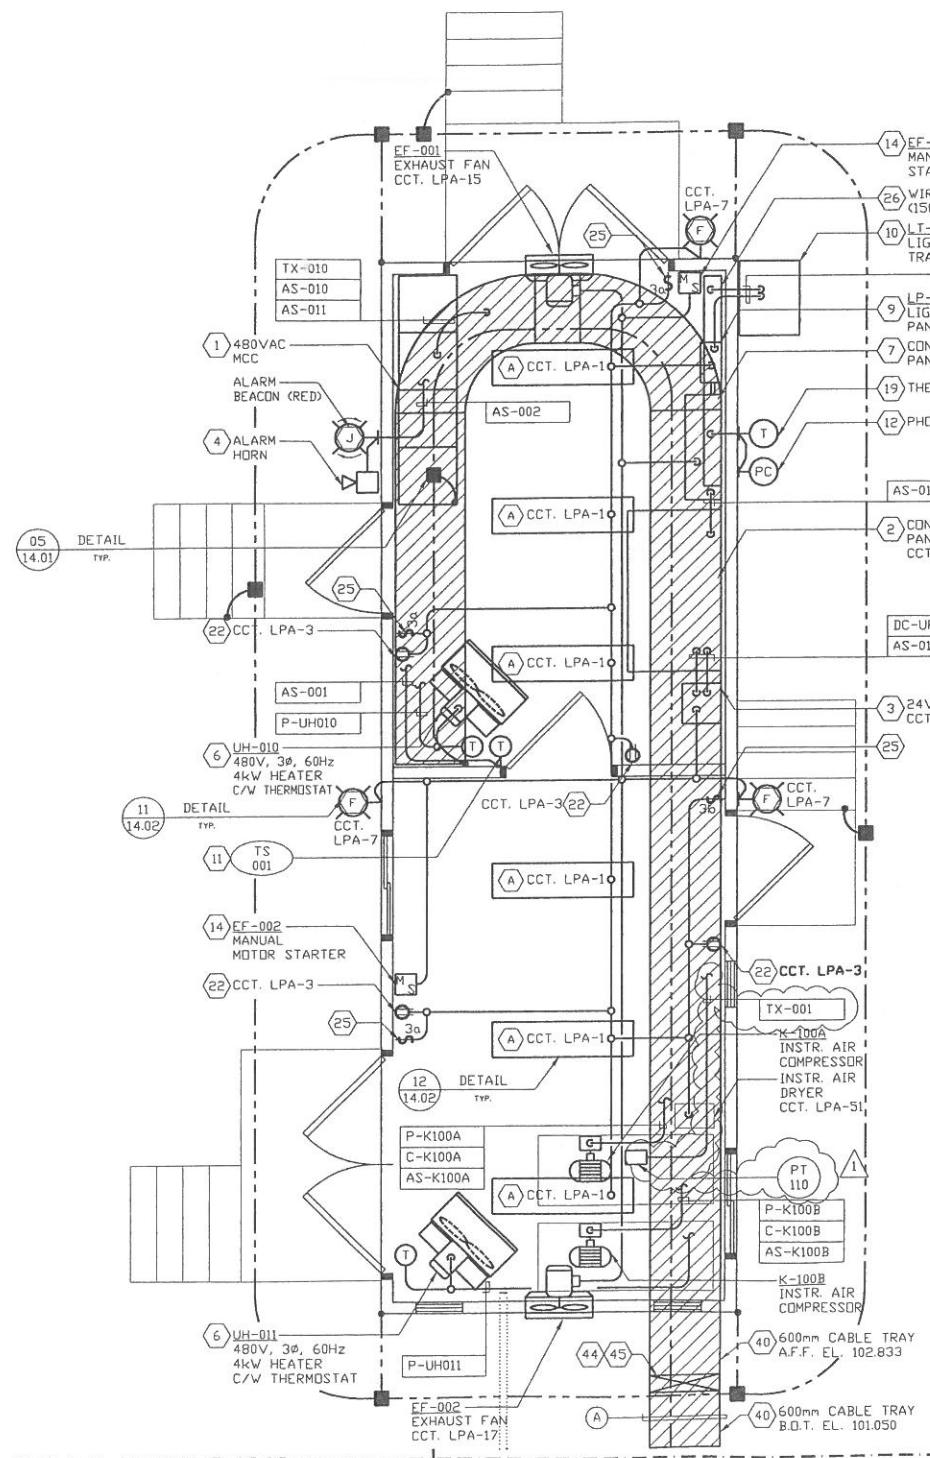

DRAWING MATCHLINE CONT'D ON DWG.# D-MT0301-E-13.03

DRAWING MATCHLINE CONT'D ON DWG.# D-MT0301-E-13.02

REFERENCE DRAWINGS		REVISION			
NUMBER	TITLE	NO.	DESCRIPTION	BY	DATE
		0	ISSUED FOR CONSTRUCTION	CC	2005-01-28
		1	REVISED AS NOTED	AG	2005-02-22



PERMIT TO PRACTICE
DJA ENGINEERING SERVICES
SIGNATURE _____
DATE _____
PERMIT NUMBER: P 5056
THE ASSOCIATION OF PROFESSIONAL ENGINEERS,
GEOLOGISTS AND GEOPHYSICISTS OF ALBERTA



DJA ENGINEERING SERVICES
CALLARY, ALBERTA
DRAWN BY: C.CIOFFI
CHECKED BY: D.DAUD
APPROVED BY: D.ANDREWS
DATE: 2005-01-04

PARAMOUNT RESOURCES			
MARTEN COMPRESSOR LSD 03-01-79-06 W5M MCC/GENERATOR BUILDING LAYOUT			
SCALE: 1:30	A1	D-MT0301-E-13.01	REV. 1