


PLAN VIEW

SHIPPING WEIGHTS		KGS	UNIT DIMENSIONS	
AA COMPRESSOR: ARIEL JGJ/4		1570	MAIN SKID w/ALL EQUIP MOUNTED	
A1 4-5/8 HJ (4.625"BORE)CYLINDER		556	LENGTH	10550 mm 34'-8"
A3 8-3/8 RJ (8.000"BORE)CYLINDER		464	WIDTH	4268 mm 14'-0"
A2/A4 9-3/4RJ(9.75"BORE)CYLINDER(2)		1060	HEIGHT	6323 mm 20'-9"
BB ENGINE: WAUKESHA H24GL		3265		
CC COOLER: AXC 96AVI		5265		
D1 24"OD x 72"SS (112809)		730	SHIPPING DIMENSIONS	
D2 10-3/4"OD x 8"SS (109488)		60	LENGTH	10550 mm 34'-8"
D3 12-3/4" OD x 75"SS (122679)		525	WIDTH	4268 mm 14'-0"
GG CONTROL PANEL-RC2000		100	HEIGHT	4223 mm 13'-11"
SKID		5000		
BUILDING		1200		
PIPING (BASE SPOOLS)		1400		
MISC.		200		

TOTAL APPROX. UNIT WEIGHT	21395	
---------------------------	-------	--

GENERAL NOTES

1.  ALL TAIL DIMENSIONS FROM REFERENCE POINT.
2. THIS DRAWING IS NOT TO BE USED FOR CONSTRUCTION UNLESS STAMPED "RELEASED FOR MANUFACTURE".
3. DO NOT SCALE THIS DRAWING.
4. ALL DIMENSIONS ARE IN MILLIMETERS.
5. FOR DESIGN PARAMETERS AND PAINT SPECIFICATION REFER TO PROJECT SCOPE SUMMARY DRAWING NO. SS_____.
6. ALL PIPING MUST BE SELF SUPPORTING BEYOND UNIT CONNECTIONS.
7. LOCATIONS OF CUSTOMER CONNECTIONS ARE NOT GUARANTEED AS THESE DIMENSIONS MAY BE SUBJECT TO AN ACCUMULATION OF TOLERANCES ON SEVERAL COMPONENTS. MINOR CHANGES MAY ALSO BE MADE ON SCREWED SERVICE PIPING IN ORDER TO FACILITATE INSTALLATION AND MAINTENANCE. UPON COMPLETION A FINAL DRAWING WILL BE ISSUED WITH FIELD CONNECTIONS CORRECTED TO 5 mm.
8. IT IS EFX'S RECOMMENDATION THAT ANY PRE-SPOOLING TO THIS COMPRESSOR PACKAGE CONTAIN FIELD WELDS AT ALL CUSTOMER CONNECTIONS.
9. DIMENSIONS INDICATED (*) SHALL BE CONFIRMED AND CERTIFIED CORRECT (**) ON A FINAL REVISION.

5				
4	UNIT RENTED TO YOHO RESOURCES (IFC)	17/10/25	TS	BH
4	UNIT RENTED TO ROSKA	17/06/20	TS	BH
3	REVISED BLD 1D1,2D1,3D1,HP2,HP3&HP4	06/05/02	LGK	SS
2	SOLD UNIT/COMPLETION	06/04/17	LGK	SS
1	ISSUED FOR CONSTRUCTION	05/10/18	LHC	SS
0	ISSUED FOR APPROVAL	05/08/19	MV	SS

REV	DESCRIPTION	DATE	DRAWN BY	CHECKED BY
-----	-------------	------	----------	------------


ENERFLEX

TITLE: **GENERAL ARRANGEMENT-PLAN VIEW**
ARIEL JGJ/4, WAUKESHA H24GL, AXC 96VI
B530X 3 STAGE COMPRESSOR PACKAGE


FOR: ENERFLEX RENTALS

CONSULTANT: RETROFIT JOB #: **E002562-01**
P.O.: JOB No.: **050903**

DRWN BY: DRO	DESIGN BY:	DATE:	DWG. No.	REV. #
DATE: 05/07/19	CHKD BY:	DATE:	GA-050903 1/4	5
SCALE: 1:20	APPVD BY:	DATE:		

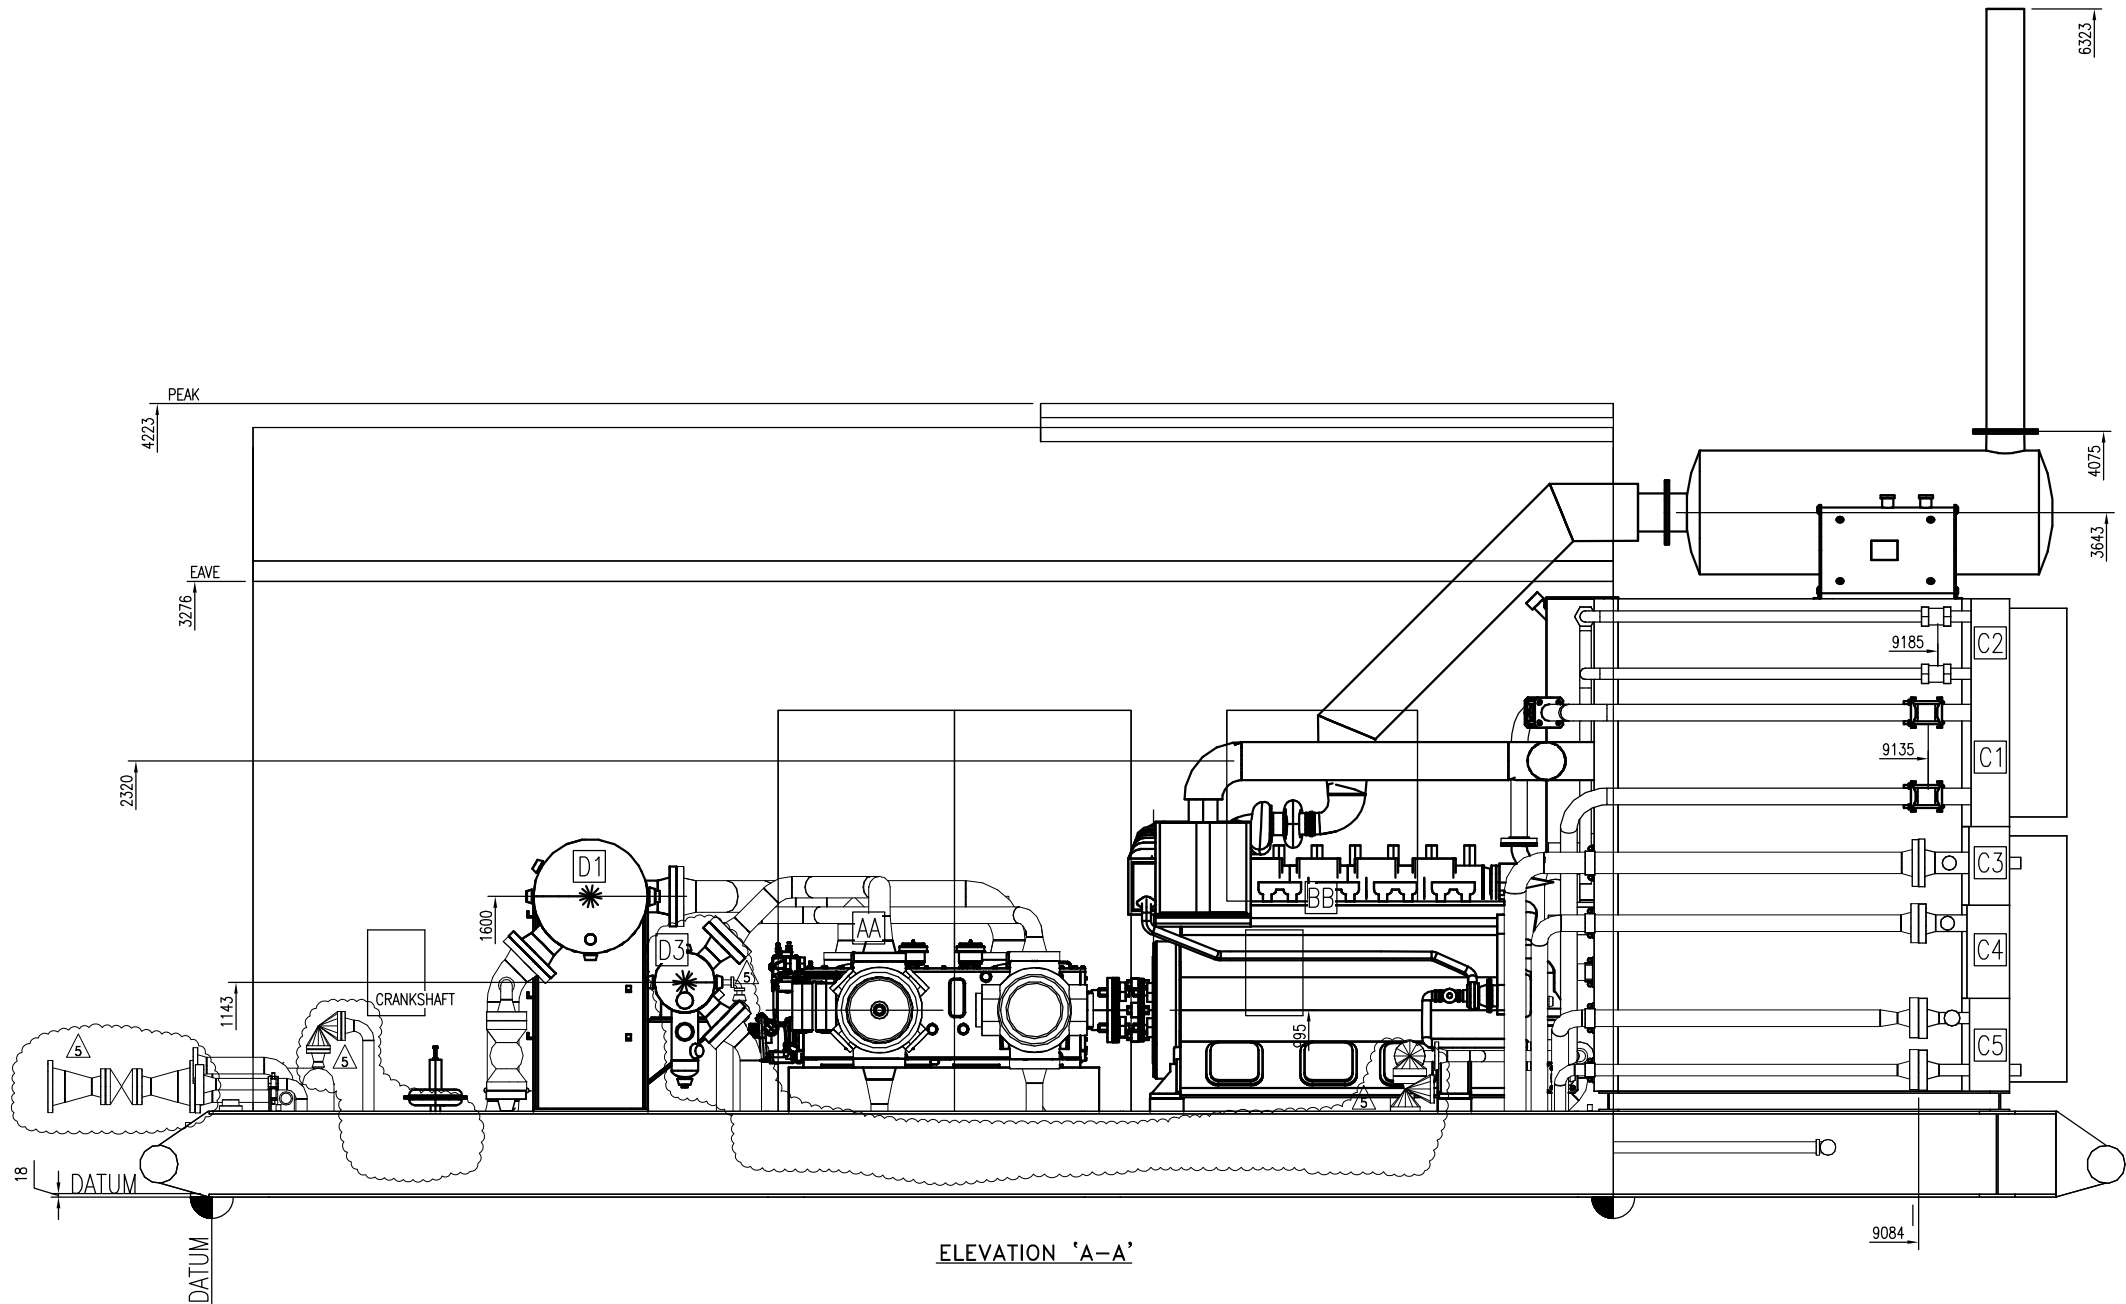


5	UNIT RENTED TO YOHO RESOURCES (IFC)	17/10/25	TS	BH
4	UNIT RENTED TO ROSKA	17/06/20	TS	BH
3	REVISED BP2,1D1,2D1,3D1,HP2,HP3&HP4	06/05/02	LCK	SS
2	SOLD UNIT/COMPLETION	06/04/17	LCK	SS
1	ISSUED FOR CONSTRUCTION	05/10/18	LHC	SS
0	ISSUED FOR APPROVAL	05/08/19	MV	SS
REV	DESCRIPTION	DATE	DRAWN BY	CHECKED BY
<div>ENERFLEX</div>				
TITLE: GENERAL ARRANGEMENT-ELEVATION "A-A" ARIEL JGJ/4, WAUKESHA H24GL, AXC 96VI B530X 3 STAGE COMPRESSOR PACKAGE				
FOR: ENERFLEX RENTALS				
CONSULTANT:			RETROFIT JOB #: E002562-01	
P.O.:			LSD: -	
			JOB No.: 050903	
DRWN BY: DRO	DESIGN BY:	DATE:	DWG. No.	REV. #
DATE: 05/07/19	CHKD BY:	DATE:	GA-050903 2/4	5
SCALE: 1:20	APPVD BY:	DATE:		

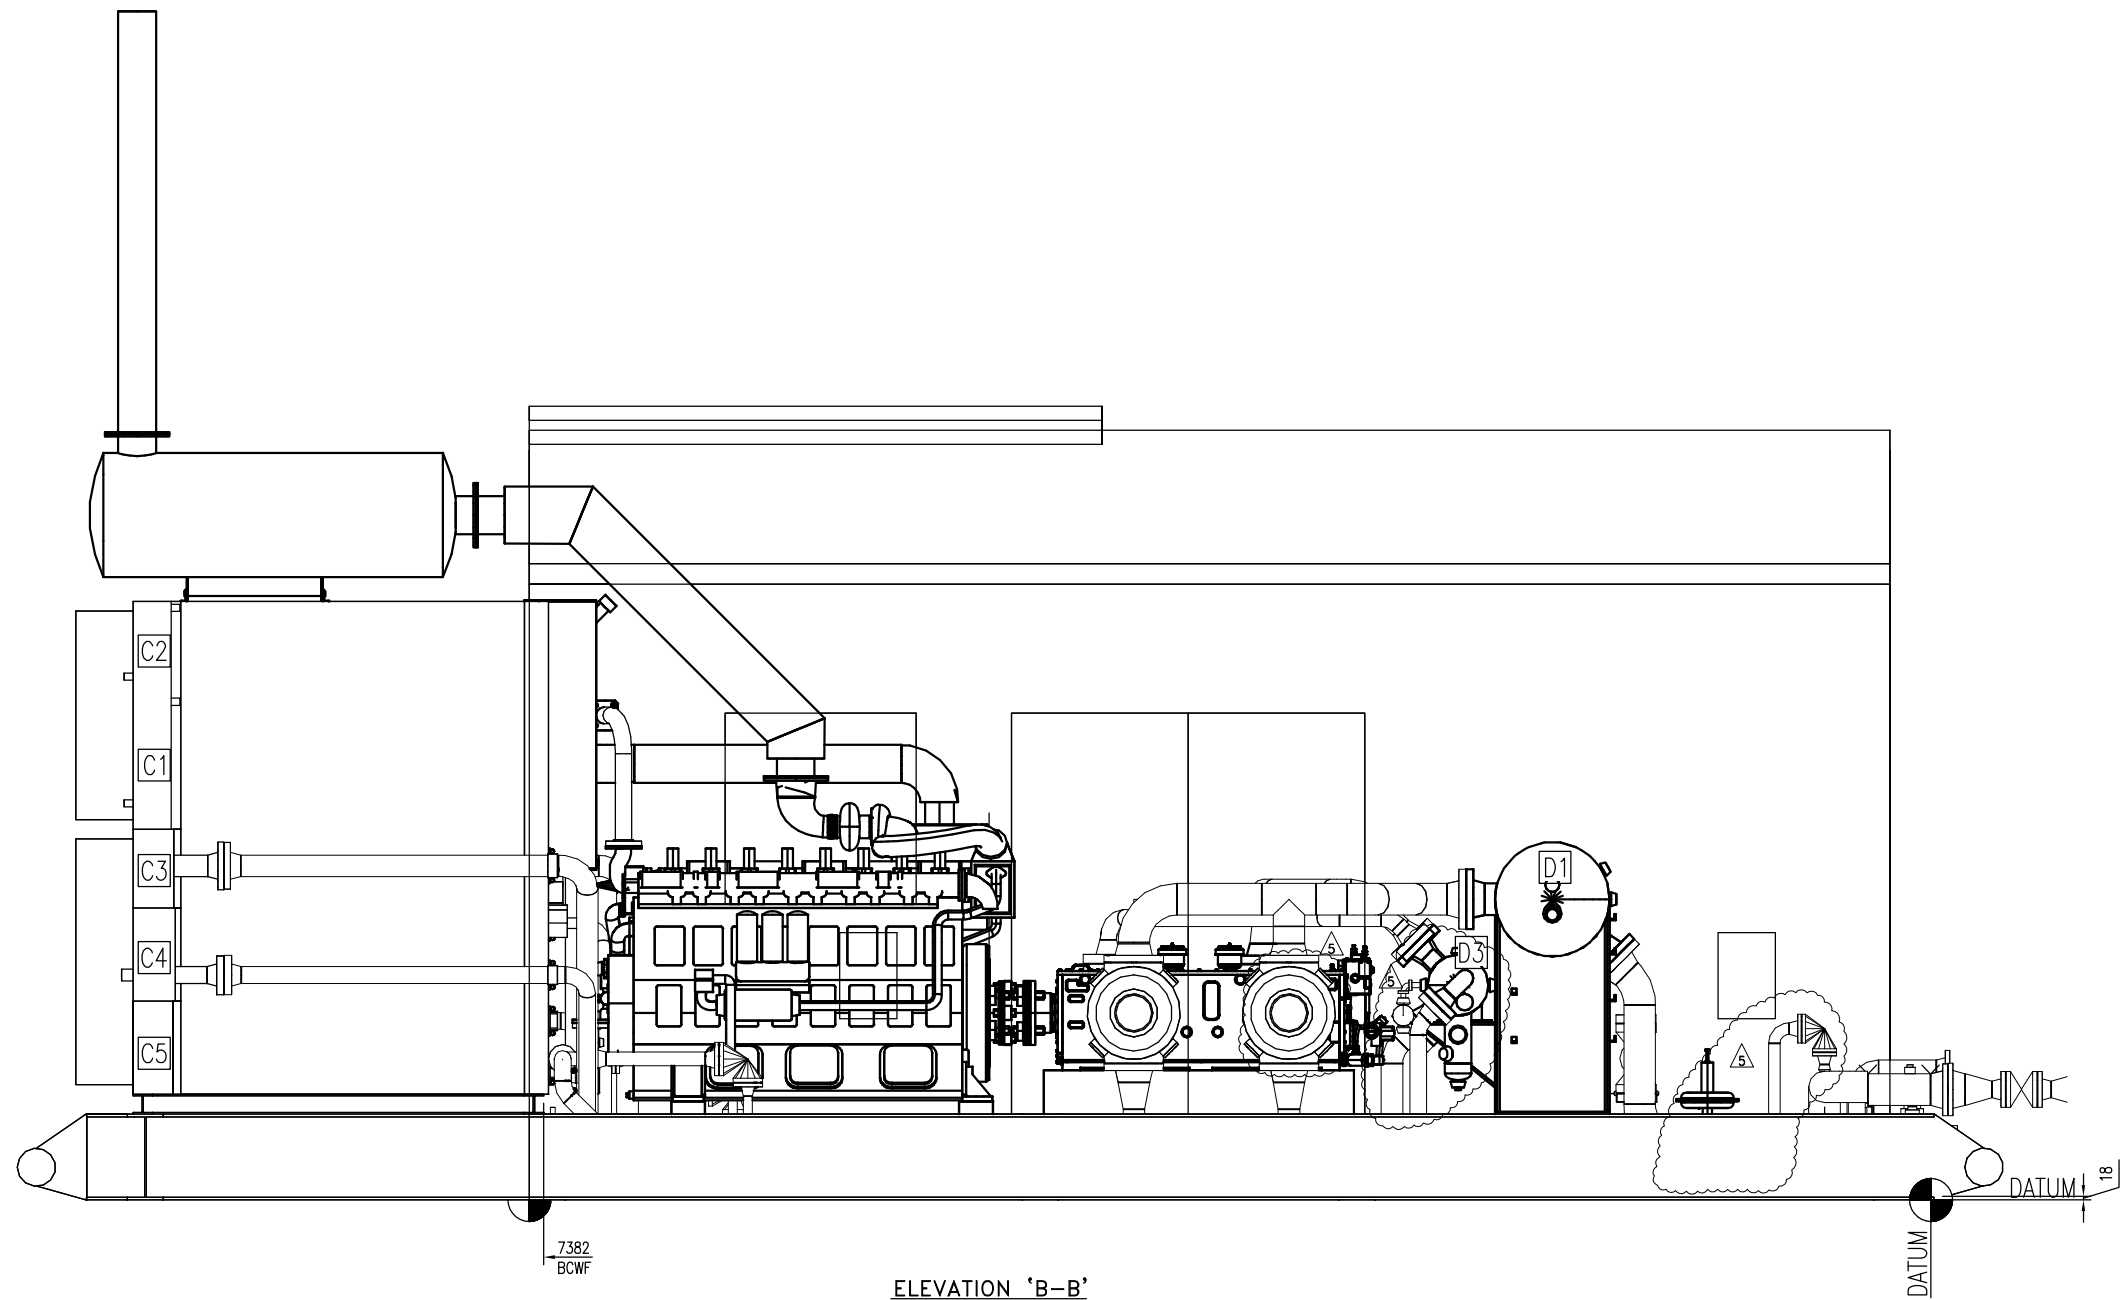

REV	DESCRIPTION	DATE	DRAWN BY	CHECKED BY
5	UNIT RENTED TO YOHO RESOURCES (IFC)	17/10/25	TS	BH
4	UNIT RENTED TO ROSKA	17/06/20	TS	BH
3	REVISED BP2,1D1,2D1,3D1,HP2,HP3&HP4	06/05/02	LCK	SS
2	SOLD UNIT/COMPLETION	06/04/17	LCK	SS
0	FOR CONSTRUCTION	05/10/18	LHC	SS

REV	DESCRIPTION	DATE	DRAWN BY	CHECKED BY
<div>ENERFLEX</div>				
TITLE: <div>GENERAL ARRANGEMENT—ELEVATION "B—B" ARIEL JGJ/4, WAUKESHA H24GL, AXC 96VI B530X 3 STAGE COMPRESSOR PACKAGE</div>				
FOR: <div>ENERFLEX RENTALS</div>			RETROFIT JOB #: E002458-01 LSD: — JOB No.: 050903	
CONSULTANT: P.O.:		REV. #		
DRWN BY: DRO DATE: 05/07/19 SCALE: 1:20	DESIGN BY: CHKD BY: APPVD BY:	DATE: DATE: DATE:	DWG. No. GA-050903 3/4	5

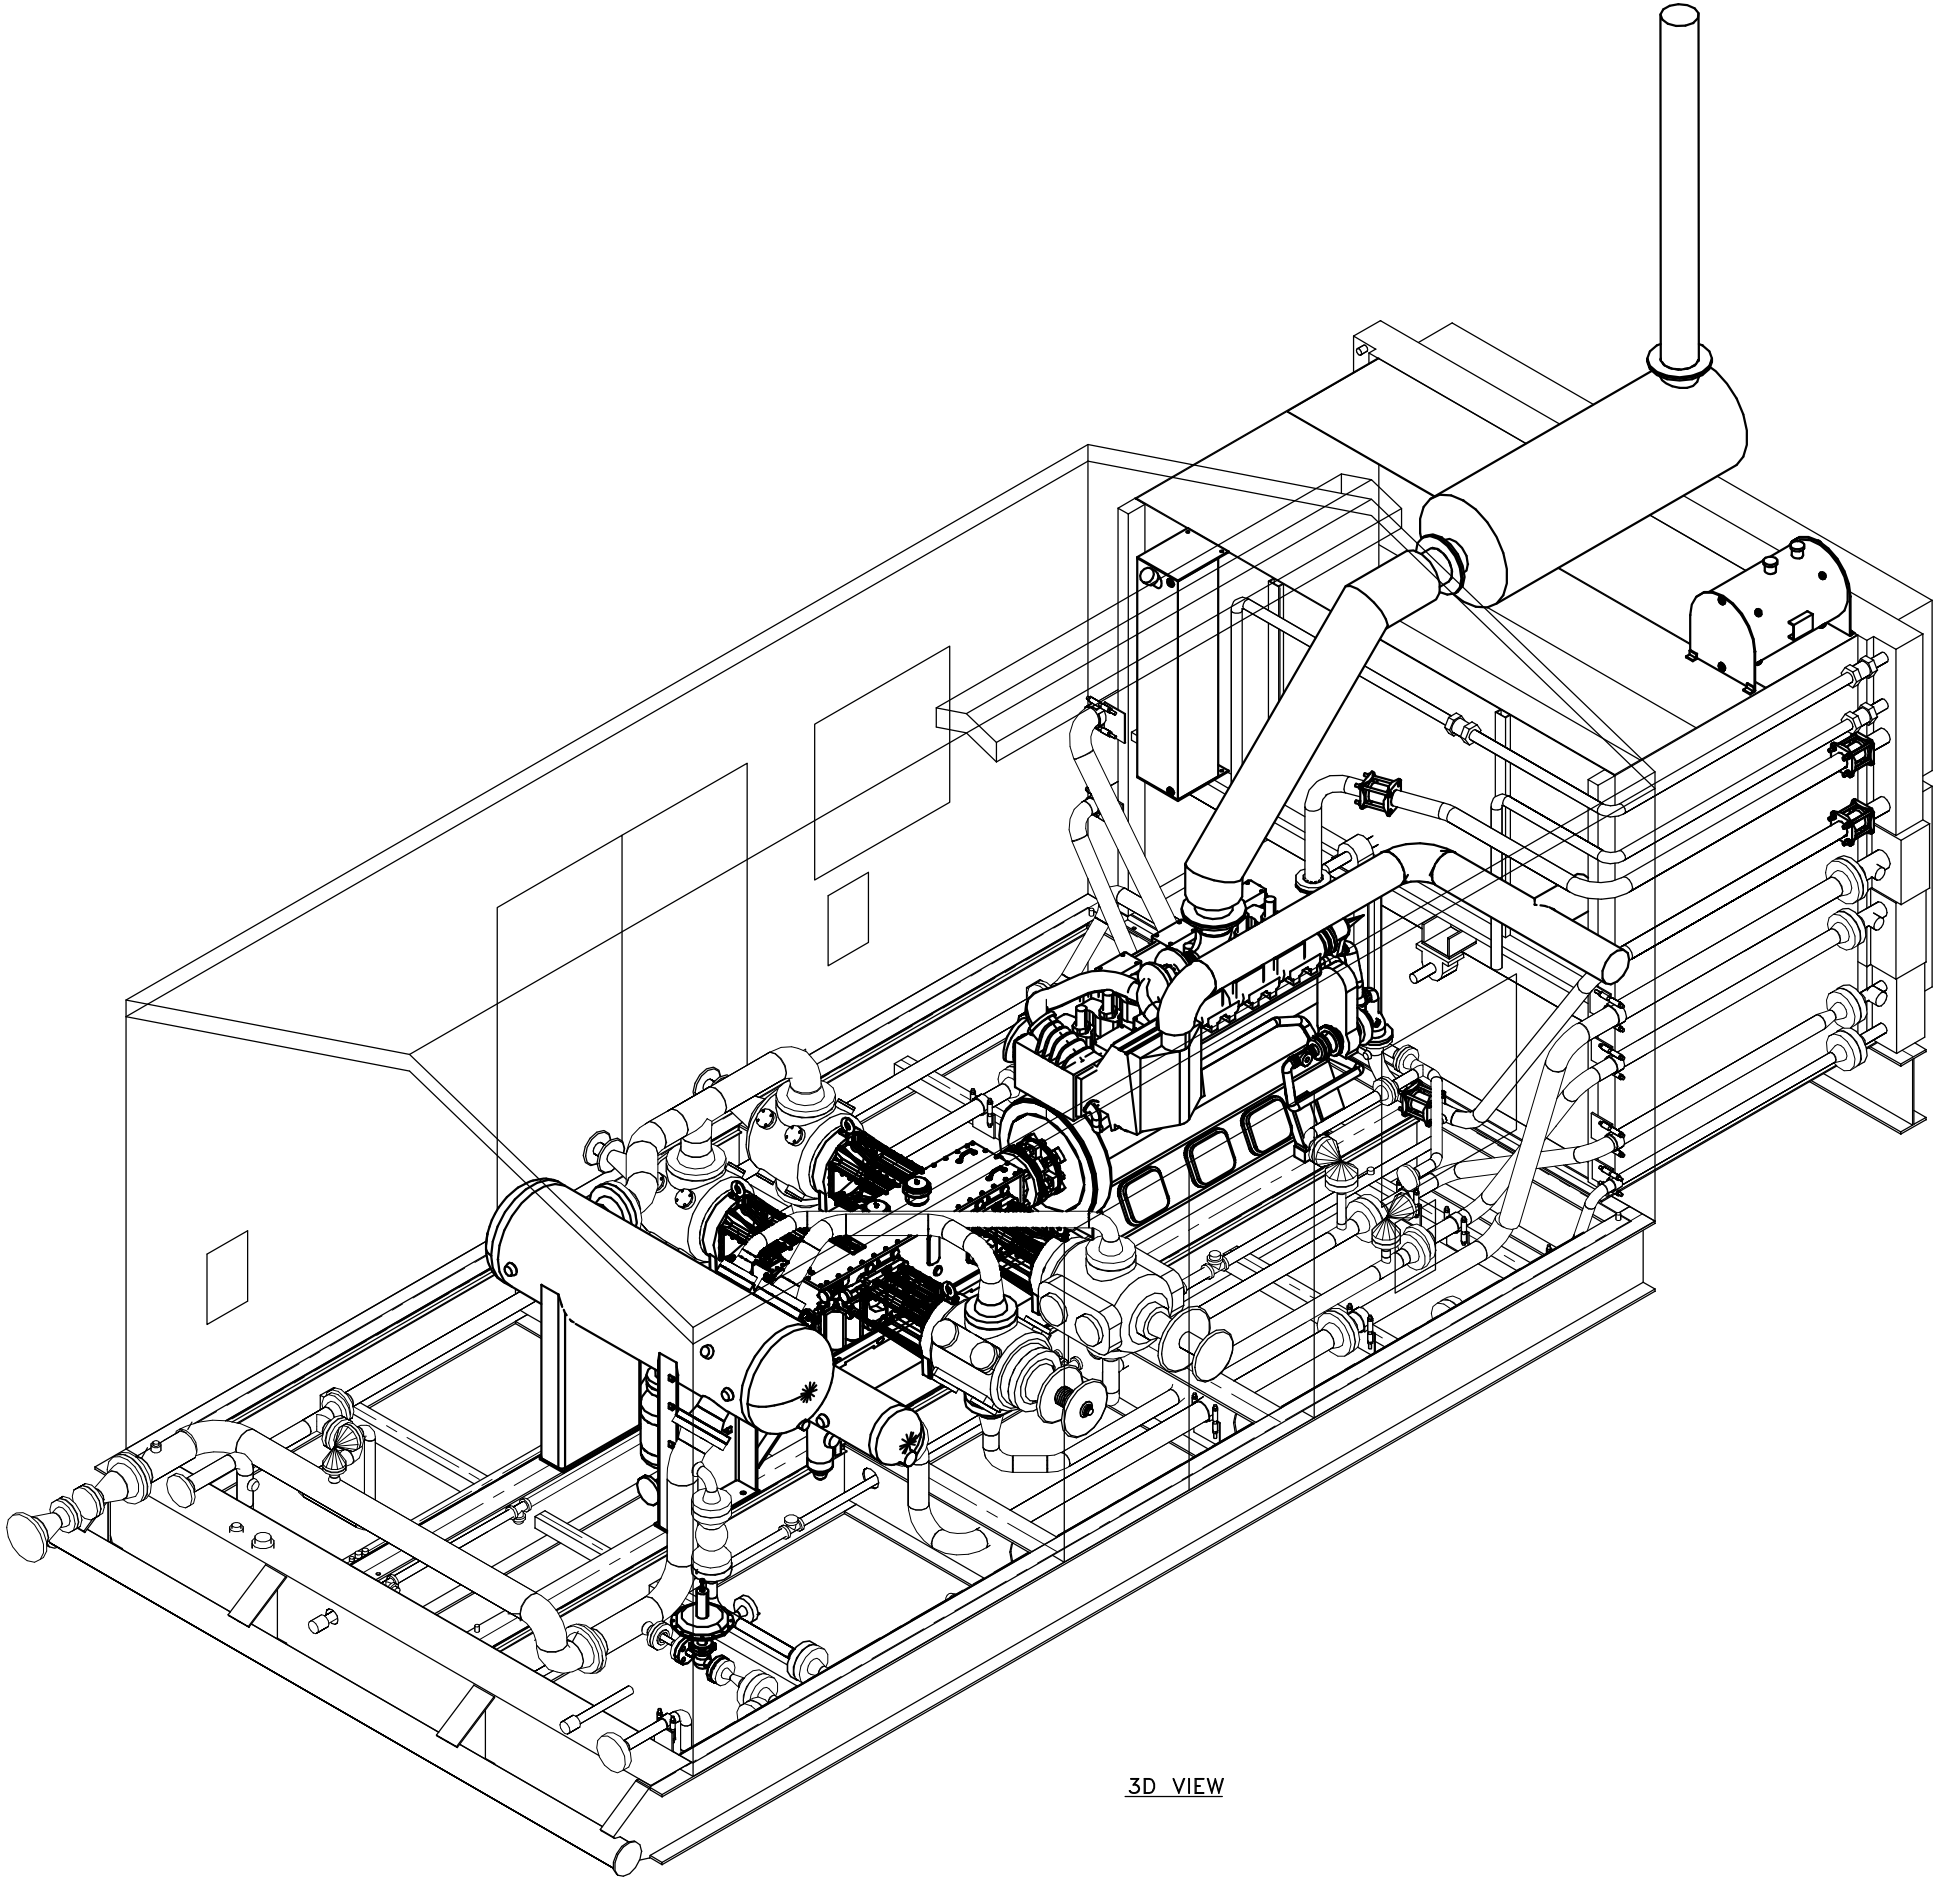

3D VIEW

5	UNIT RENTED TO YOHO RESOURCES (IFC)	17/10/25	TS	BH
4	UNIT RENTED TO ROSKA	17/06/20	TS	BH
3	REVISED BP2,1D1,2D1,3D1,HP2,HP3&HP4	06/05/02	LCK	SS
2	SOLD UNIT/COMPLETION	06/04/17	LCK	SS
A	FOR APPROVAL	05/07/19	DRO	
REV	DESCRIPTION	DATE	DRAWN BY	CHECKED BY
<div>ENERFLEX</div> <div>TITLE: GENERAL ARRANGEMENT-3D VIEW ARIEL JGJ/4, WAUKESHA H24GL, AXC 96VI B530X 3 STAGE COMPRESSOR PACKAGE</div> <div>FOR: ENERFLEX RENTALS</div> <div>CONSULTANT: RETROFIT JOB #: E002562-01 LSD: JOB No.: 050903</div> <div>DRWN BY: DRO 05/07/19 DATE: 05/07/19 SCALE: 1:20</div> <div>DESIGN BY: CHKD BY: APPVD BY:</div> <div>DATE: DATE: DATE:</div> <div>DWG. No. GA-050903 4/4</div> <div>REV. # 5</div>				