




THIS DRAWING IS THE PROPERTY OF NORTHERN DRAFTING SERVICES LTD. ON BEHALF OF ITS CLIENT. FOR COPIES OR REVISIONS TO THIS DRAWING, PLEASE CALL 1-250-785-0131.

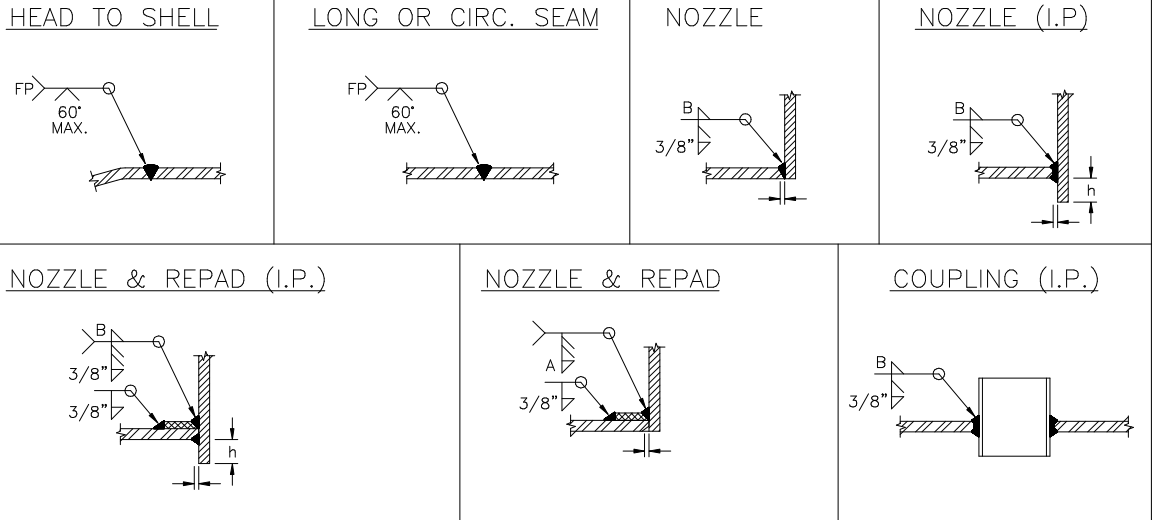


BILL OF MATERIAL				
ITEM	QTY	SIZE	DESCRIPTION	MATERIAL SPEC.
1	1	FORMED HEAD	72" OD x 0.514" MIN. THICKNESS c/w 5" KNUCKLE RADIUS	SA 516 70N
2	1	FORMED HEAD	72" OD x 0.493" MIN. THICKNESS c/w 5" KNUCKLE RADIUS	SA 516 70N
3	1	SHELL	0.375" THICK PLATE ROLLED TO 72" OD	SA 516 70N
4	3	24" 150 ANSI RFWN FLANGE	GAS DOME AND MANWAY FLANGES	SA-105-N
5	1	24" 150 ANSI BLIND FLANGE	24" MANWAY 150 ANSI BLIND FLANGE	SA-105-N
6	2	30" REPAD	30" OD x 24 1/2" ID 3/8" THICK PLATE c/w WEEP HOLE (ROLLED TO 72" OD) REPAD	SA 516 70N
7	1	24" GAS DOME	24" OD x 0.375" THICK REMOVEABLE GAS DOME	SA 106-B
8	1	24" GAS DOME HEAD	24" OD x 0.375" THICK 2:1 FORMED HEAD (MIN. THK. OBTAINED WITH U/T = 0.389")	SA 516 70N
9	1	6" 150 ANSI RFWN FLANGE	6" GAS OUTLET	SA-105-N
10	7	4" 150 ANSI RFWN FLANGE	VARIOUS INLETS / OUTLETS	SA-105-N
11	3	3" 150 ANSI RFWN FLANGE	VARIOUS INLETS / OUTLETS	SA-105-N
12	15	2" 150 ANSI RFWN FLANGE	VARIOUS INLETS / OUTLETS	SA-105-N
13	1	NAME PLATE	NAME PLATE c/w BRACKET	SS/CS

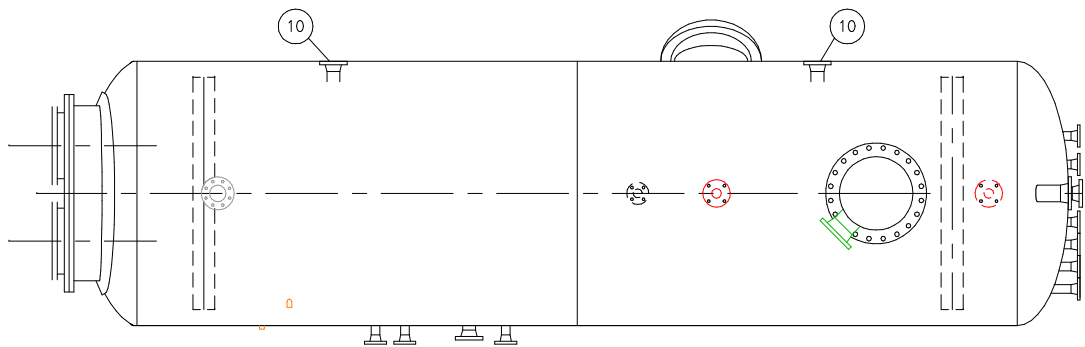


TREATOR
PLAN VIEW

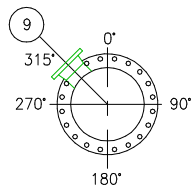


GAS DOME DETAIL
PLAN VIEW

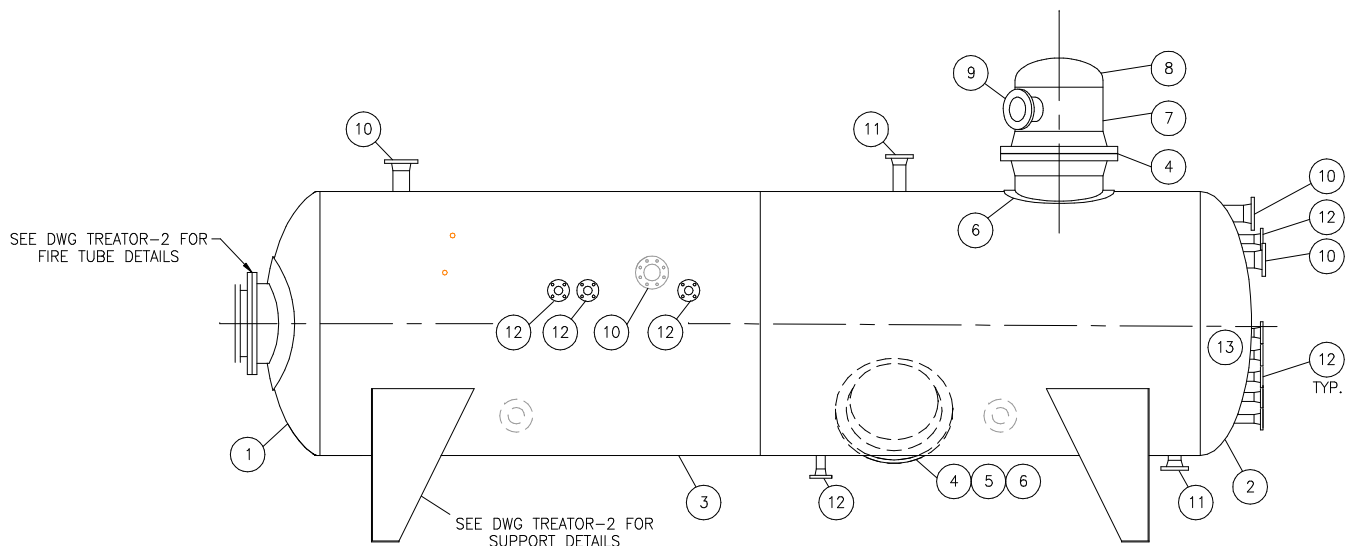

TREATOR
ELEVATION

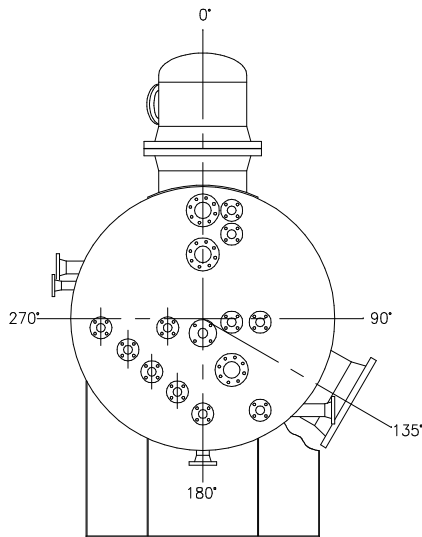

TREATOR
END VIEW

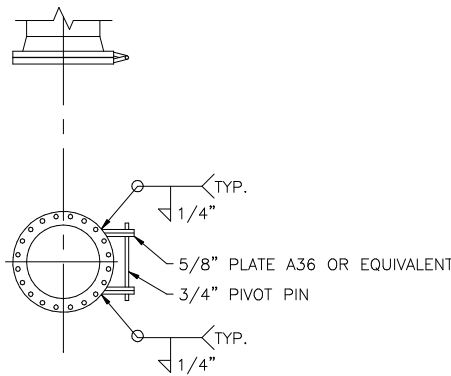

DAVIT DETAIL

NOTES

- 1) PIPING DESIGNED TO ASME CODE B31.3 1999 EDITION A01 ADDENDA
2) WELD GAP = 2 mm

							PROFESSIONAL AND PERMIT STAMPS AFFIXED HEREUNDER SHALL APPLY ONLY TO REVISION(S) X			DRAWN BY: WRM	DATE 19 04 2020	NORTHERN DRAFTING SERVICES LTD OILFIELD DESIGN AND DOCUMENTATION FORT ST JOHN B.C. 1-250-755-0131		YOHO RESOURCES INC.	
										DESIGNED BY:	DATE	THREE PHASE HORIZONTAL TREATOR 1829 mm OD x 6096 mm S/S MATERIAL AND WELDING DETAILS			
									CHECKED BY:	DATE					
									APPROVED BY:	DATE					
1	AS IS	19 04 2020	WRM	WRM						CLIENT BY:	DATE	SCALE N.T.S.	JOB NO. —	DRAWING NO. TREATOR-2	REV. 1
REV.	DESCRIPTION	DATE	BY	CHK	APP.	CLIENT	PROFESSIONAL AND PERMIT STAMPS	DRAWING NO.	REFERENCE DRAWINGS						