


# PLANVIEW

NOTE:  
SOME DIMENSIONS FOR NPT FITTINGS ARE APPROXIMATE AS SHOP MAY PLACE AS THREADED PIPING ALLOWS.  
ALL ELEVATIONS ARE FROM TOP OF SKID.

0	ISSUED FOR CONSTRUCTION		JW		09-12-14
B	INLET HEADER CHANGED TO 3"		JW		25-11-14
A	ISSUED FOR APPROVAL		JW		12-12-13
REV. #	REVISION	BY	DWN	APPR.	DATE

LAYOUT AND ELEVATION OF  
30' VERTICAL SEPARATOR PACKAGE  
& 11'-0" x 20'-0" BLDG

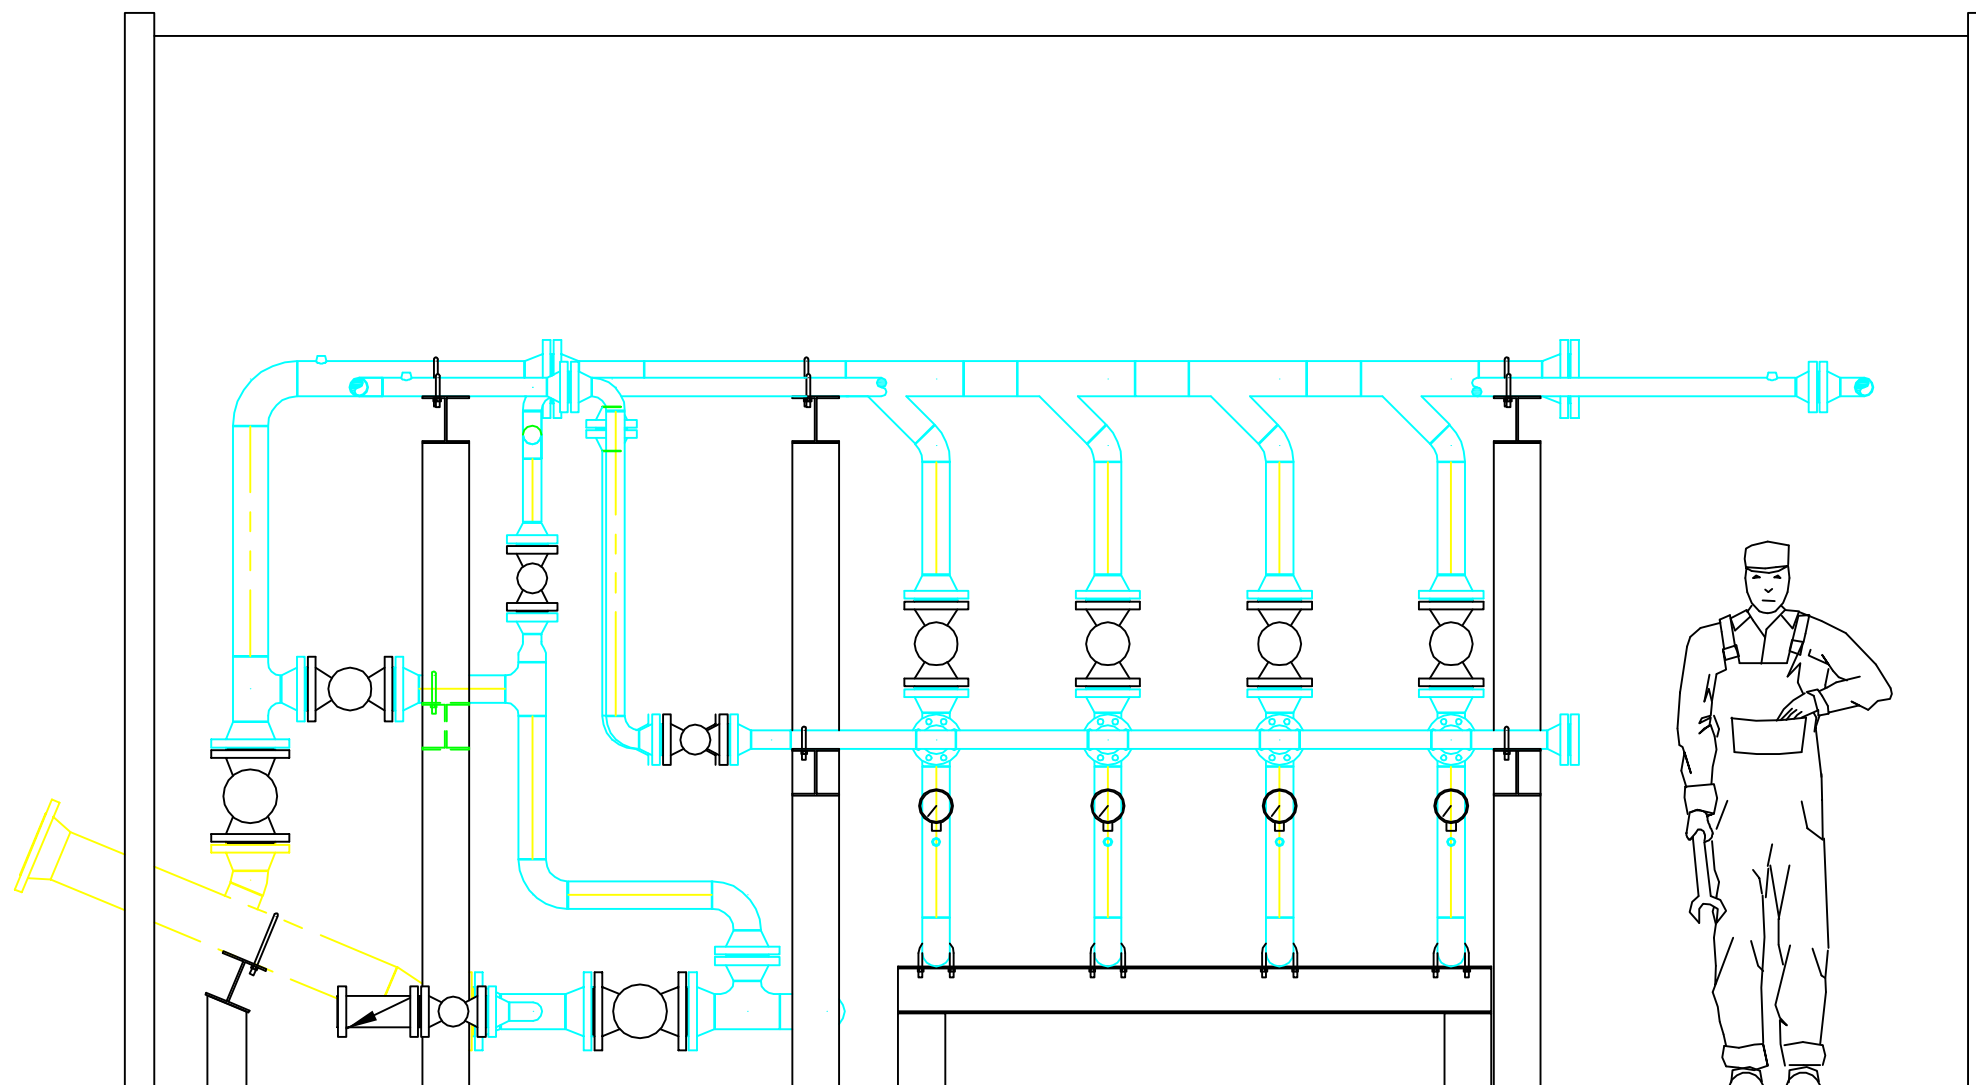


ELEVATION 'A'

NOTE:  
SOME DIMENSIONS FOR NPT FITTINGS ARE  
APPROXIMATE AS SHOP MAY PLACE  
AS THREADED PIPING ALLOWS.  
ALL ELEVATIONS ARE FROM TOP OF SKID.

0	ISSUED FOR CONSTRUCTION		JW		09-12-14
B	INLET HEADER CHANGED TO 3"		JW		25-11-14
A	ISSUED FOR APPROVAL		JW		12-12-13
REV. #	REVISION	BY	DWN	APPR.	DATE

LAYOUT AND ELEVATION OF  
30" VERTICAL SEPARATOR PACKAGE  
& 11'-0" x 20'-0" BLDG

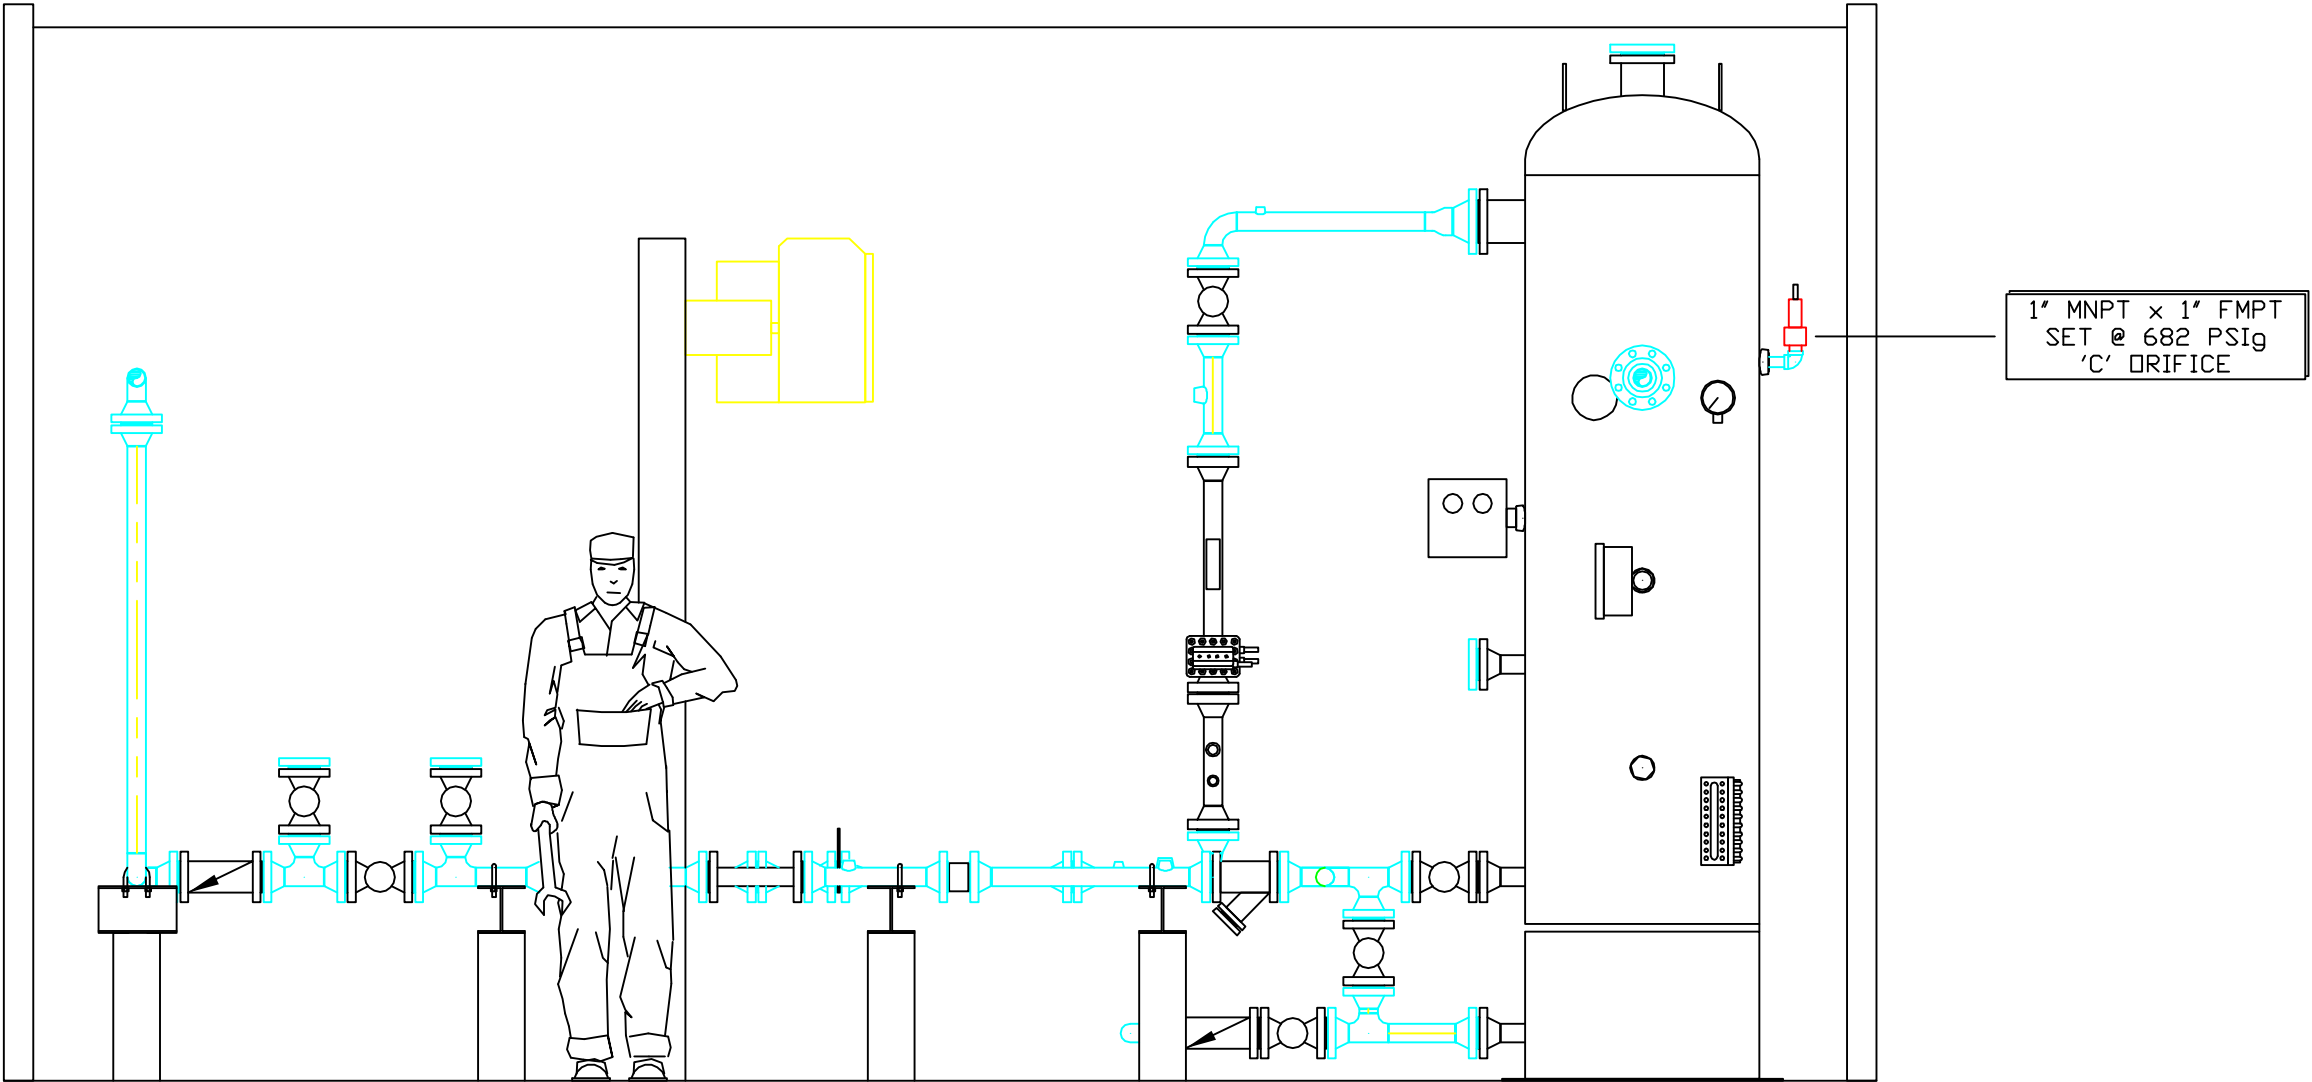

ELEVATION 'B'

NOTE:  
SOME DIMENSIONS FOR NPT FITTINGS ARE  
APPROXIMATE AS SHOP MAY PLACE  
AS THREADED PIPING ALLOWS.  
ALL ELEVATIONS ARE FROM TOP OF SKID.

0	ISSUED FOR CONSTRUCTION		JW		09-12-14
B	INLET HEADER CHANGED TO 3"		JW		25-11-14
A	ISSUED FOR APPROVAL		JW		12-12-13
REV. #	REVISION	BY	DWN	APPR.	DATE

LAYOUT AND ELEVATION OF  
30' VERTICAL SEPARATOR PACKAGE  
& 11'-0" x 20'-0" BLDG