




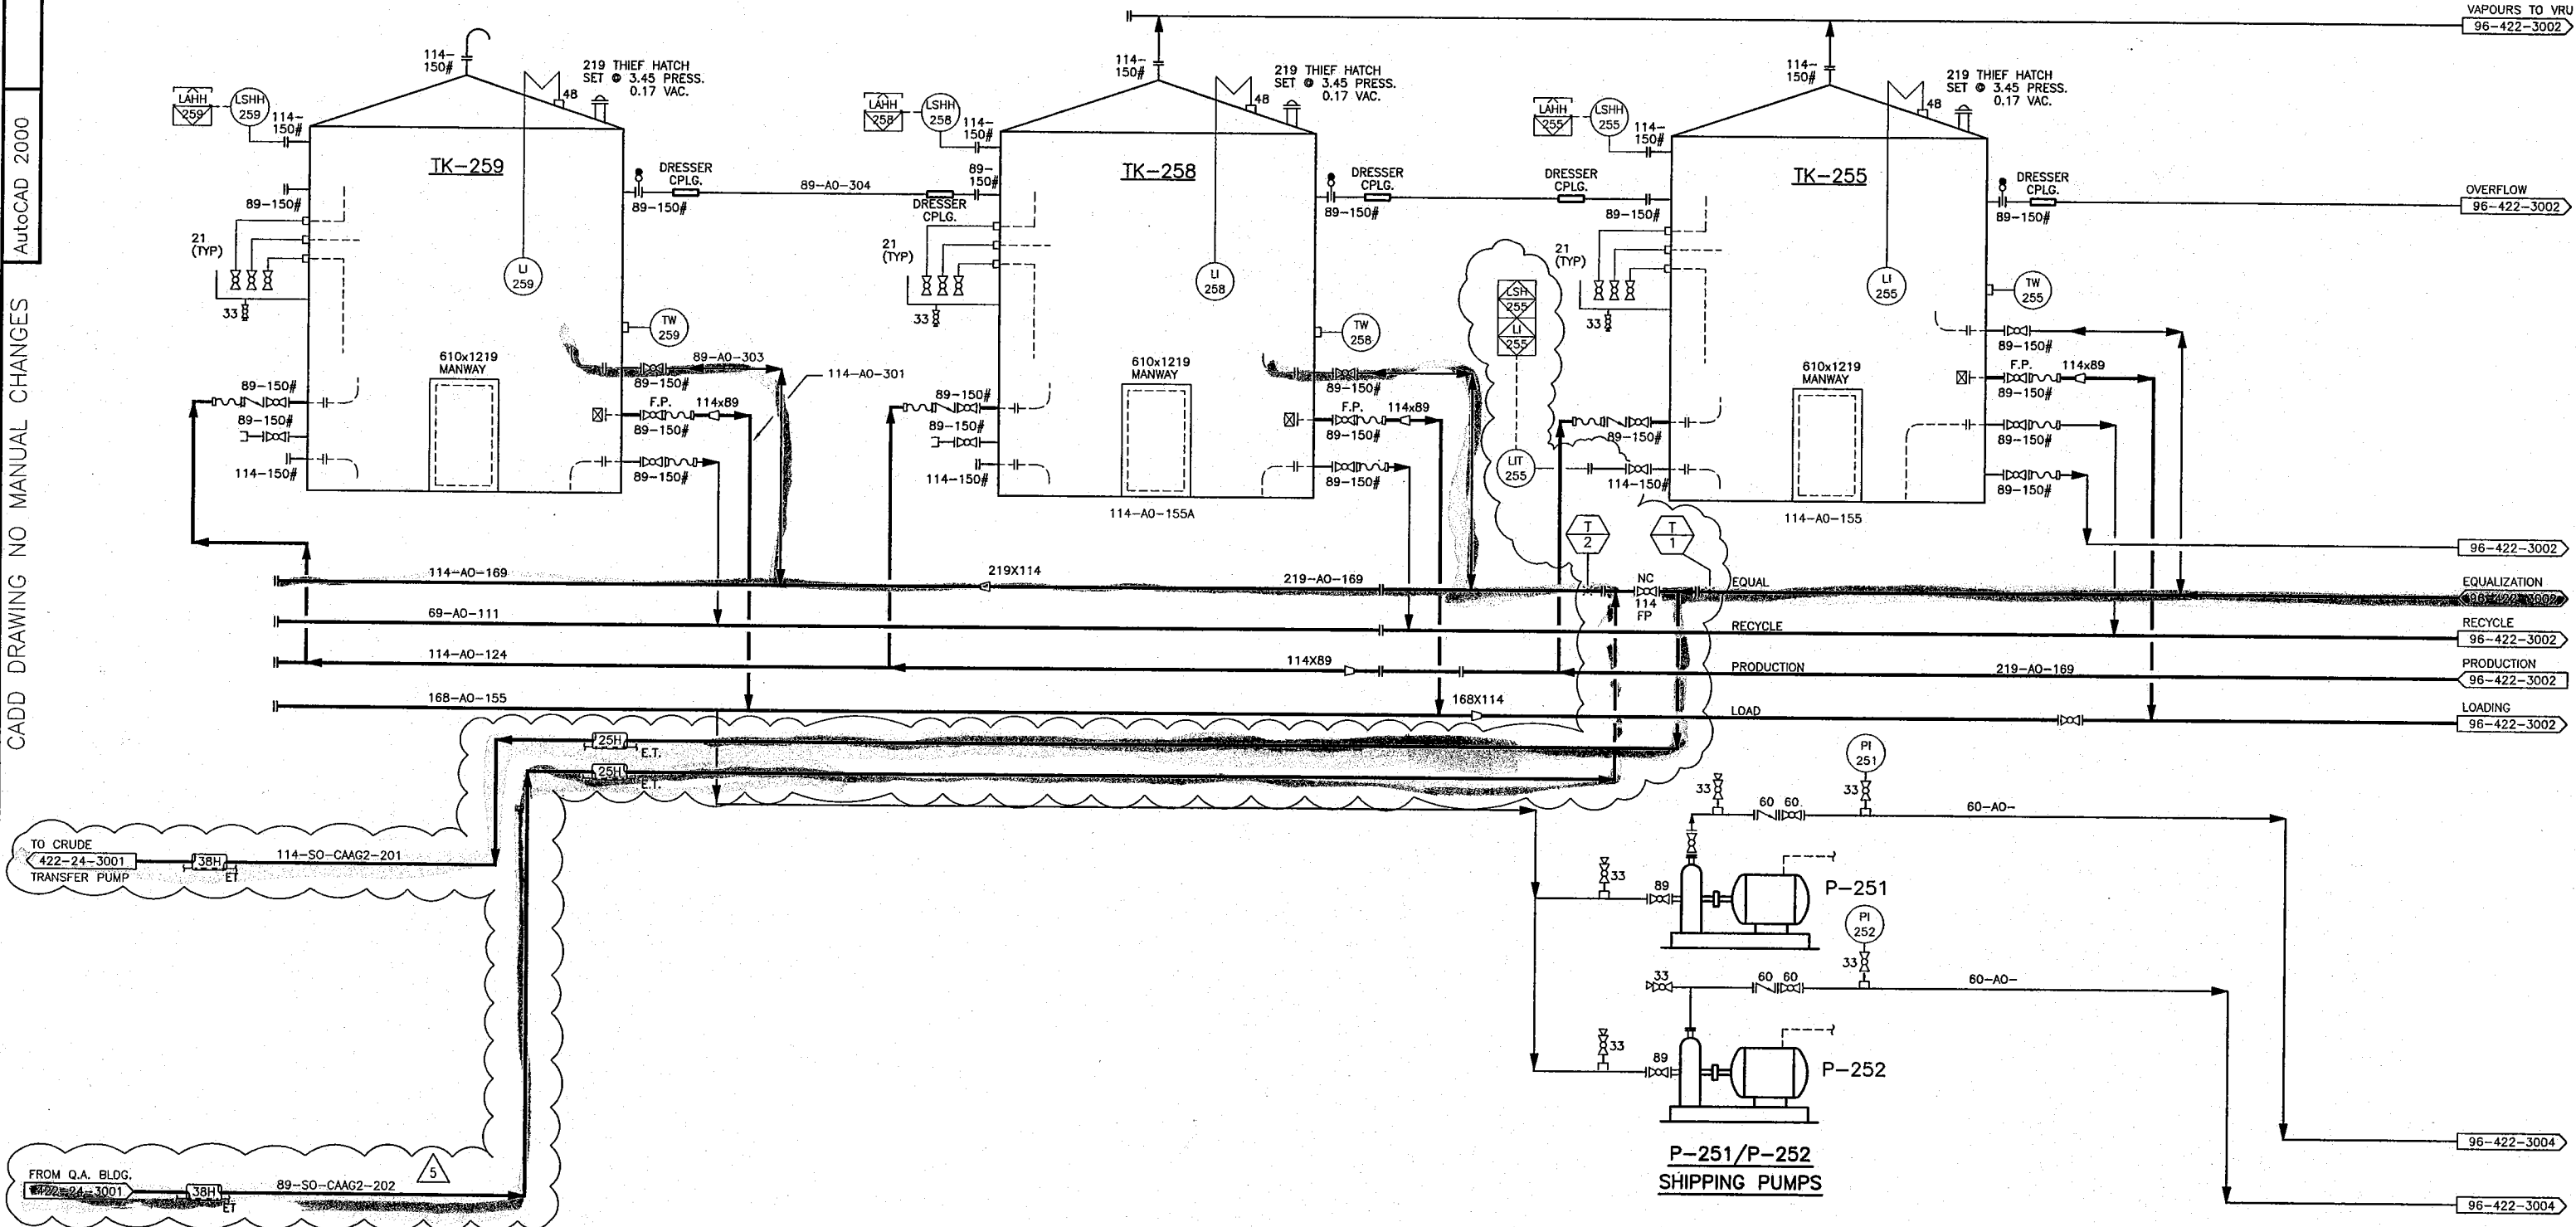

4	04-11-04	ISSUED FOR OGC APPLICATION (422.24)	ME						
3	04-05-27	2004 MODIFICATION(04-422.22)-ISSUED FOR OGC MODIFICATION	ME						
2	99-03-08	ADDED NEW OIL TANK TK-258- I.F.C. (99-422.06)	A.M.						
1	99-02-19	AS-BUILT	A.M.						
5	04-11-09	BUTANE BULLET ADDED (422.24) - ISSUED FOR CONSTRUCTION	ME	BB					
NO.	DATE	REVISIONS	DRAWN	CHECK	DESIGN	APPR	NO.	REFERENCE NOTE	TITLE
			DRAFTING		ENGINEERING			REFERENCE DRAWINGS	

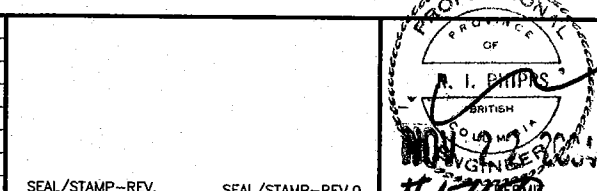


APPROVED FOR CONSTRUCTION	
DATE	REV.
PROJECT ENGINEERING	

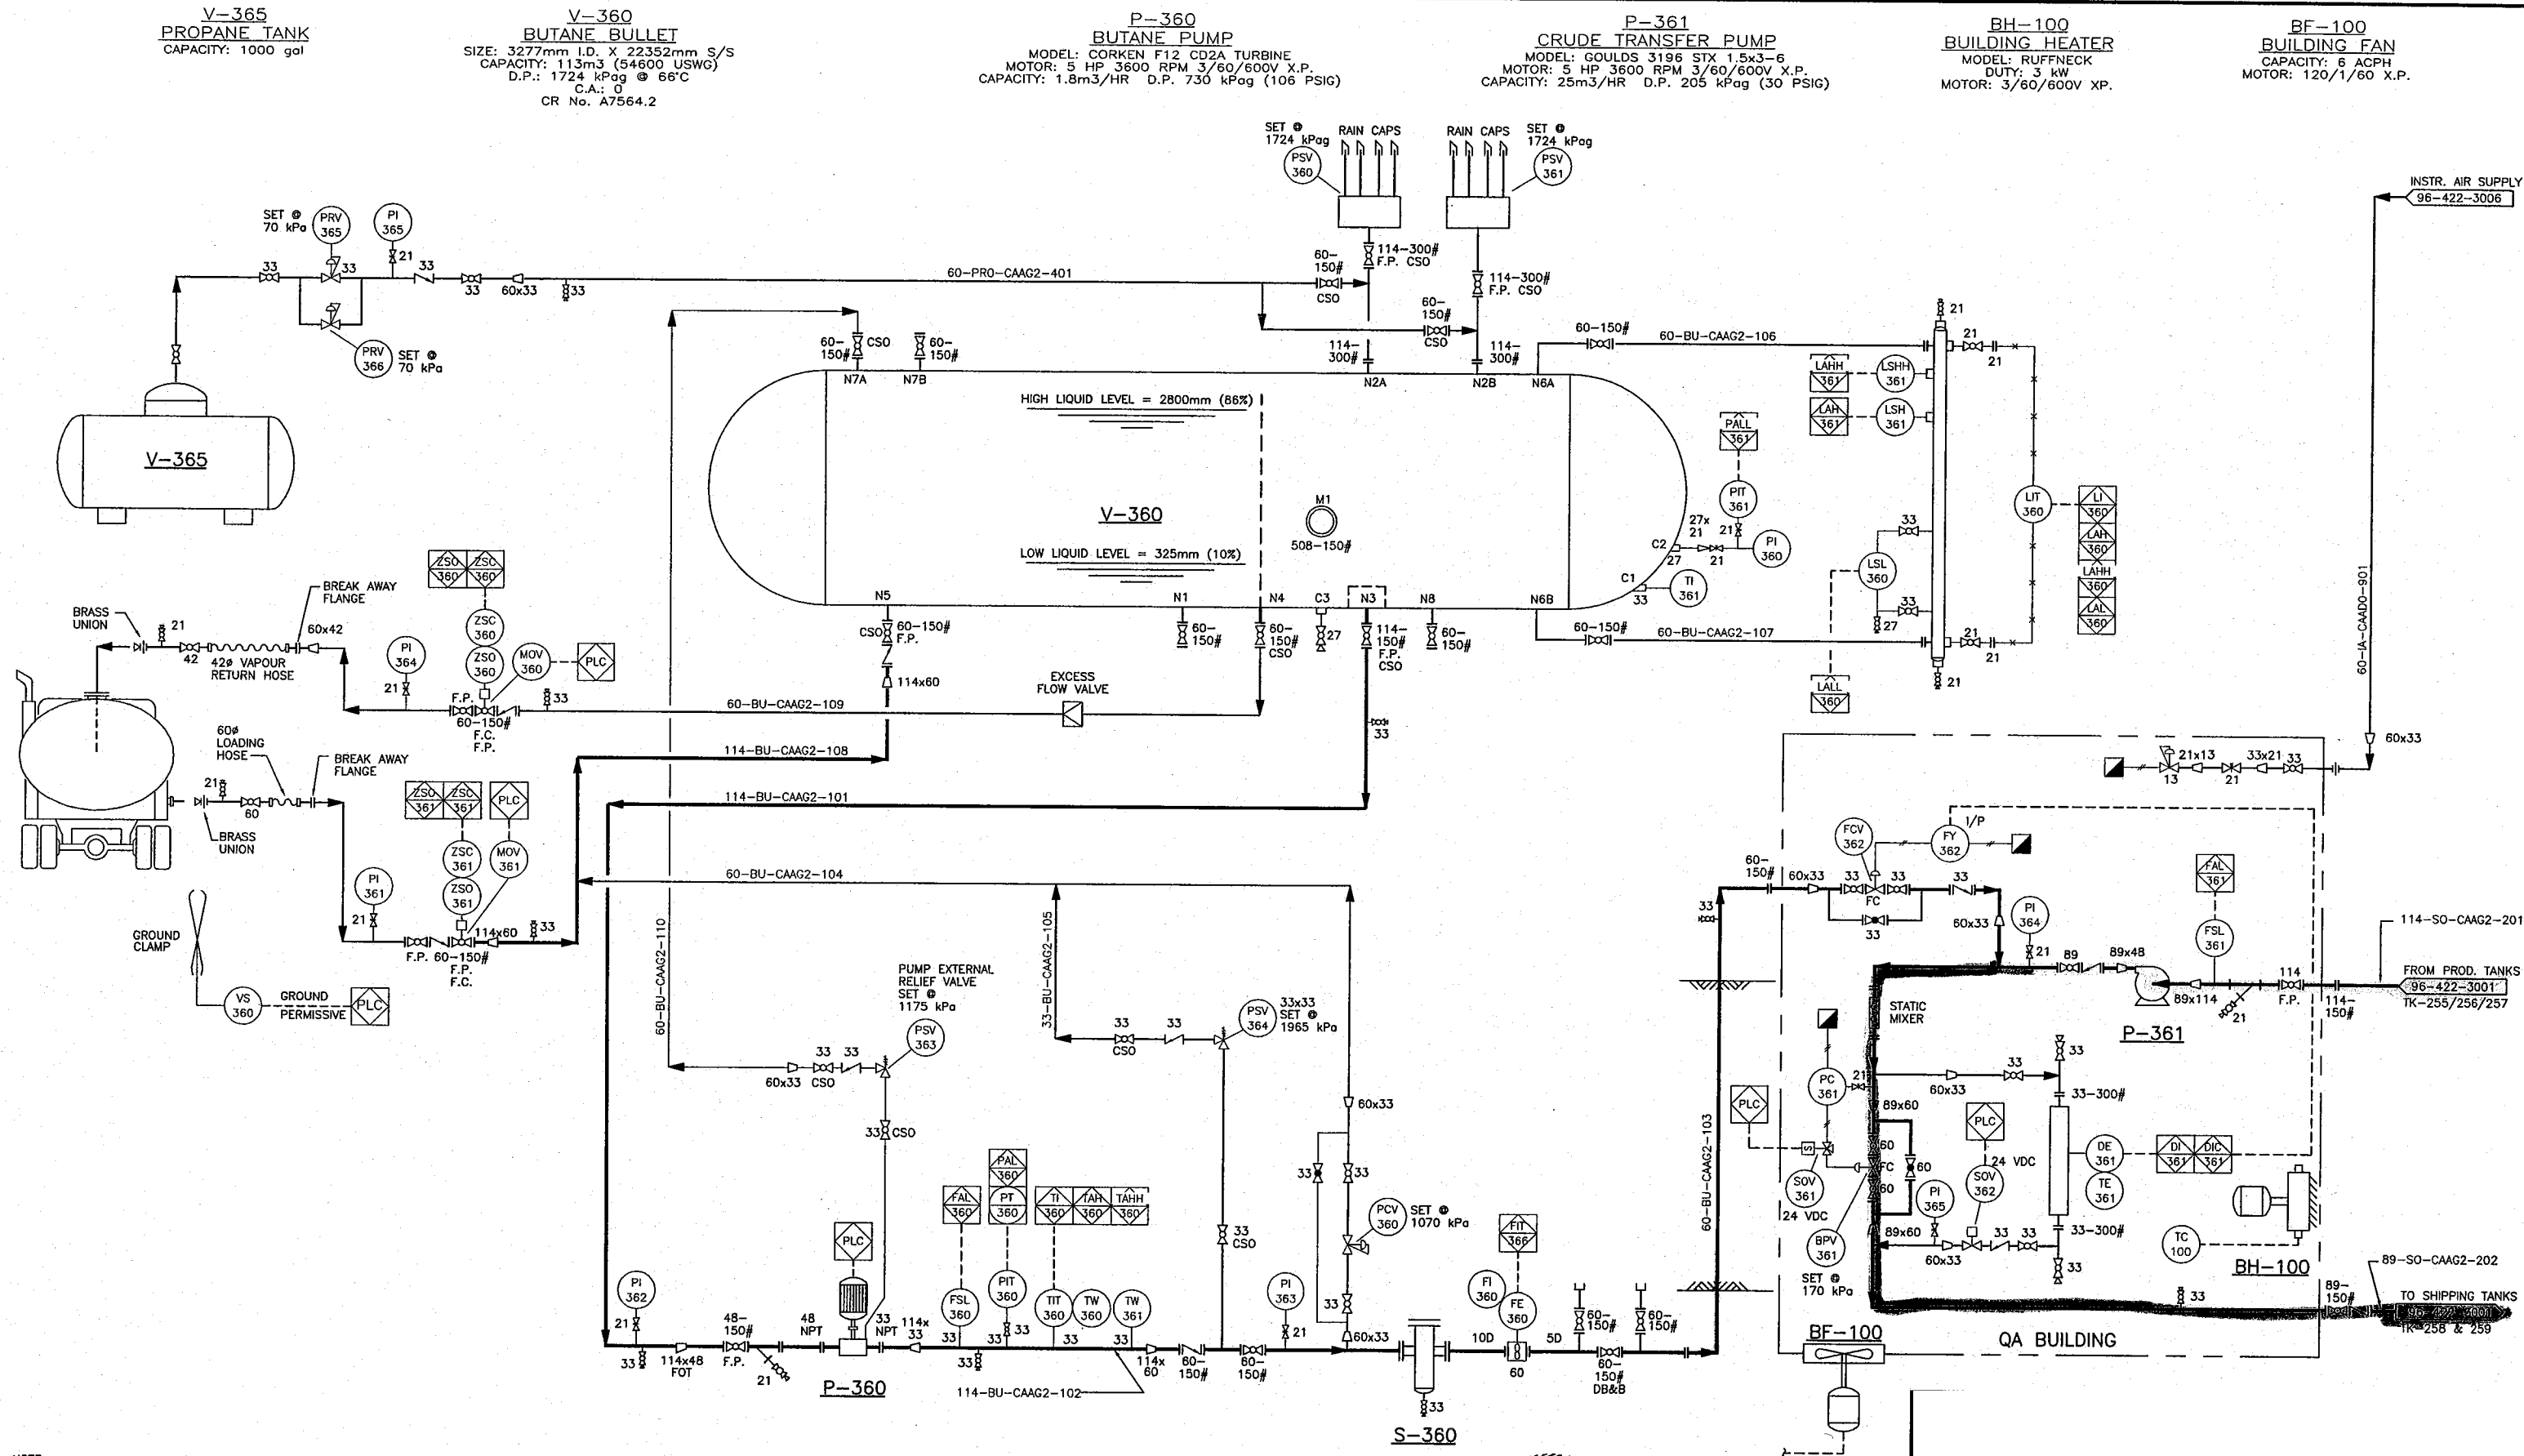

NOTE:
FIELD INSTALL HIGH POINT VENTS/DRAINS AS REQUIRED

[illegible]

SEAL/STAMP-REV.0 SEAL/STAMP-REV.0

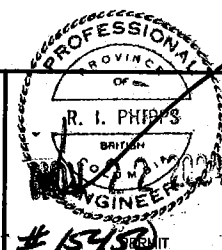

APPROVED FOR CONSTRUCTION	
DATE	REV.
PROJECT ENGINEERING	