


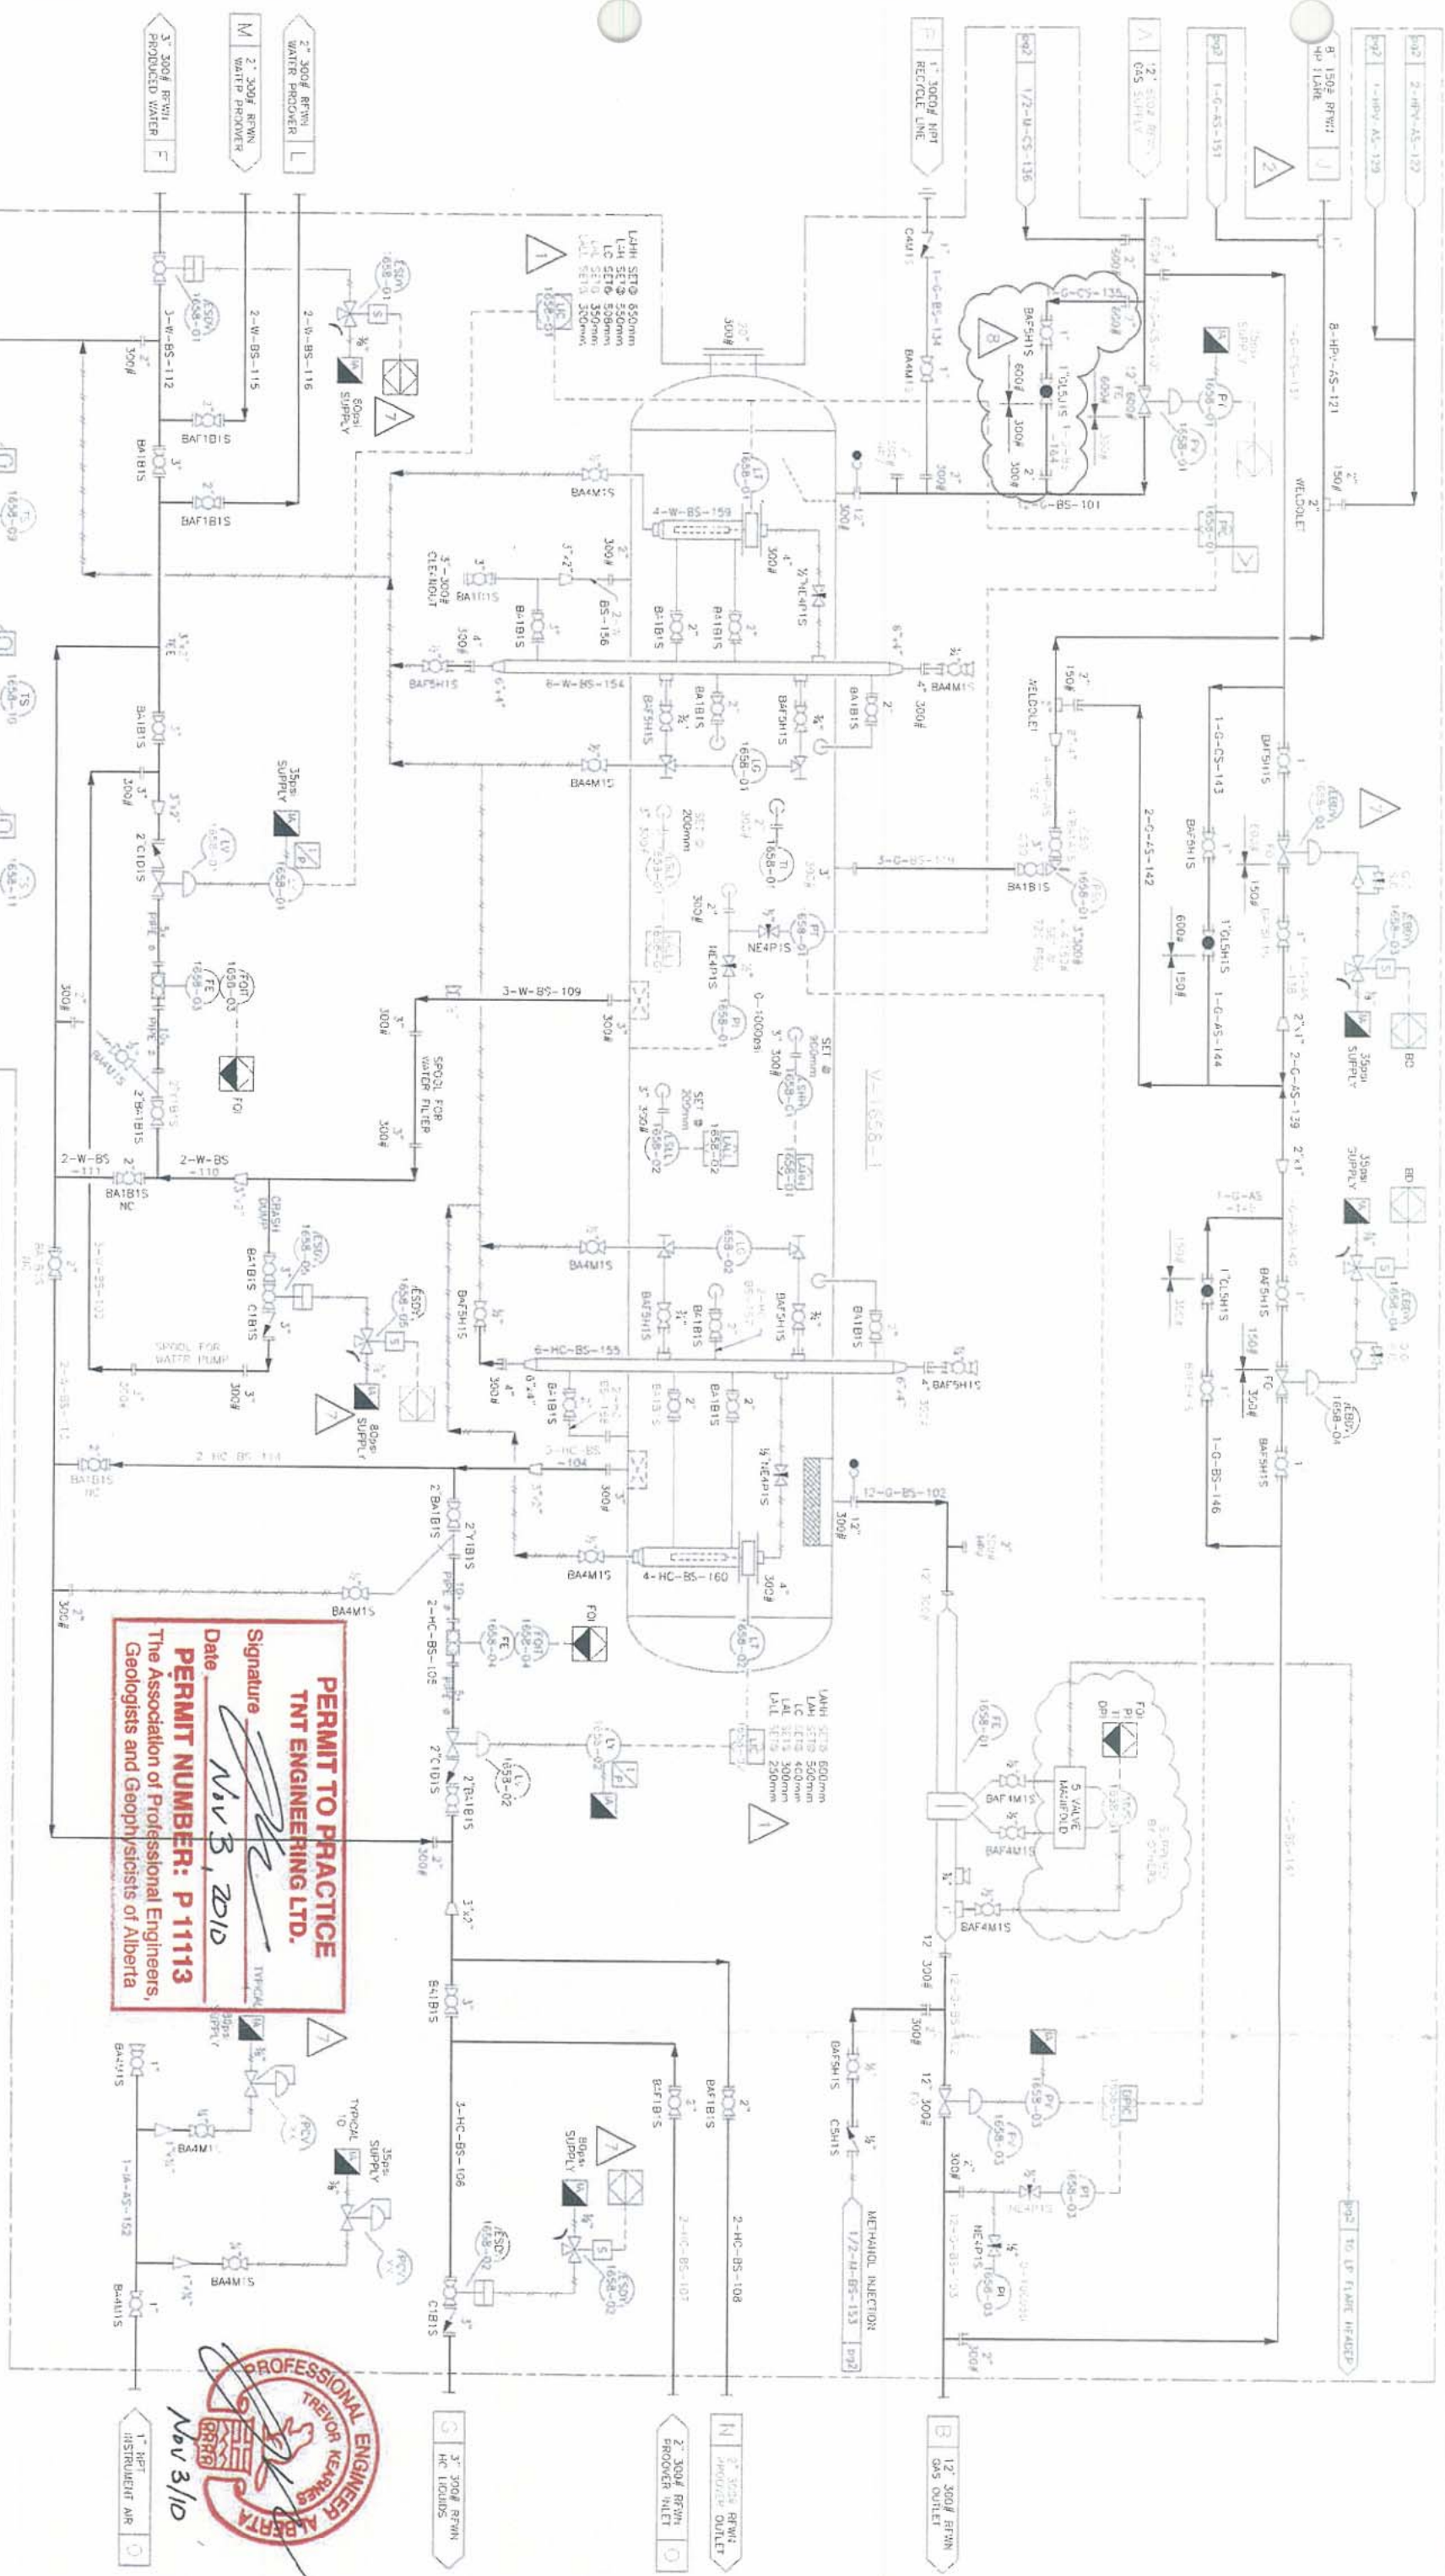

PERMIT TO PRACTICE
TNT ENGINEERING LTD.
Signature: *[Signature]*
Date: *Nov 3, 2010*
PERMIT NUMBER: P 11113
The Association of Professional Engineers,
Geologists and Geophysicists of Alberta



3	REVISED INLET BYPASS LINE TO BE SOCKET WELDED	MEW	01/11/10
4	CONNECTED VALVES AS PER SPEC RATING & CUSTOMER REQUEST	MEW	24/10/10
5	ADDED ENGINEERING NOTES TO CLARIFY SPEC RATING ON BALL VALVES	MEW	20/10/10
6	CONNECTED VALVE SPEC RATING ON 300# LINE	MEW	19/10/10
7	ADDED LINE NUMBERS	MEW	07/10/10
8	CHANGED HEAVIES TO 15K. ADDED EXTRA BLOW DOWN LINE	MEW	26/08/10
9	REVISED HP FLARE HEADUP TO BE 8" PIPE	MEW	17/08/10
10	REVISION	MEW	d/m/y

Evolution
PRODUCTION EQUIPMENT LTD.
info@evolutionequipment.com
www.evolutionequipment.com

DATE	22/06/10	BY	MEW
DESIGNED BY	MEW	CHECKED BY	MEW
APPROVED BY	MEW	DATE	22/06/10
SCALE	1:1	PROJECT NO.	EV-10099-F-001