
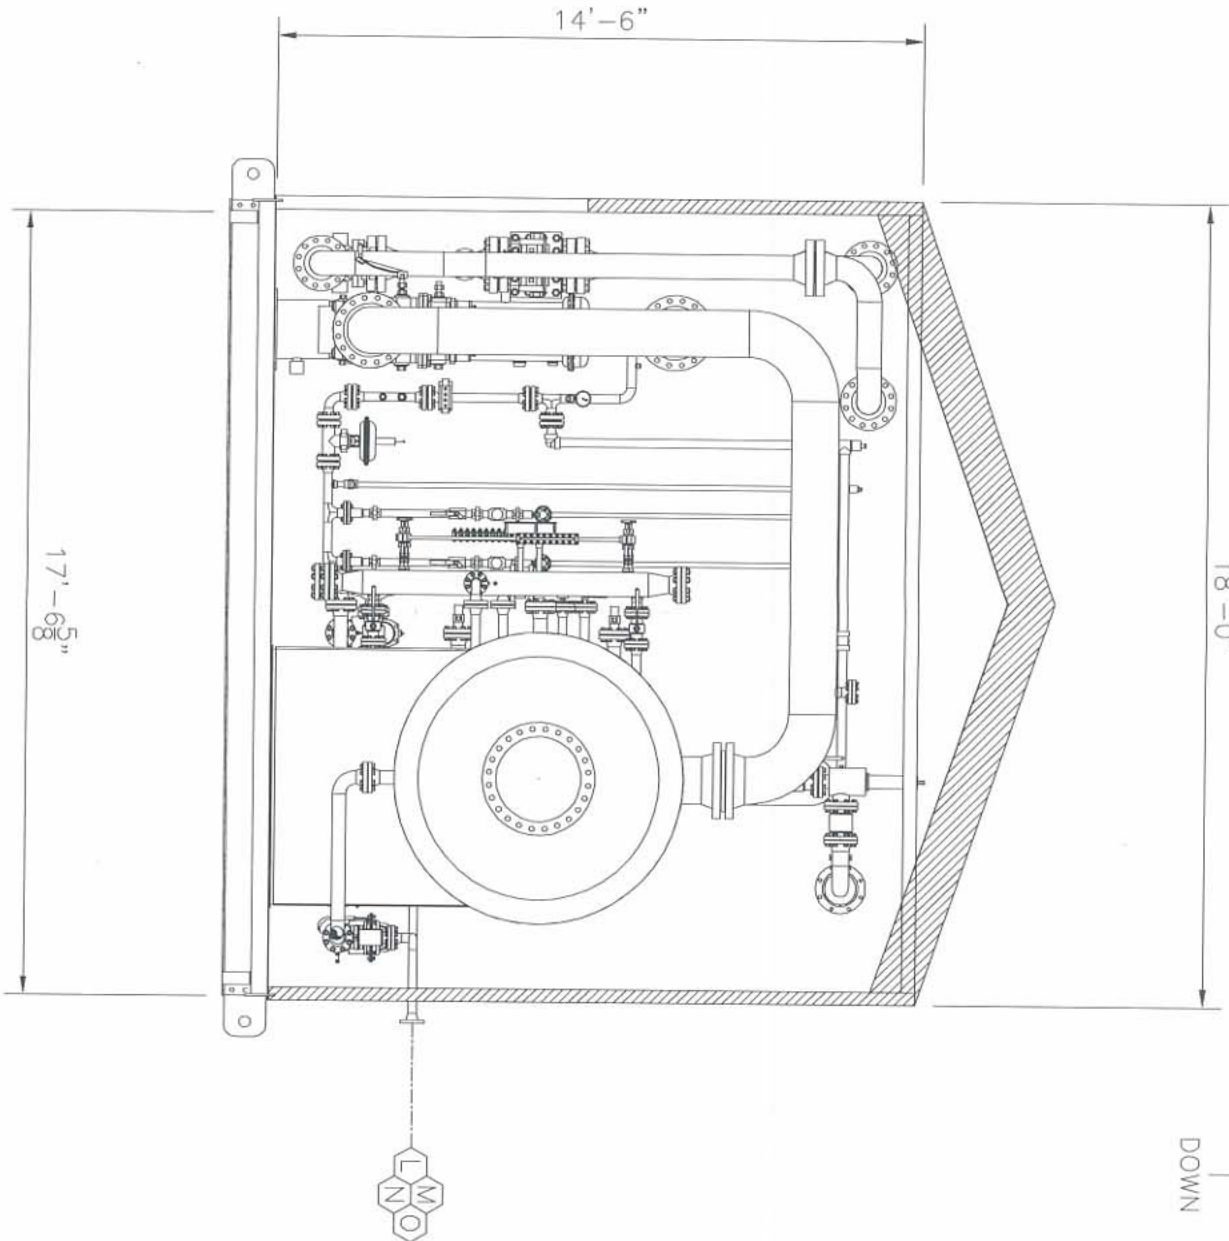
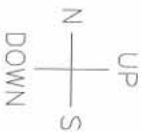


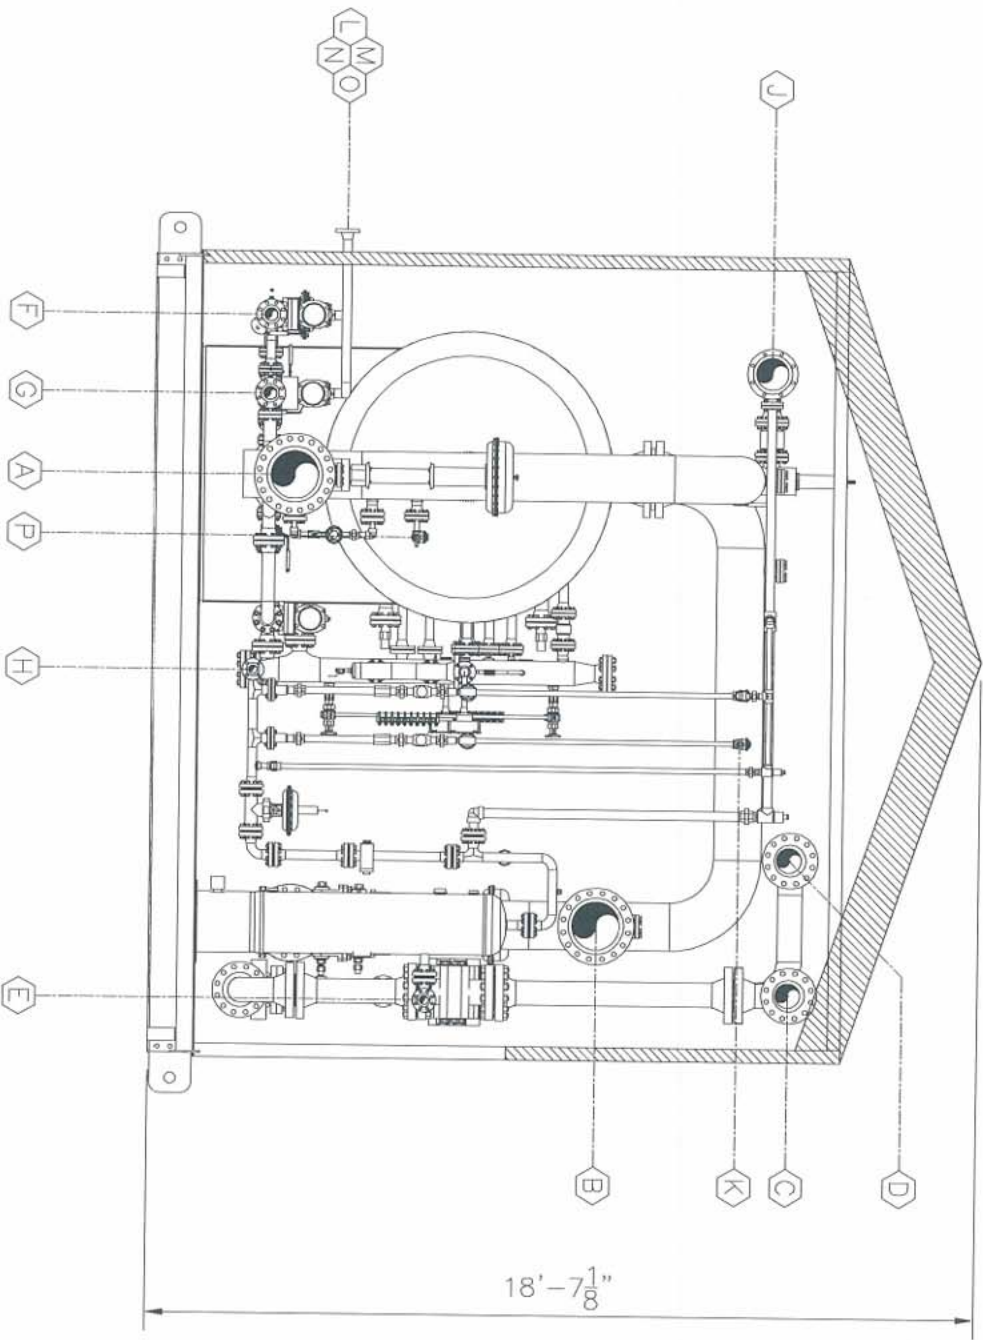

TAG #	SIZE	DESCRIPTION	ELEVATION
A	12" 600# RFWN	GAS INLET	2'-1 1/2" FTOS
B	12" 300# RFWN	GAS OUTLET	9'-0" FTOS
C	6" 900# RFWN	GAS INLET	13'-4 1/8" FTOS
D	6" 900# RFWN	GAS OUTLET	13'-4 1/8" FTOS
E	2" 600# RFWN	FUEL GAS INLET	5'-2" FTOS
F	3" 300# RFWN	PRODUCED WATER	1'-6 3/8" FTOS
G	3" 300# RFWN	HC LIQUIDS	1'-6 3/8" FTOS
H	2" 150# RFWN	FUEL GAS OUTLET	1'-2 3/4" FTOS
J	8" 150# RFWN	HP FLARE HEADER	12'-9 1/4" FTOS
K	1" 3000# NPT	LP FLARE HEADER	12'-2" FTOS
L-M	2" 300# RFWN	WATER PROOVERS	3'-2 1/4" FTOS
N-O	2" 300# RFWN	HC PROOVERS	3'-2 1/4" FTOS
P	1" 3000# NPT	RECYCLE WATER LINE	4'-10 1/2" FTOS
Q	1" 3000# NPT	INSTRUMENT AIR	-

NOTES:
- MEASUREMENTS ARE FROM TOP OF SKID (FTOS).
- TO GET A BOTTOM OF SKID MEASUREMENT (FBOS)
ADD 12 3/8" TO THE ELEVATIONS LISTED.

1

REV	REVISION	BY	APPR	d/m/y
1	REVISED HP FLARE HEADER TO BE 8" PIPE	NEW		17/09/10
0	ISSUED FOR CONSTRUCTION	NEW		14/09/10
B	REVISED AS PER MARK UPS, JULY B 2010	NEW		13/07/10
A	ISSUED FOR APPROVAL	NEW		30/06/10

info@evolutionequipment.com
www.evolutionequipment.com

DATE: 30/06/10
DESIGNED BY: M.E.W.
DRAWN BY: M.E.W.
CHECKED BY:
APPROVED BY:

CLIENT: PARAMOUNT RESOURCES LTD
c/o EXCELSIOR ENGINEERING LTD.
LSD: 05-18 KARR GAS PLANT
TITLE: LAYOUT - END VIEWS
78" x 22'-0" S/S 720psi - HORIZONTAL
SOUR SERVICE SEPARATOR PACKAGE
JOB #: EV-10099
SHEET NO. 3 OF 5
SCALE: 1:50

REV. NO.:
DRAWING NO: EV-10099-L-003
REV. NO. 1