




PLAN

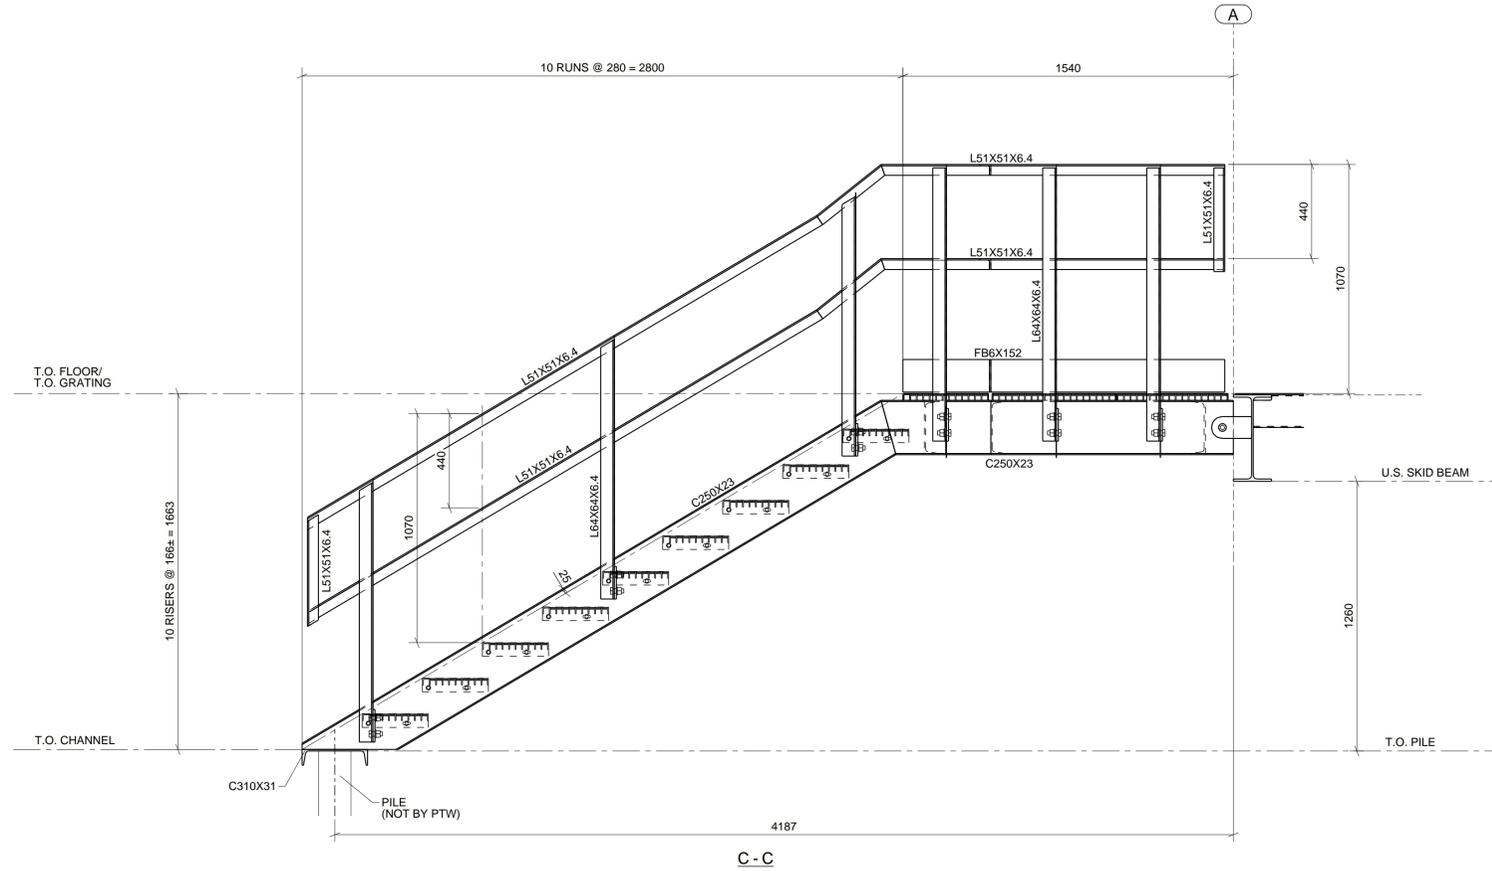


C - C

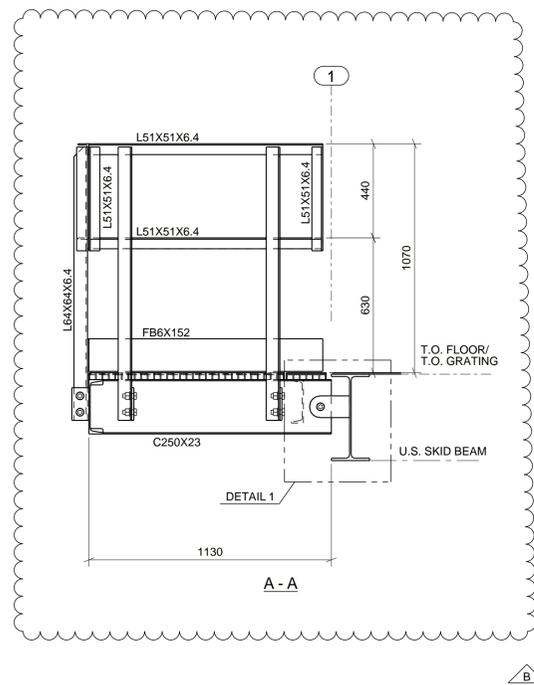

A - A

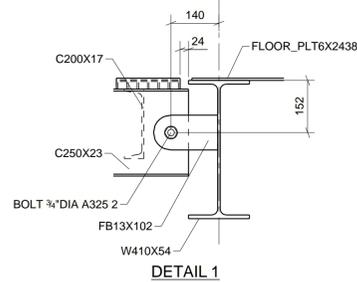

DETAIL 1

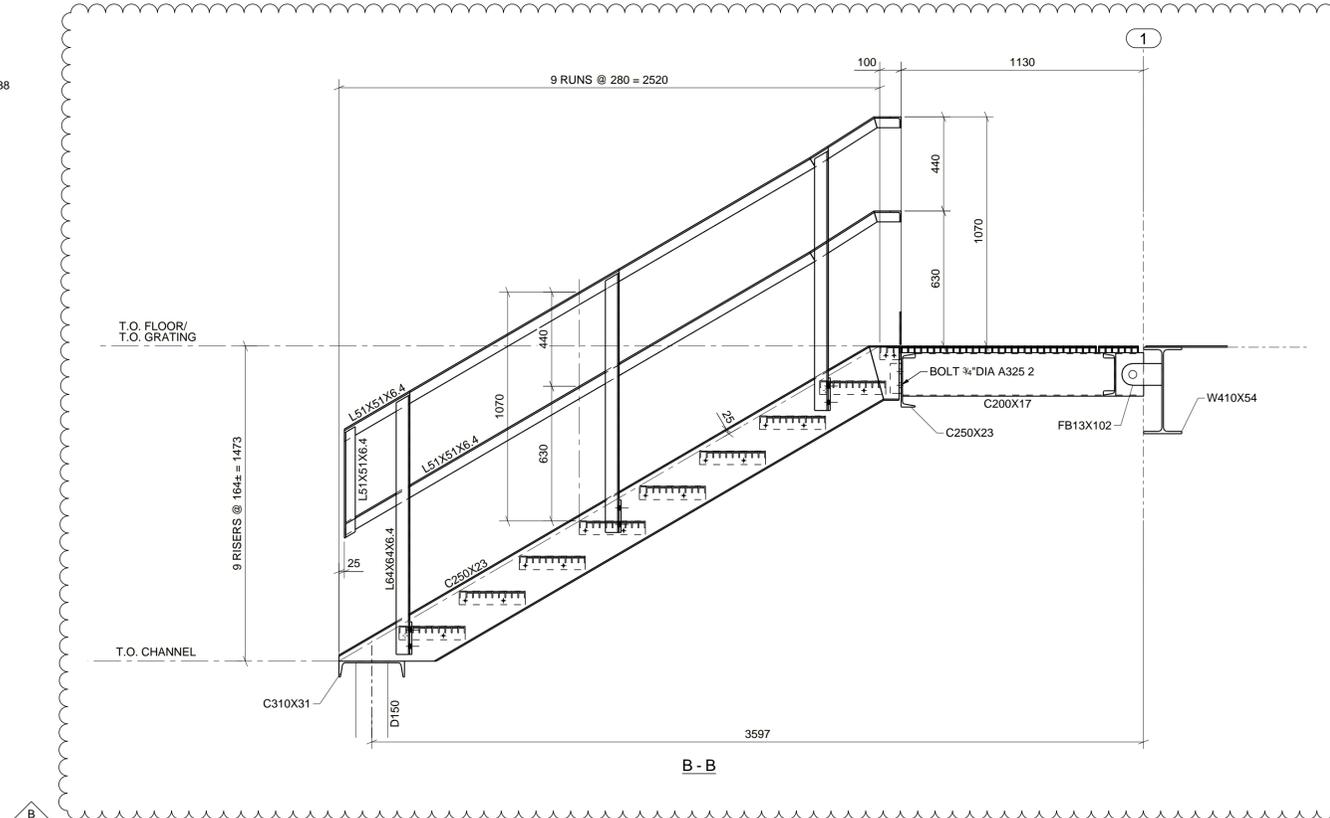

B - B

NO.	DATE	REVISION	DRWN	CHK	ENG	APR
A	2025/01/09	ISSUED FOR APPROVAL	JG	BK	NT	AC
B	2025/01/27	STAIR WIDTH CHANGED, RE- ISSUED FOR APPROVAL	DS	RDC	NT	AC

ENGINEERING STAMP	CLIENT/VENDOR

GENERAL NOTES

- POST CONSTRUCTION DRAWINGS ARE GENERATED FROM CONSTRUCTION CHANGE INFORMATION FORWARDED TO PTW ENERGY SERVICES LTD BY THE OWNER'S FIELD SUPERVISORS AND/OR FIELD CONTRACTORS. ANY CHANGES NOT DOCUMENTED WILL NOT APPEAR ON THE DRAWINGS AND THEREFORE THE DRAWING MAY NOT BE AN ACCURATE REPRESENTATION OF THE CONSTRUCTED FACILITY.
- PRIOR TO THE COMMENCEMENT OF ANY CONSTRUCTION OR EXCAVATION IT SHALL BE THE RESPONSIBILITY OF THE OWNER'S REPRESENTATIVE TO VERIFY THE LOCATION AND STATUS OF ANY PIPING, ELECTRICAL EQUIPMENT OR BUILDINGS.
- ANY REVISIONS MADE TO EXISTING EQUIPMENT, ELECTRICAL OR INSTRUMENTATION ON A FACILITY NOT DESIGNED BY PTW ENERGY SERVICES LTD IS ONLY SHOWN AS REPRESENTATION OF WHAT EXISTS AND MUST BE VERIFIED BY THE OWNER.



ENGINEERING RECORD		
BY	DATE	
DRAWN	JG	JAN 08/25
CHECKED	BK	JULY 02/24
DESIGNED	NT	MAY 13/24
REVIEWED	AC	JULY 02/24

PTW CANADA		REV
EKONA GOLD CREEK PLANT 1 E- HOUSE		
STAIR AND HANDRAIL DETAILS		
SCALE	DRAWING NUMBER	
NONE	SO07	B

Telus Structures 1-800-387-2222 2025/01/27 10:45:14 AM 1:15:18