


BUILDING NOTES:

1. EXTERIOR WALLS: 22GA TAN (QC8315)
2. EXTERIOR ROOF: 22GA TAN (QC8315)
3. EXTERIOR TRIM: 22GA DARK BROWN (QC8229)
4. MAN DOOR(S) COLOUR: DARK BROWN (QC8229)
5. DOOR CANOPY COLOUR: 22GA DARK BROWN (QC8229)
6. INTERIOR LINER: 24GA FLUTED WHITE ALUM. LINER
7. WALL INSULATION: R-12 FIBREGLASS BATT INS.
8. ROOF INSULATION: R-12 FIBREGLASS BATT INS.
9. VAPOUR BARRIER: 4 MIL (LAPPED AND TAPED)
10. SURFACE AREA: 1,695 SQ.FT
11. APPROX. SHIP WEIGHT: 7,433 LBS (BLDG ONLY)
12. REGULAR FASTENERS

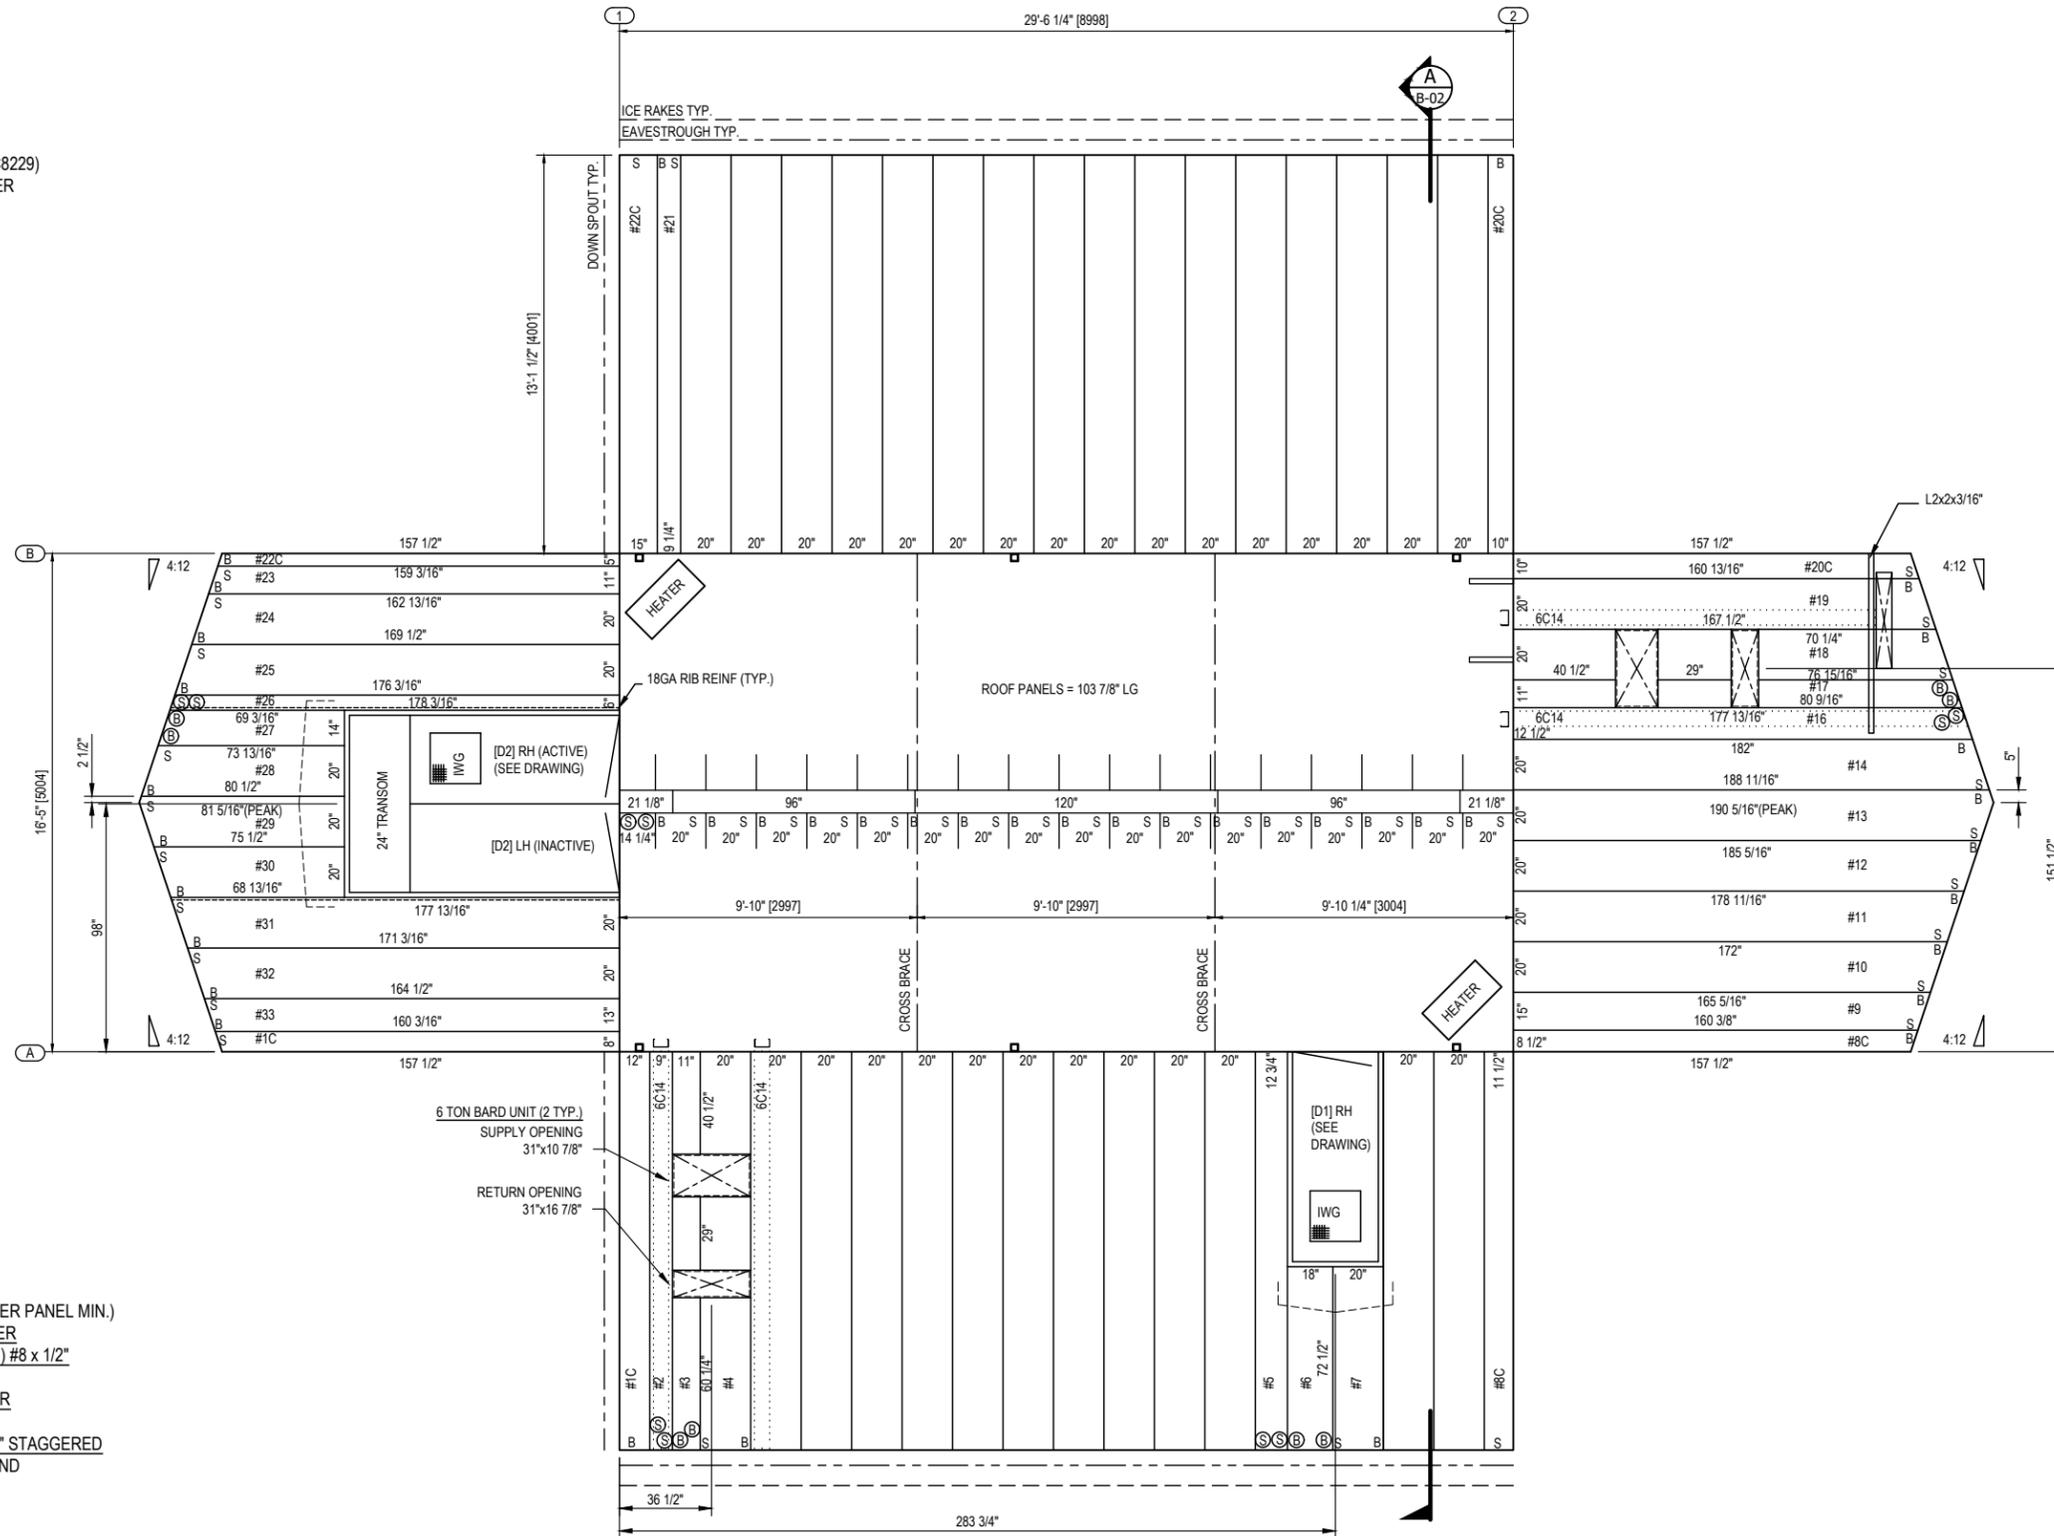

WALL AND ROOF DESIGN:

- WALL: 3 WP
- ROOF: 3RP C/W 26 GA 6\"/>

SCHEDULE OF FASTENERS:

- BASE CHANNEL ANCHORING: (1) #14 x 1 1/2\"/>
- WALL PANEL TO BASE CHANNEL: (4) #10 x 3/4\"/>
- WALL PANEL RIB TO BASE CHANNEL & TOP CHANNEL: (1) #8 x 1/2\"/>
- WALL PANEL TO TOP CHANNEL: (4) #8 x 1/2\"/>
- ROOF PANEL TO DRIP CHANNEL: (7) #10 x 3/4\"/>
- ROOF PANEL TO RIDGE: (7) #10 x 3/4\"/>
- DRIP CHANNEL TO TOP CHANNEL: (1) #8 x 1/2\"/>
- CROSS BRACE: (4) 1/2\"/>
- ICE RAKES: (1) #14 x 1 1/2\"/>

STITCH SCREWS:

- WALL PANELS: (1) #8 x 1/2\"/>
- ROOF PANELS: (1) #10 x 3/4\"/>

NO.	DATE	REVISION	DRN	CHK	ENG	APR
A	2024/05/17	FOR APPROVAL	CS	JSG	AZ	LG
0	2024/05/31	FOR CONSTRUCTION	CS	AD	AZ	AC

ENGINEERING STAMP

PTWENERGY.COM

ENGINEERING RECORD



	BY	DATE
DRAWN	CS	2024/05/17
CHECKED	JSG	2024/05/17
DESIGNED	AZ	2024/05/13
REVIEWED	AC	2024/05/17
QUOTE No.	Quote# 24-64359-REV2	
CONTRACT No.	PO# 24002282044	
PROJECT No.	W45148	

PTW CANADA LTD

EKO001-002 HCA02 E-HOUSE
2424002-0366
BLDG PANEL LAYOUT

DRAWING NUMBER

W45148-B-01

REV

0