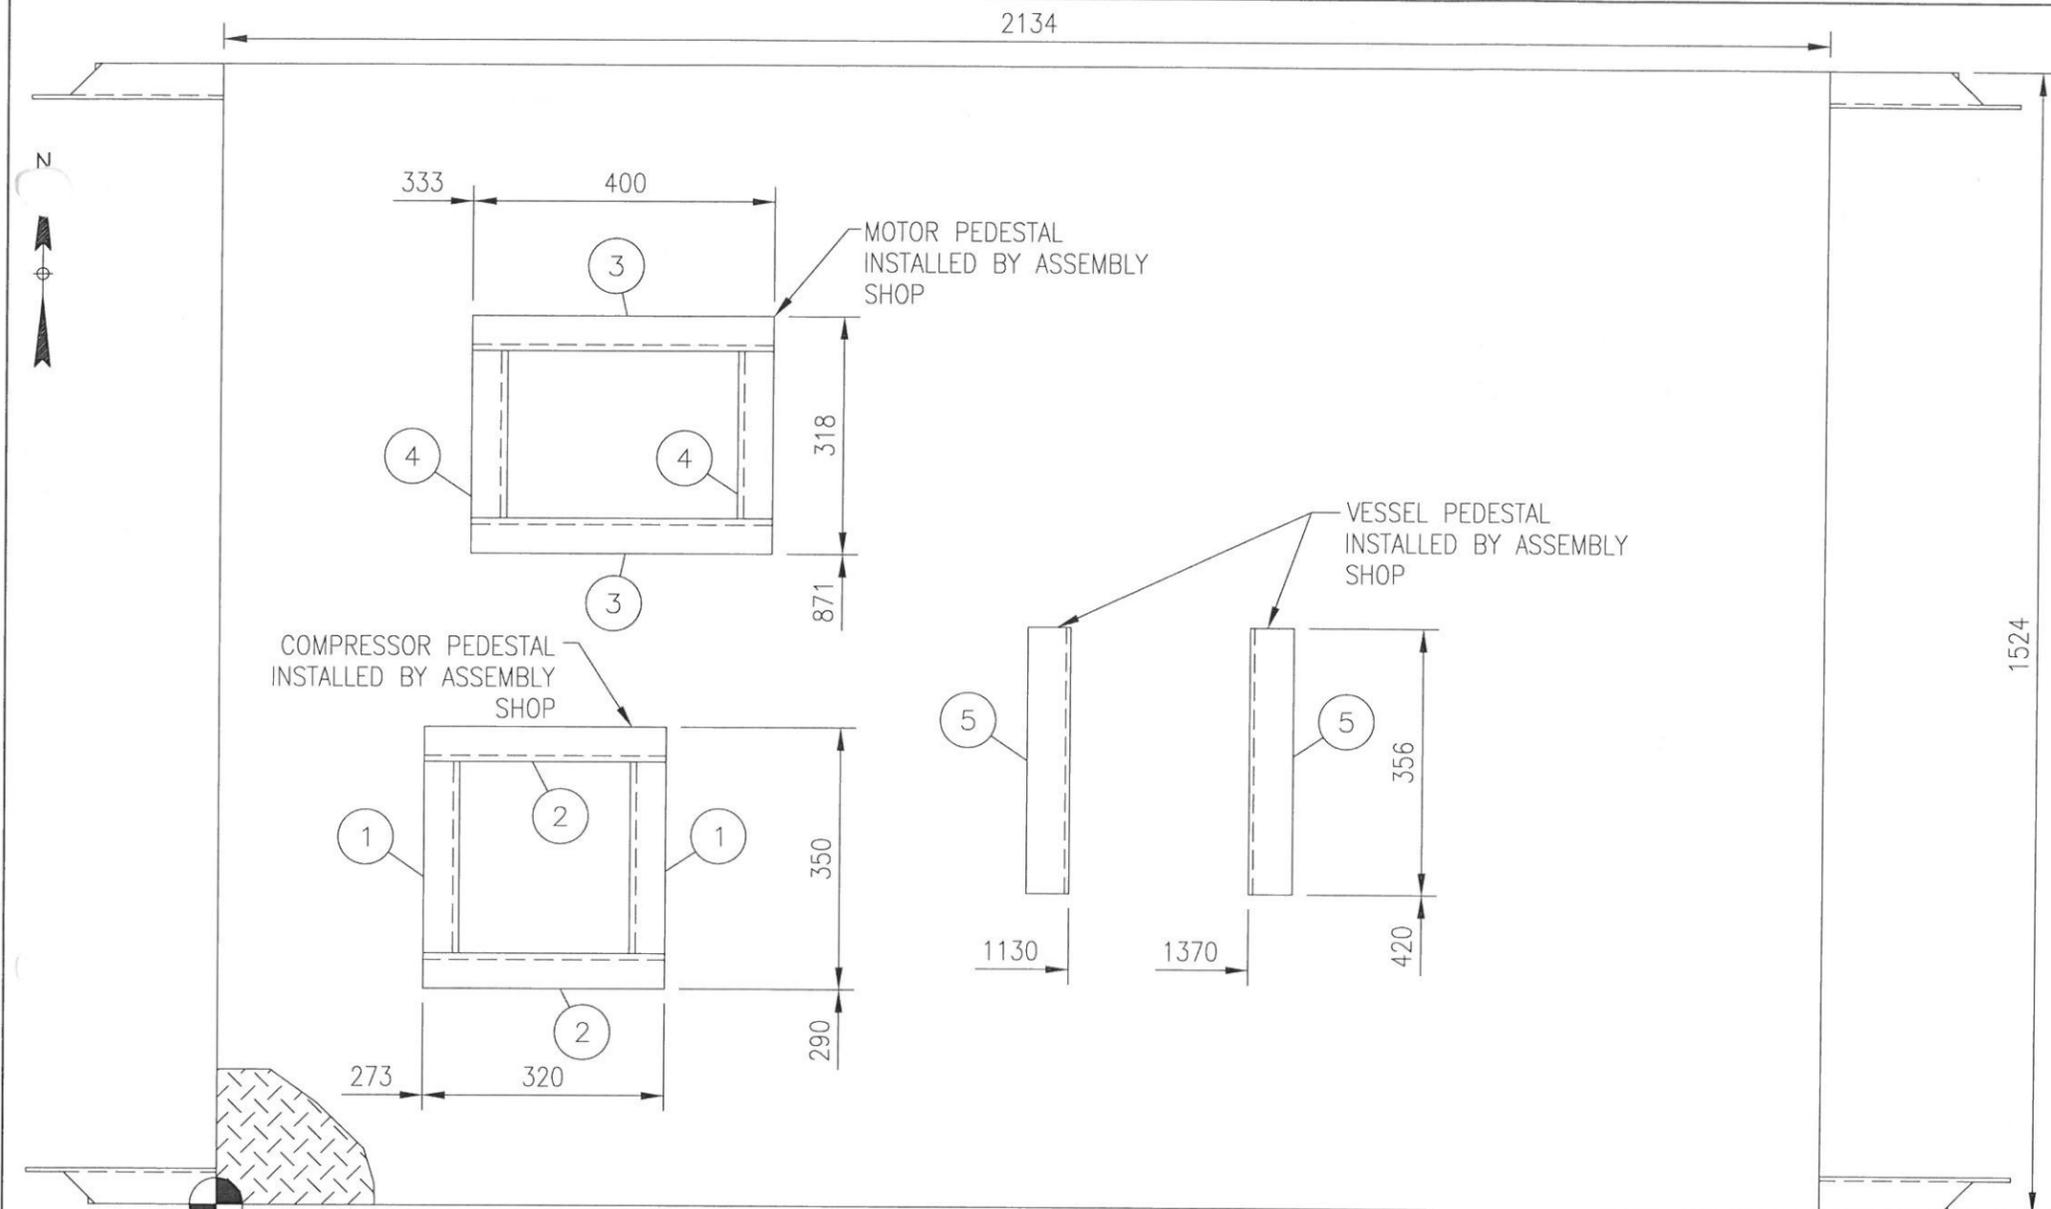

Section 9

Skid and Building

[Back to Table of Contents](#)↑



BILL OF MATERIALS			
ITEM	QTY	DESCRIPTION	MATERIAL
1	2	C130 x 13 x 256 LG.	G40.21/44W
2	2	C130 x 13 x 320 LG.	G40.21/44W
3	2	C130 x 13 x 400 LG.	G40.21/44W
4	2	C130 x 13 x 224 LG.	G40.21/44W
5	2	C200 x 17 x 356 LG.	G40.21/44W

PLAN

SCALE 1:10

ELEVATION

SCALE 1:10

NO.	BY	DATE	REVISIONS	
			DESCRIPTION	
A	ABW	AUG 31/15	REFERENCE FOR UNITS BUILT PRIOR TO SEPT. 1, 2015	

OPTIMIZED OILFIELD (OOI) INC.

DRAWN	A.WILSON
DATE	AUG 20/15
SCALE	AS SHOWN
CHK'D	G.SCHUSTER
APP'D	.

30 H.P. COMPRESSOR PACKAGE EQUIPMENT SUPPORTS		DWG NO.	REV.
		T.B.A.	A
Customer		KLR30-92-BASE-01	

