
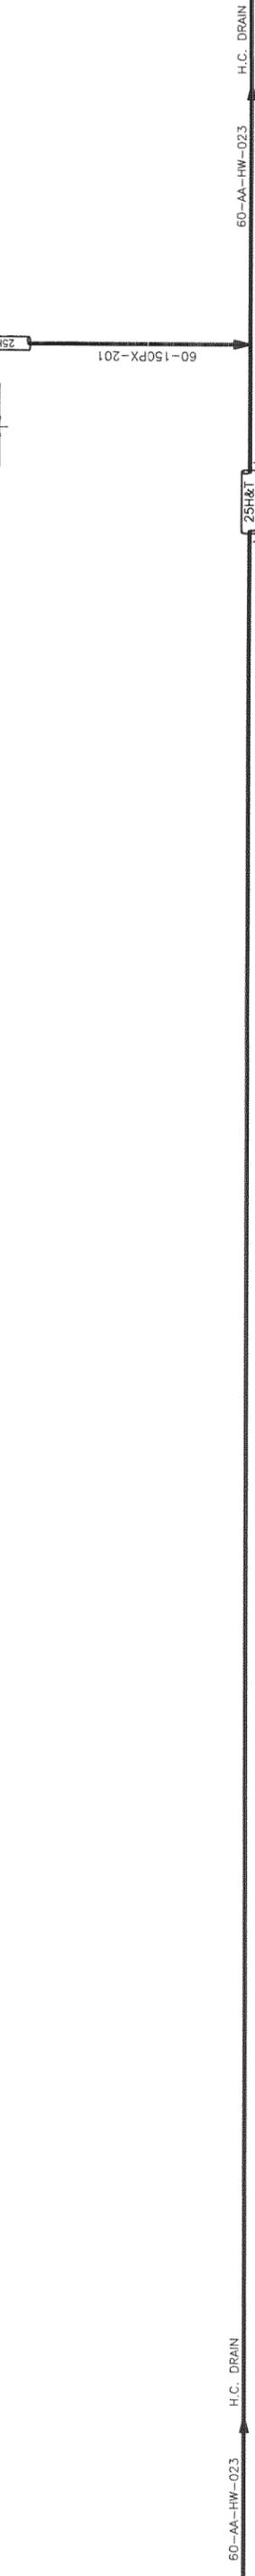
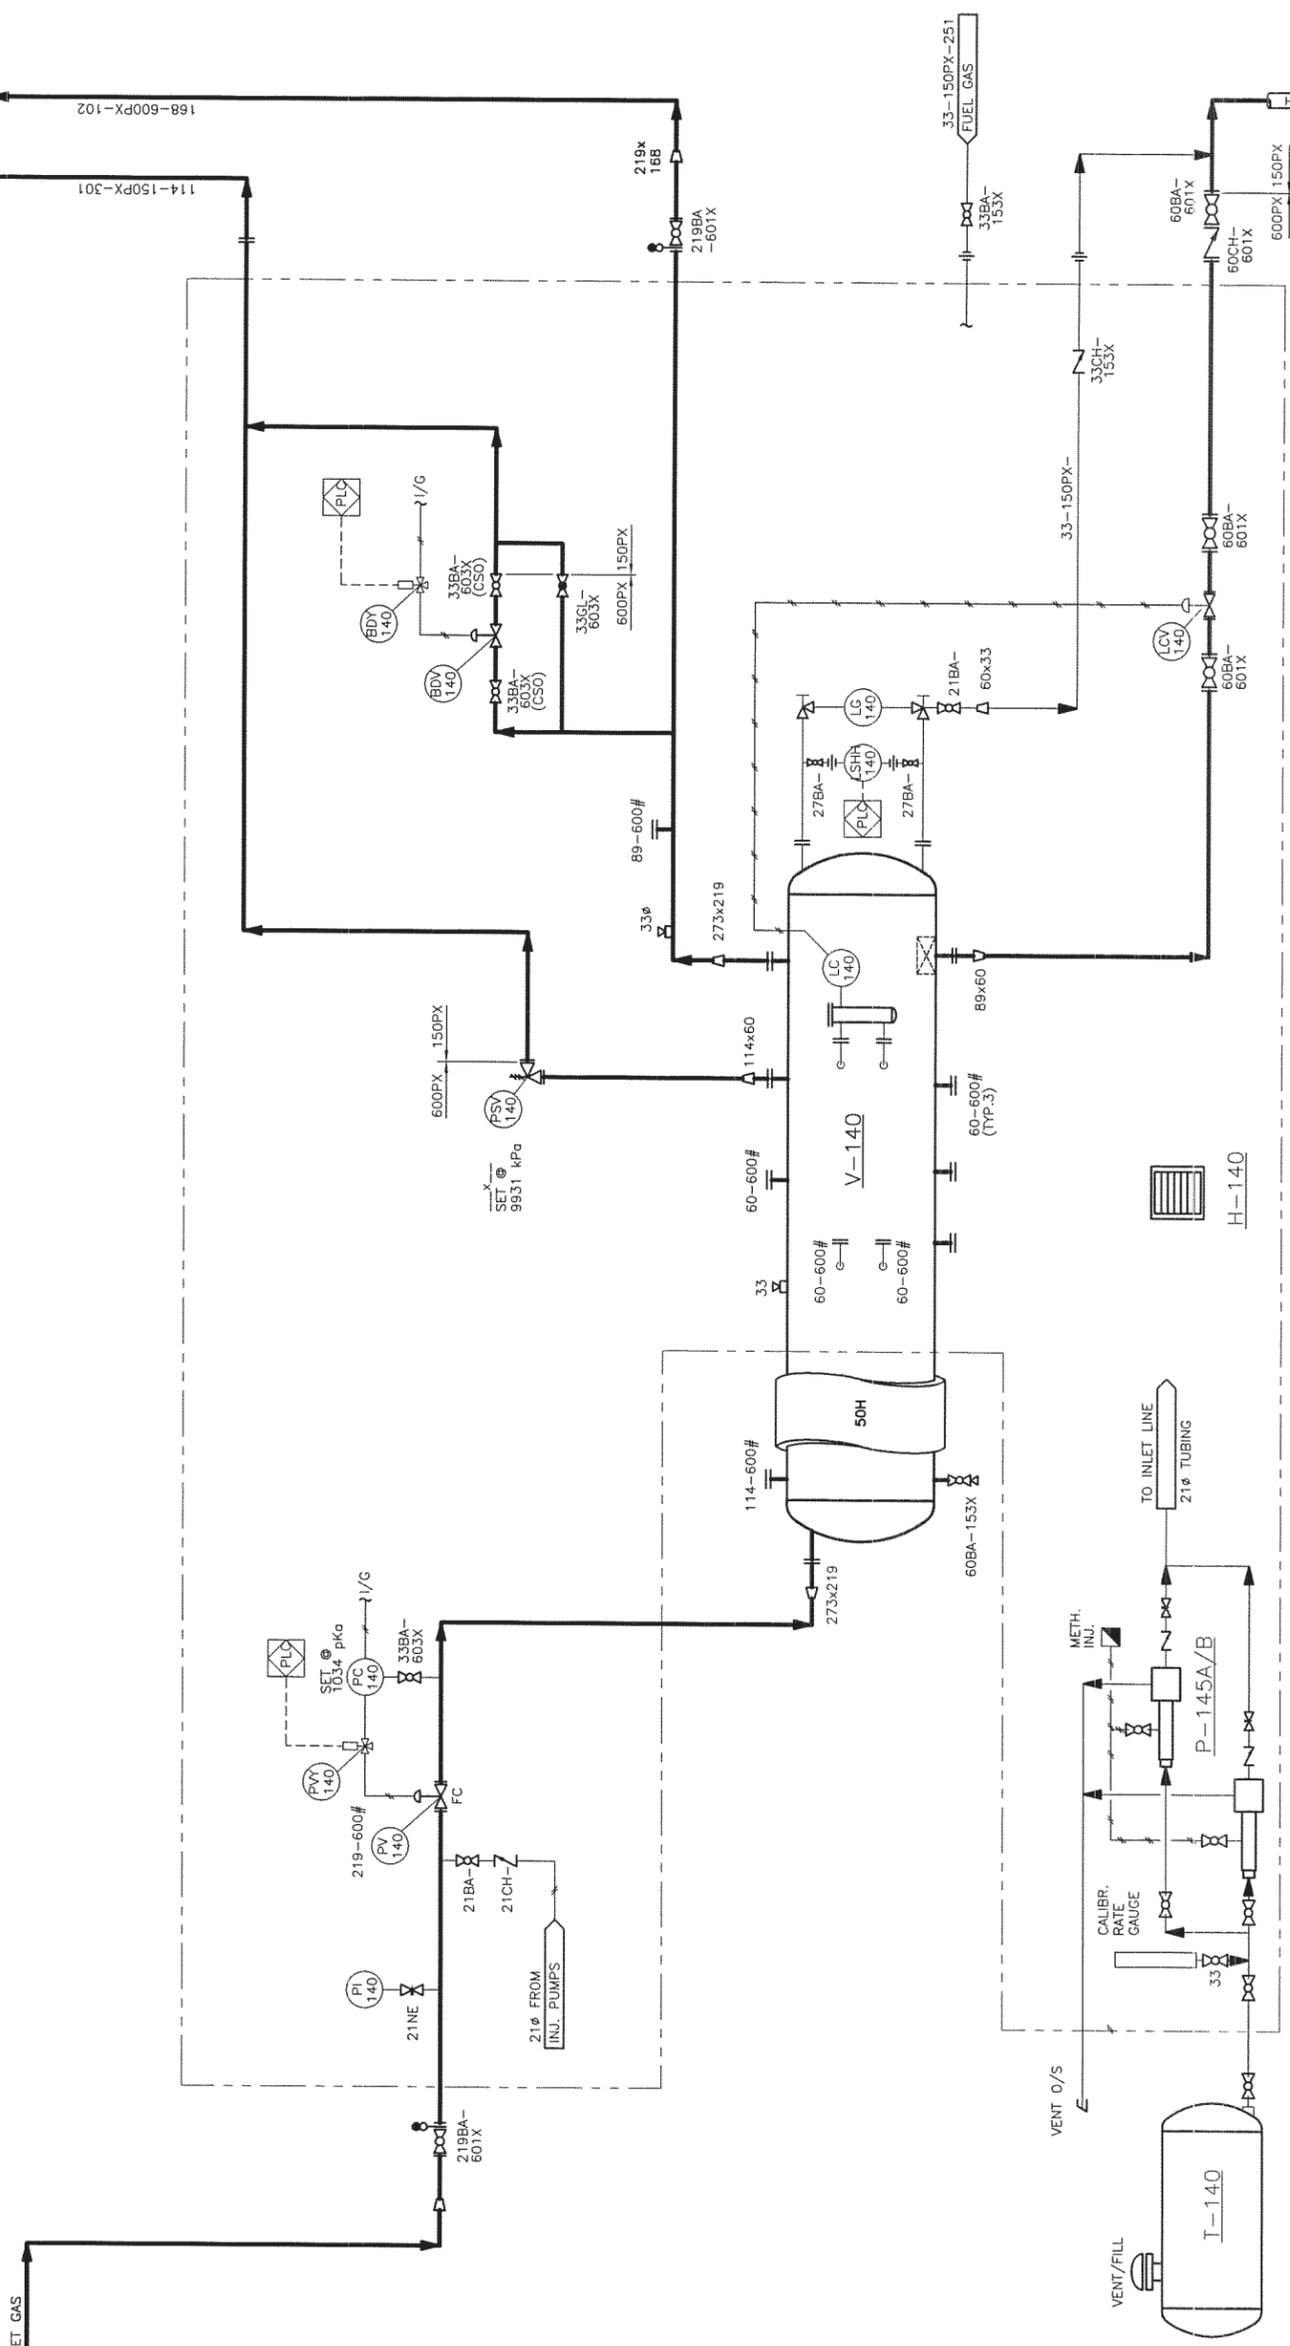


I-140  
METHANOL TANK  
500 GAL. CAPACITY

P-145 A/B  
METHANOL INJECTION  
PUMP

V-140  
INLET SEPARATOR  
SIZE: 1524 X 6096 S/S  
DP: 9931 KPa

H-140  
BUILDING HEATER  
CATADYNE

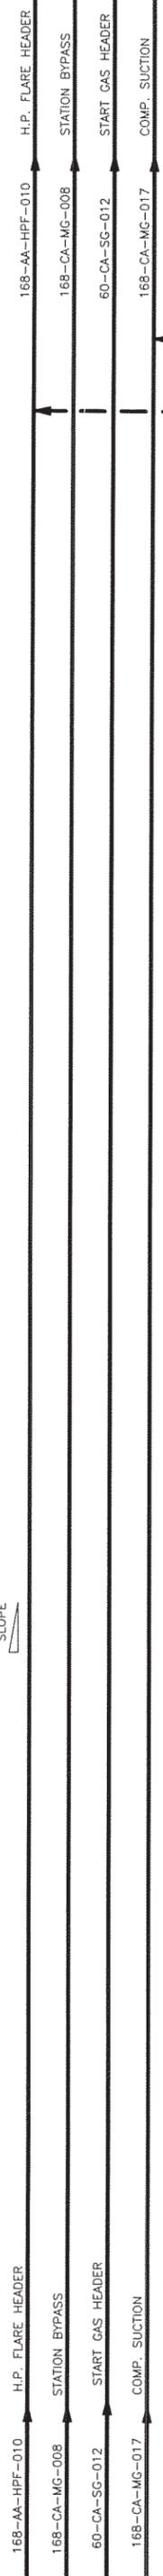

FOR CONTINUATION SEE SHEET 3

FOR CONTINUATION SEE SHEET 5

60-AA-HW-023  
H.C. DRAIN

60-AA-HW-023  
H.C. DRAIN

SHEET NUMBER  
4 OF 12

DRAWING NUMBER  
F-43000-F-00-01

REV  
0