



ELEVATION VIEW 'B-B*

ELEVATION VIEW "A-A"

STAMPS & PERMITS								DATE 06-11-2025	
OFFICE MGR. _____ DATE _____		ISSUED FOR APPROVAL		BY DVN		CT		18476	
ISSUED TO FAB MGR. _____ DATE _____		REVISION		APPR.		DATE		18476GA	
REV. #								36"OD x 10'-0" S/S VERTICAL SEPARATOR 3" INCH GAS OUTLET GENERAL ARRANGEMENT DRAWING	
								PROJECT NO. 18476	
								DRAWING NO. 18476GA	
								SHEET NO. 2 OF 3	
								#18476ELEV	
								"A"	

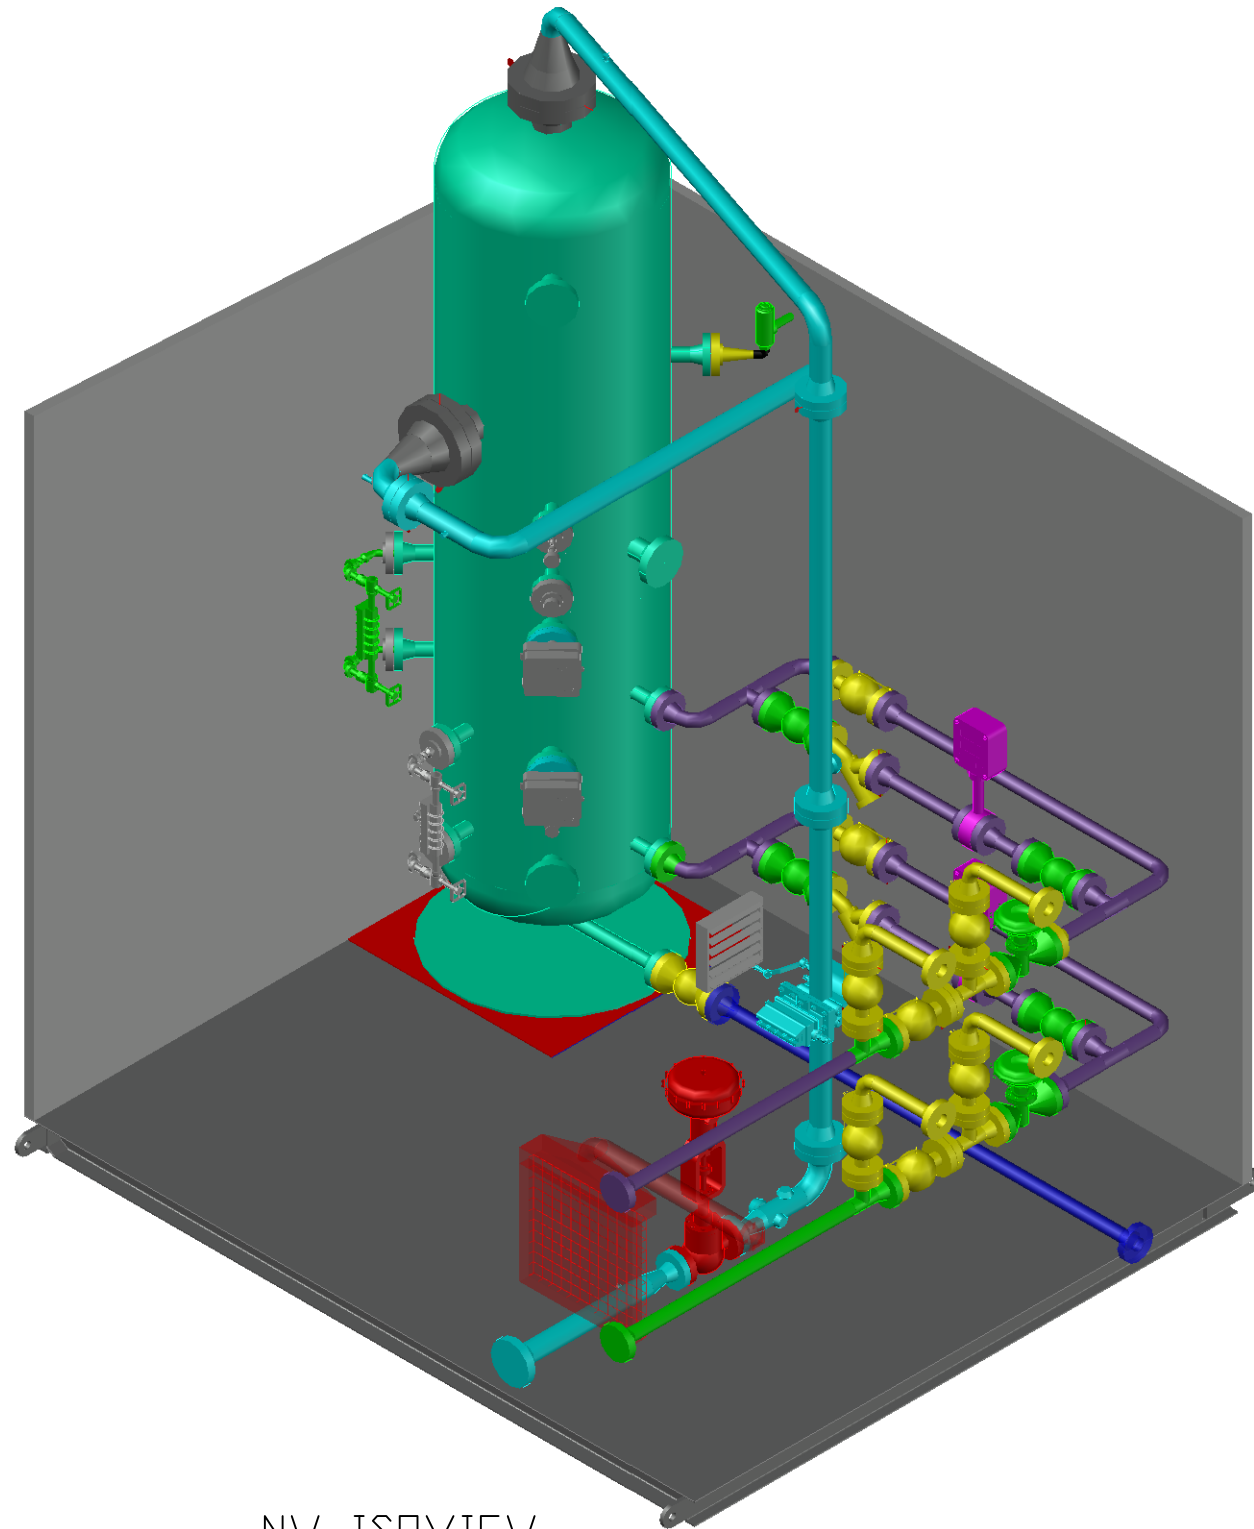

NW ISOVIEW

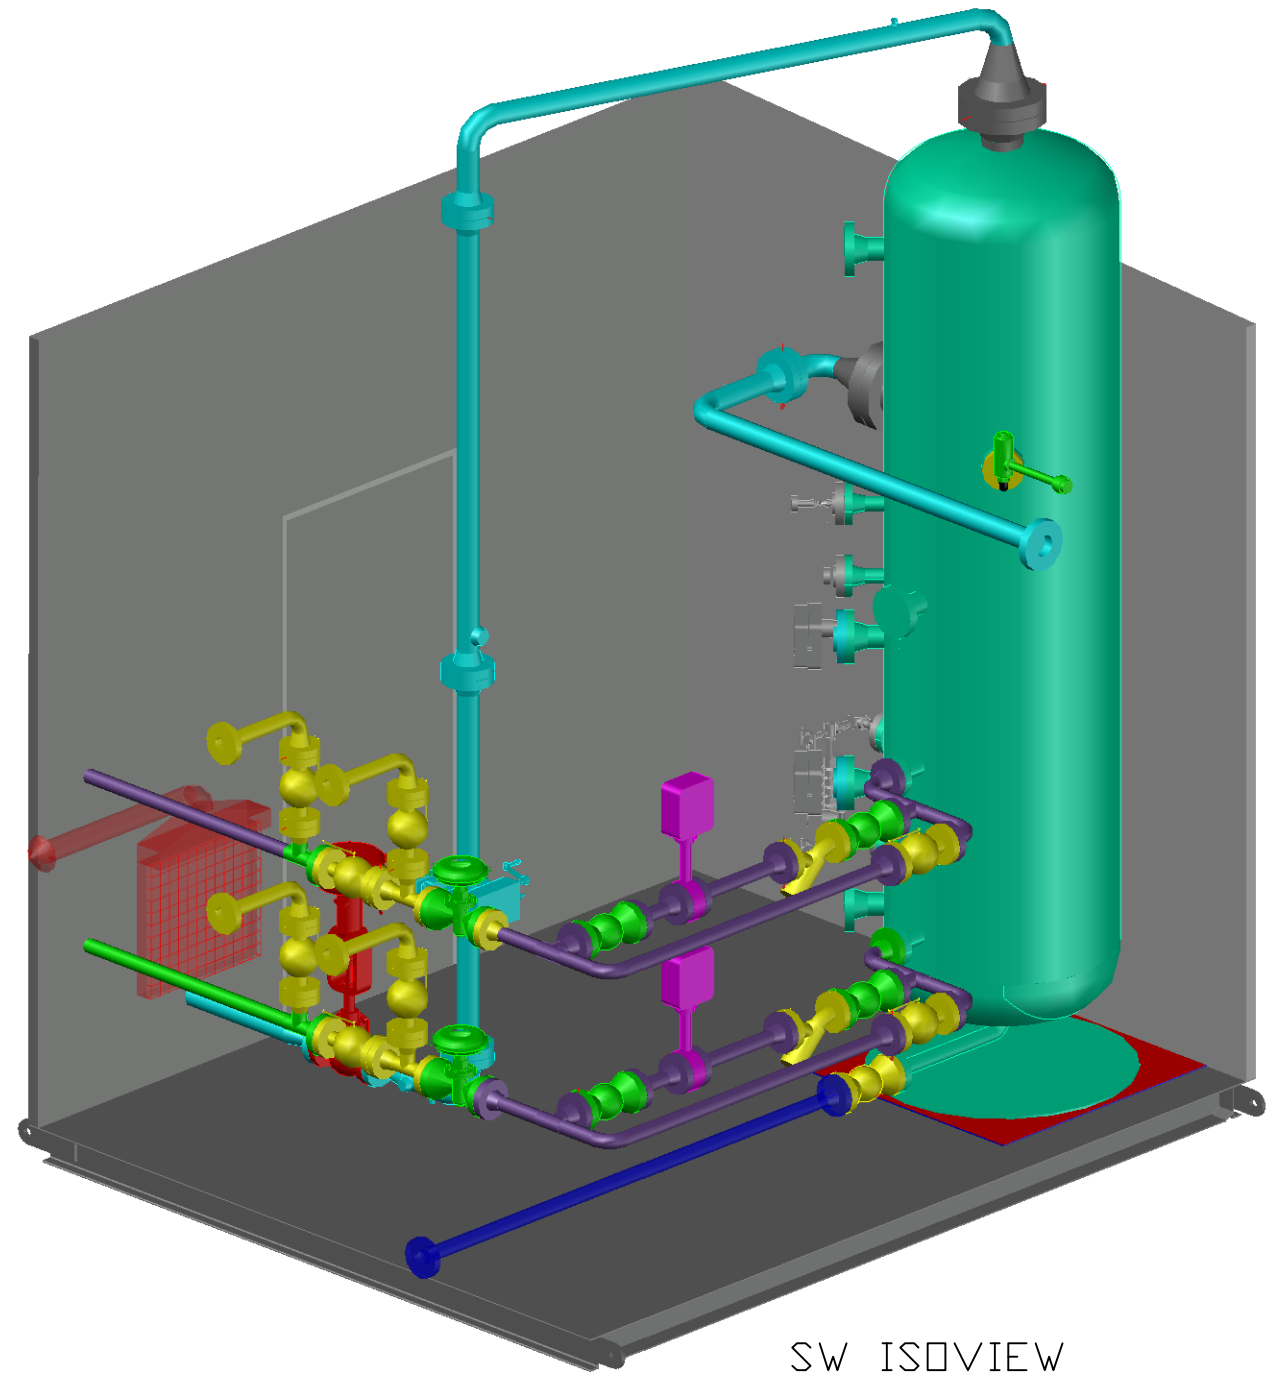

SW ISOVIEW

STAMPS & PERMITS								DATE	
								06-11-2025	
								DESIGNED BY	
								DRAWN BY	
								C.TOWERS	
								CHECKED BY	
								PROJECT NO.	
								18476	
								DRAWING NO.	
								18476GA	
								SCALE	
								NTS	
								SHEET NO.	
								3 OF 3	
								DRAWING NO.	
								1-#18476ISO	
								REV. NO.	
								1	

OFFICE MGR.	DATE	ISSUED TO FAB MGR.	DATE	REV. #	REVISION	BY	DWN	APPR.	DATE
				A	ISSUED FOR APPROVAL			CT	06-11-25