


This print and information portrayed there—on must not be reproduced or extracted without the permission of TECHSKIL LTD.

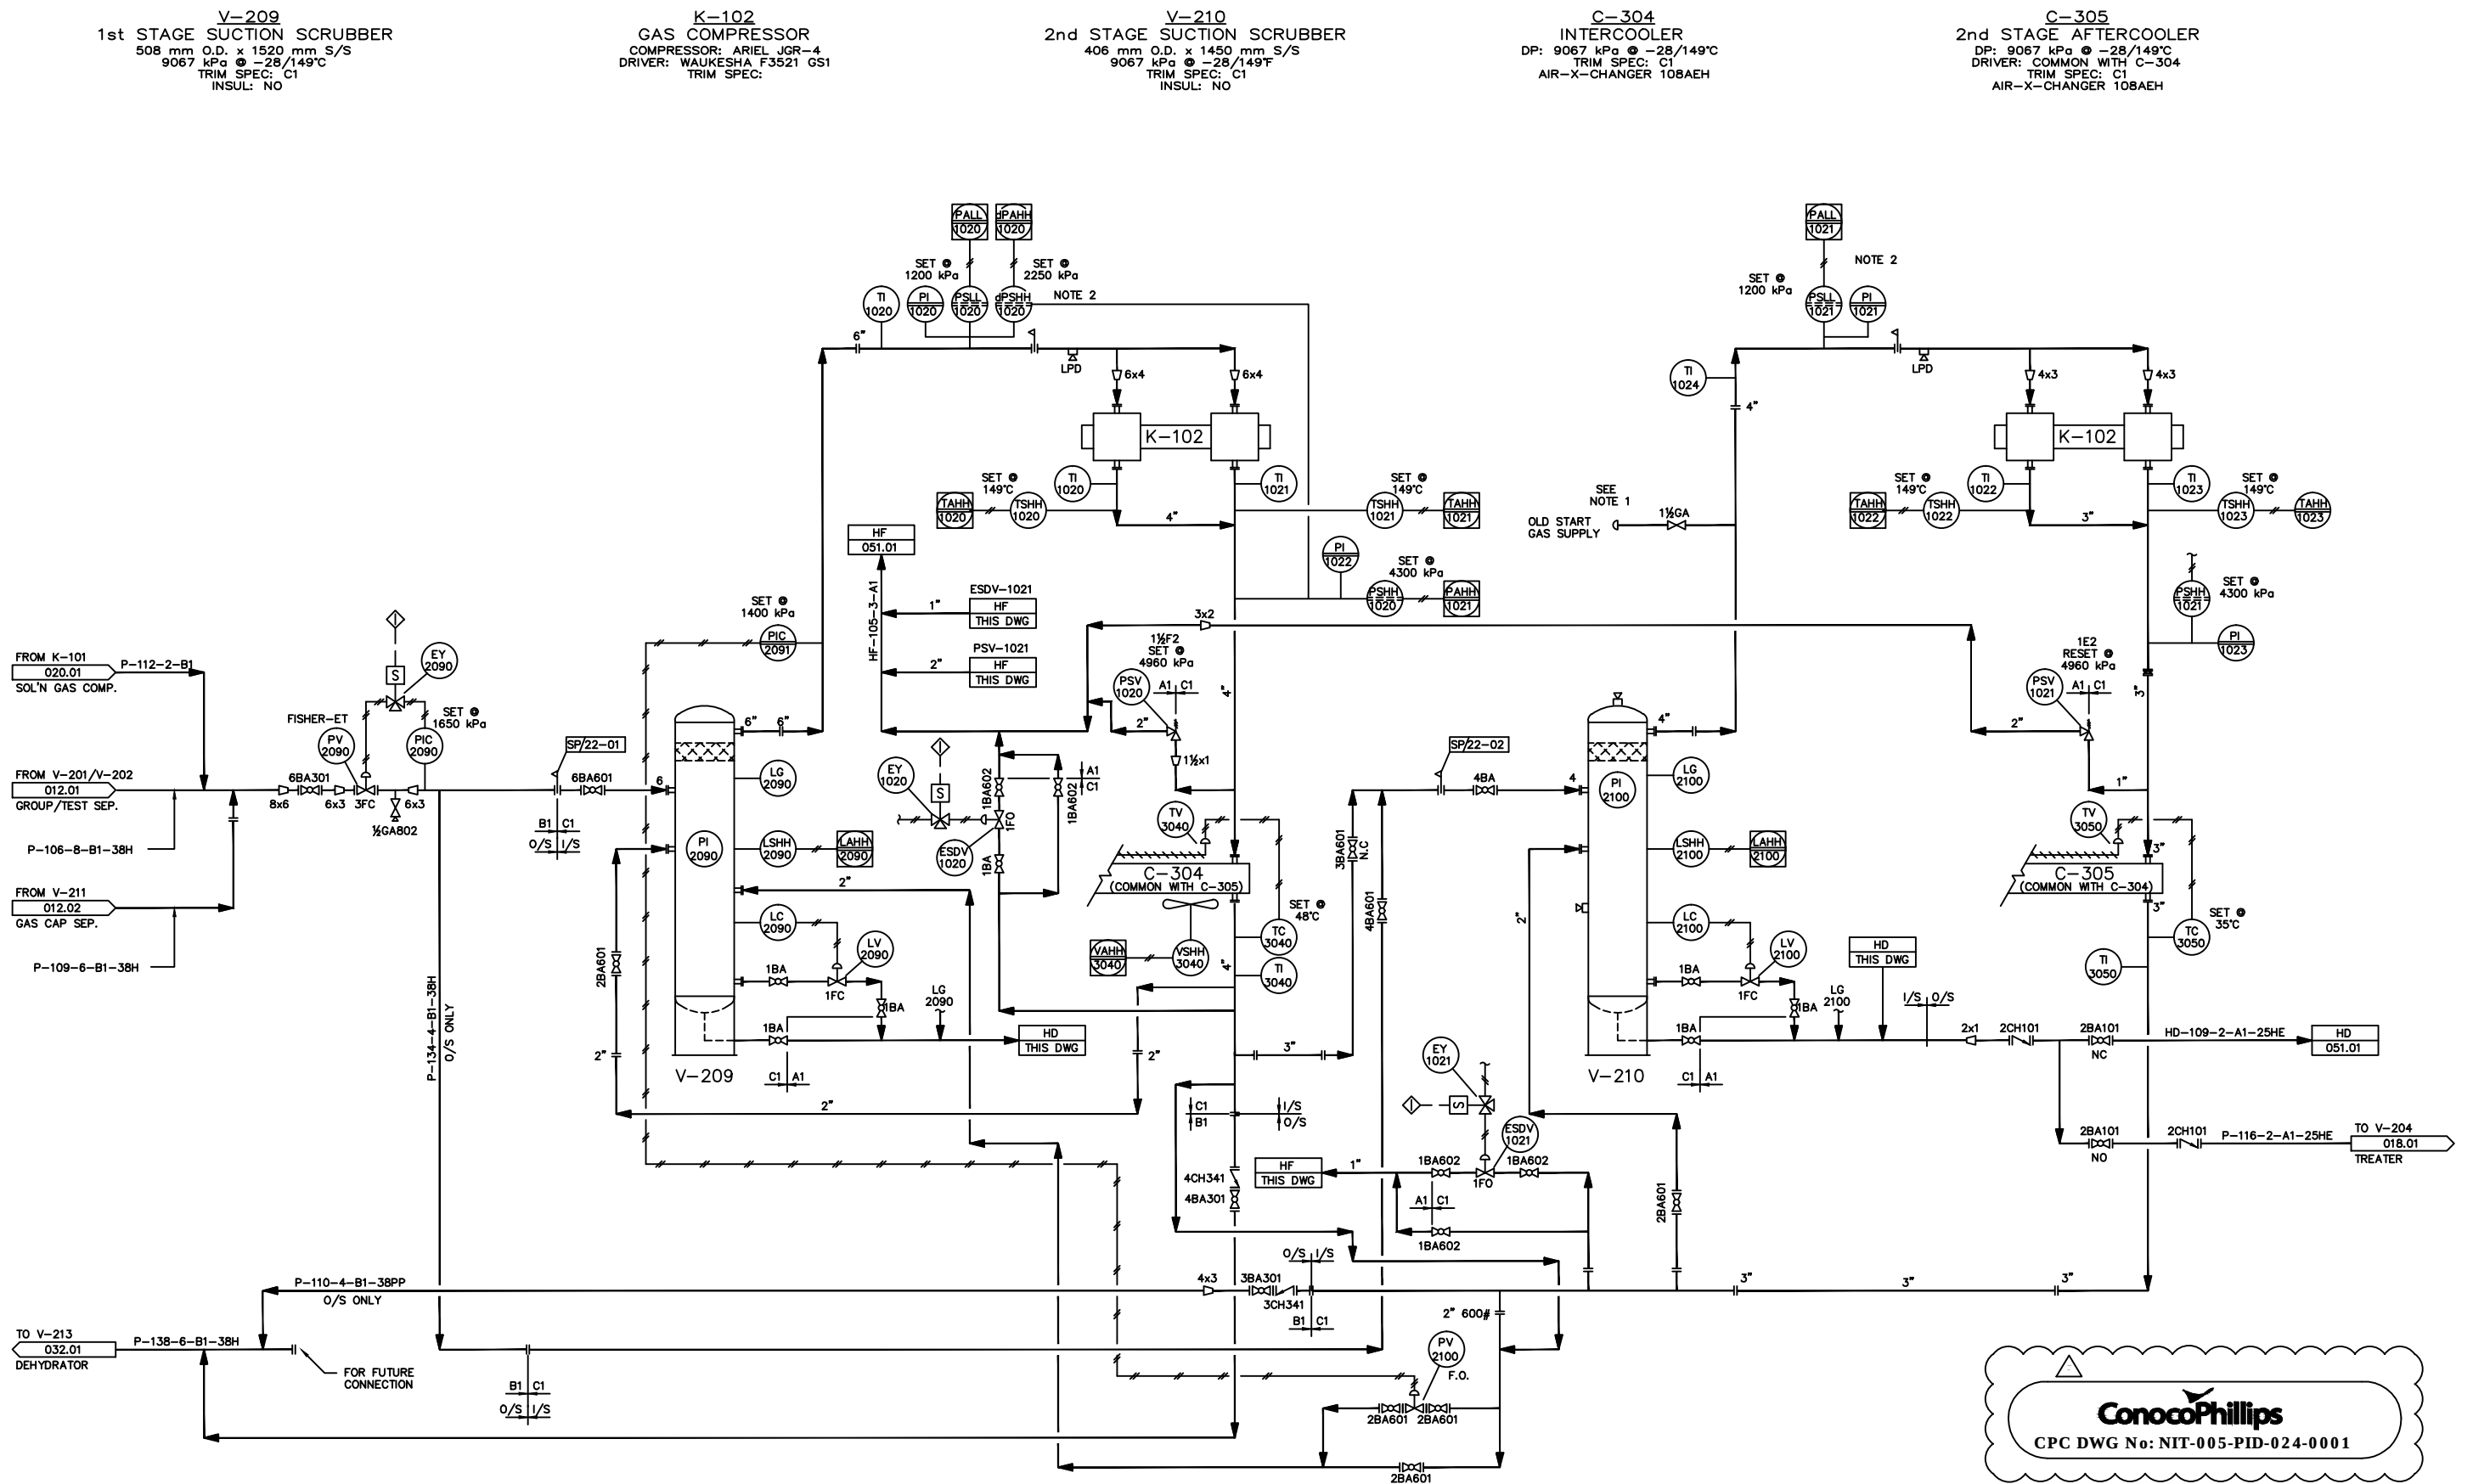

NOTES:

1. REVISE SKID PIPING
2. RELOCATE INSTRUMENT DOWNSTREAM OF THE STRAINER.

REFERENCE DRAWINGS	DWG No

E	98.11.12	PROGRESS UPGRADE No.4	DHH
D	98.10.30	PROGRESS UPGRADE No.3	TE
C	98.10.16	PROGRESS UPGRADE No. 2	TE
B	98.10.02	PROGRESS UPGRADE No. 1	AD
F	08.04.30	ADDED CPC DRAWING NUMBER	CDL
REV	DATE	REVISION DESCRIPTION	BY

ENGINEER	G.EVERETT		
APPROVAL	G.EVERETT		
CHECKER	D.HARLAND		
DRAWN	T.EDWARDS		
DATE	98.08.27		
SCALE:	NTS	APPROVED	DATE

LICENCE AND PERMIT

NITON PRODUCTION FACILITIES
K-102 GAS COMPRESSOR
MECHANICAL FLOW DIAGRAM
LSD 8-30-55-12 W5M



TECHSKIL TECHNOLOGY & DRAFTING	833 - 34 AVENUE S.E. CALGARY ALBERTA T2G 4Y9	PLANT No	DRAWING No.	REV
		P35	020.02	F