


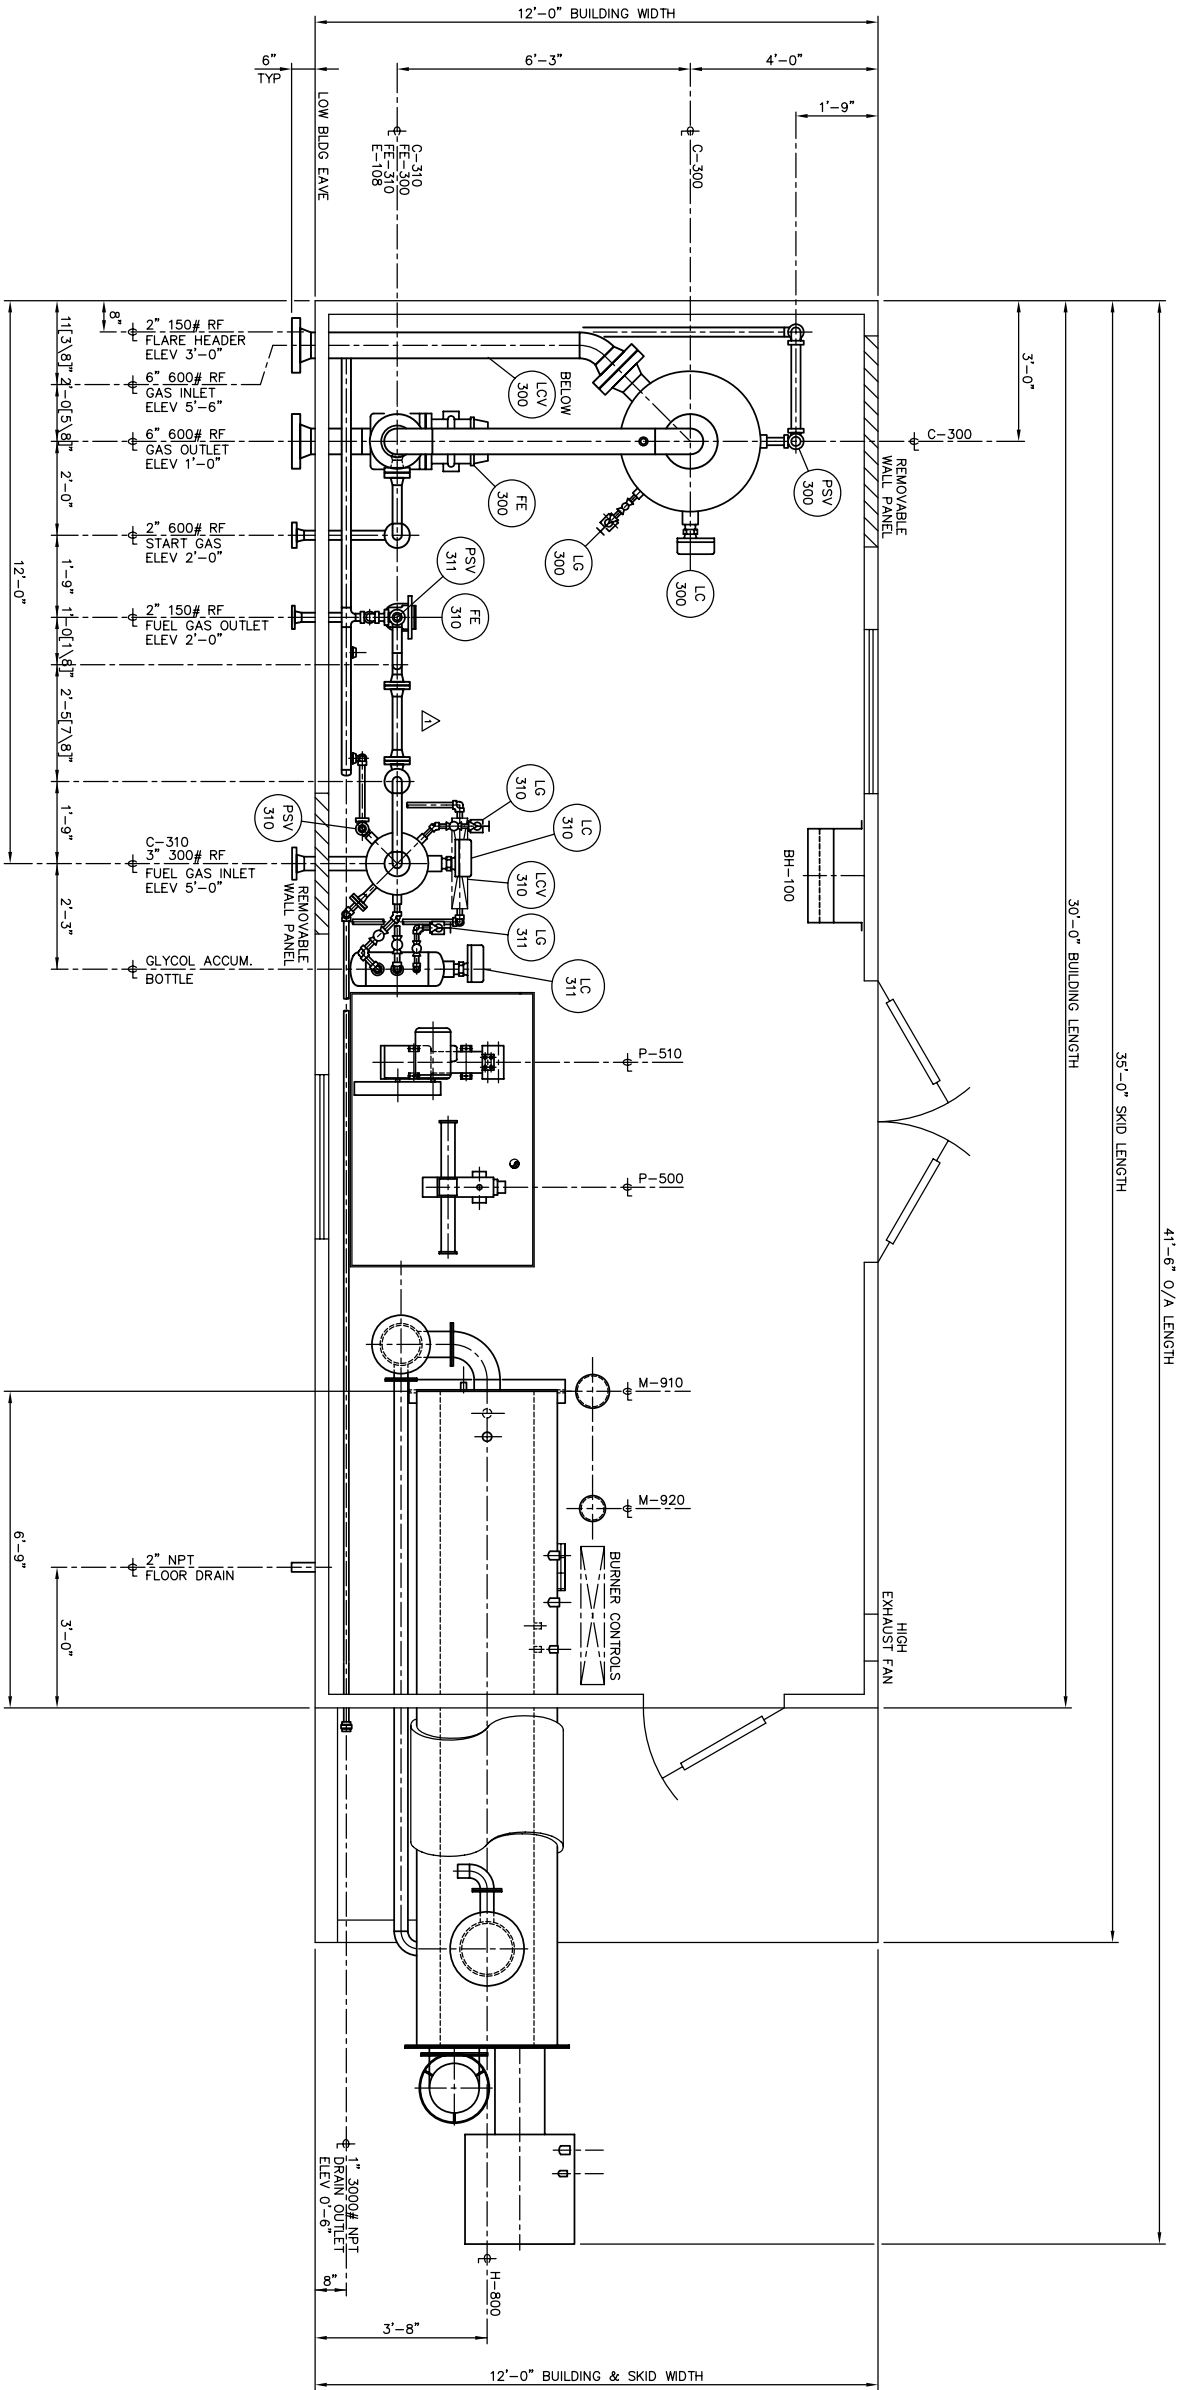

- NOTES:
- 1) ALL ELEVATIONS ARE TAKEN FROM TOP OF CHECKER PL REF. ELEV 0'-0".
 - 2) FOR PIPING SURFACE PREP AND PAINT NOTES SEE INSTR LIST DWG #B5418-040.
 - 3) SHUT DOWN ALL PIPING AS REQUIRED REFERENCE ONLY.
 - 4) ALL PIPING UNDER 2" PIPES.
 - 5) TOTAL ESTIMATED PACKAGE WEIGHT: 53000 lbs (24091 kg).

--	--	