


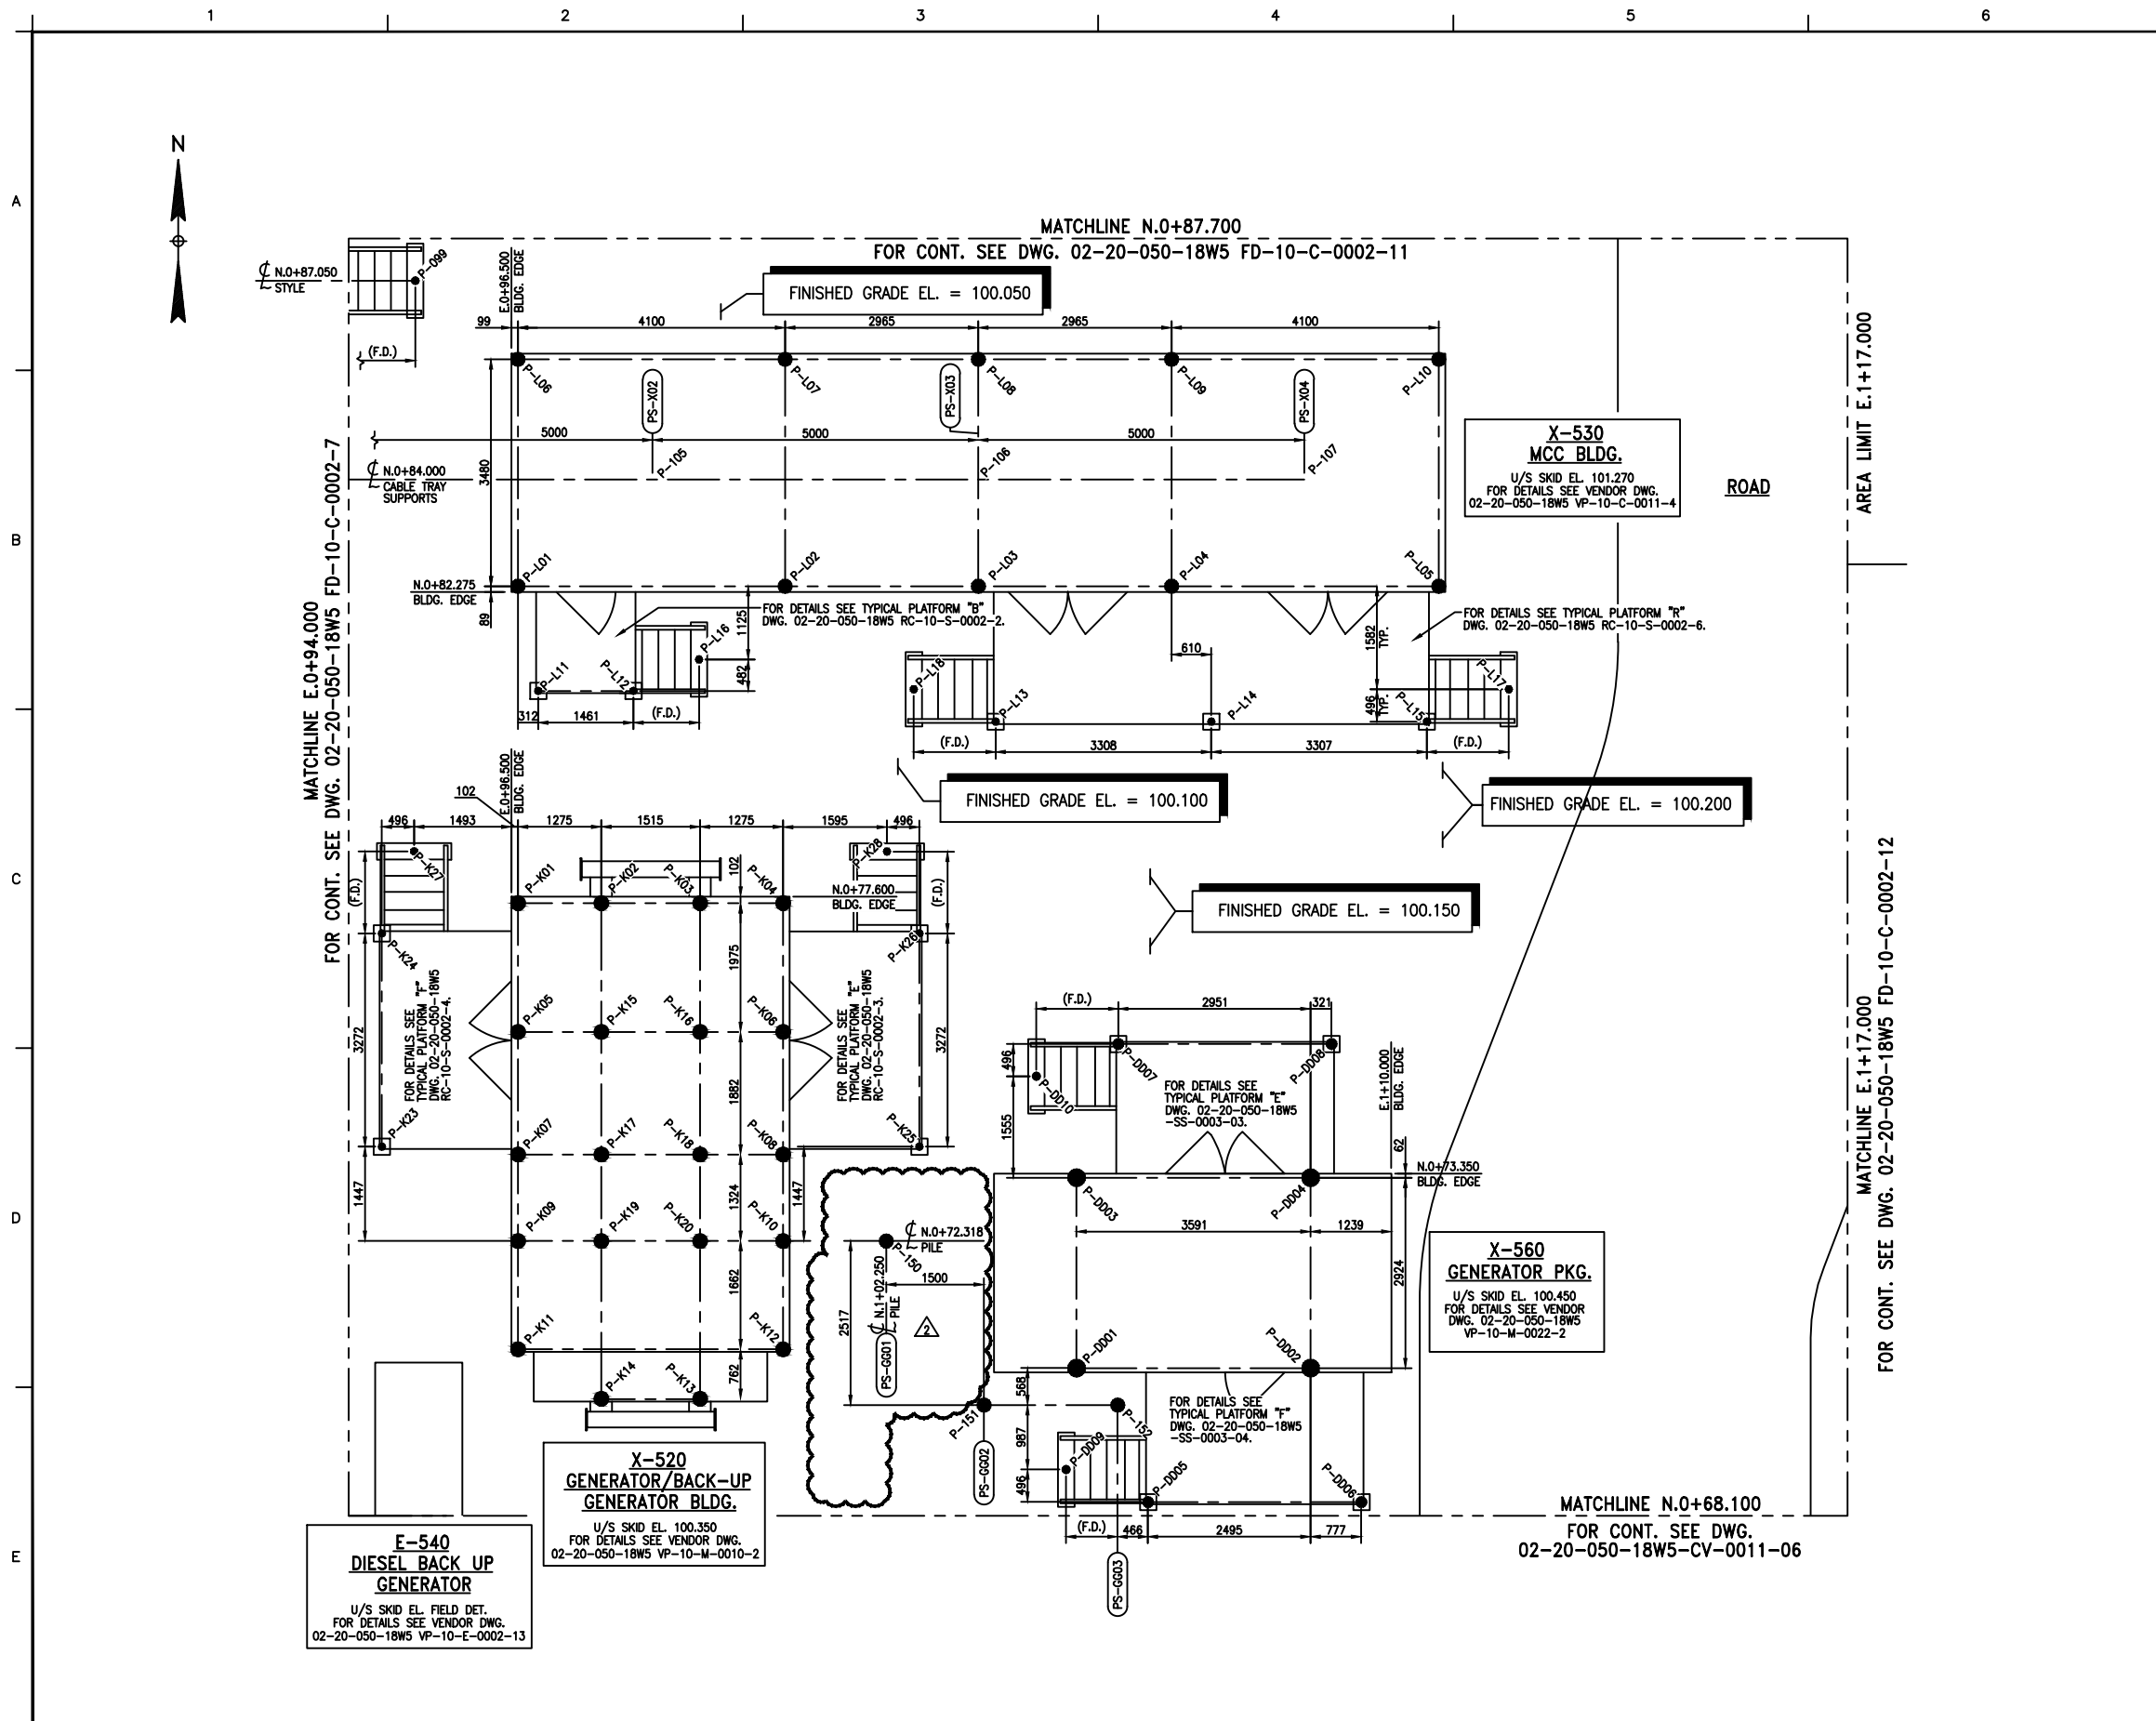

NOTES

ENGINEERING COMPANY PERMIT STAMP

REGISTERED PROFESSIONAL ENGINEER STAMP

6							
5							
4							
3	FD-10-C-0005-01	PHASE II PILE SCHEDULE					
2	FD-10-C-0003-1	PILE SCHEDULE					
1	CV-0010-01	GENERAL NOTES AND DRIVEN PILE DETAILS					
REF	DRAWING NUMBER	DRAWING TITLE					

REFERENCE DRAWINGS

2	2014/11/28	IFC FOR EWR 19227 EXCELSIOR 4178HUS	TMD	KAB	AM	MA	
1	2014/02/04	IFC FOR EWR 18319 EXCELSIOR 3829	TMD	KAB	AM	MA	
REV	DATE	DESCRIPTION	BY	CHK	ENG	APR	

REVISION HISTORY

Husky Oil Operations Limited

EXCELSIOR
ENGINEERING LTD

RAVEN CREEK 02-20-050-18W5 COMP STN

TITLE

GENERATOR/BACK UP GENERATOR PACKAGE (X-520)
& MCC BLDG. (X-530) AREA
PILE LOCATION PLAN

SURFACE LOCATION	02-20-050-18W5	REV NO	
ALTERNATE DWG NUMBER	FD-10-C-0002-8	HUSKY DWG NUMBER	02-20-050-18W5-CV-0011-08
VENDOR DWG NUMBER		SCALE	1:50
AMU/FLOC NUMBER	W5-01-001-00007	DCN NO	
PROJECT NO	EWR 19227		