


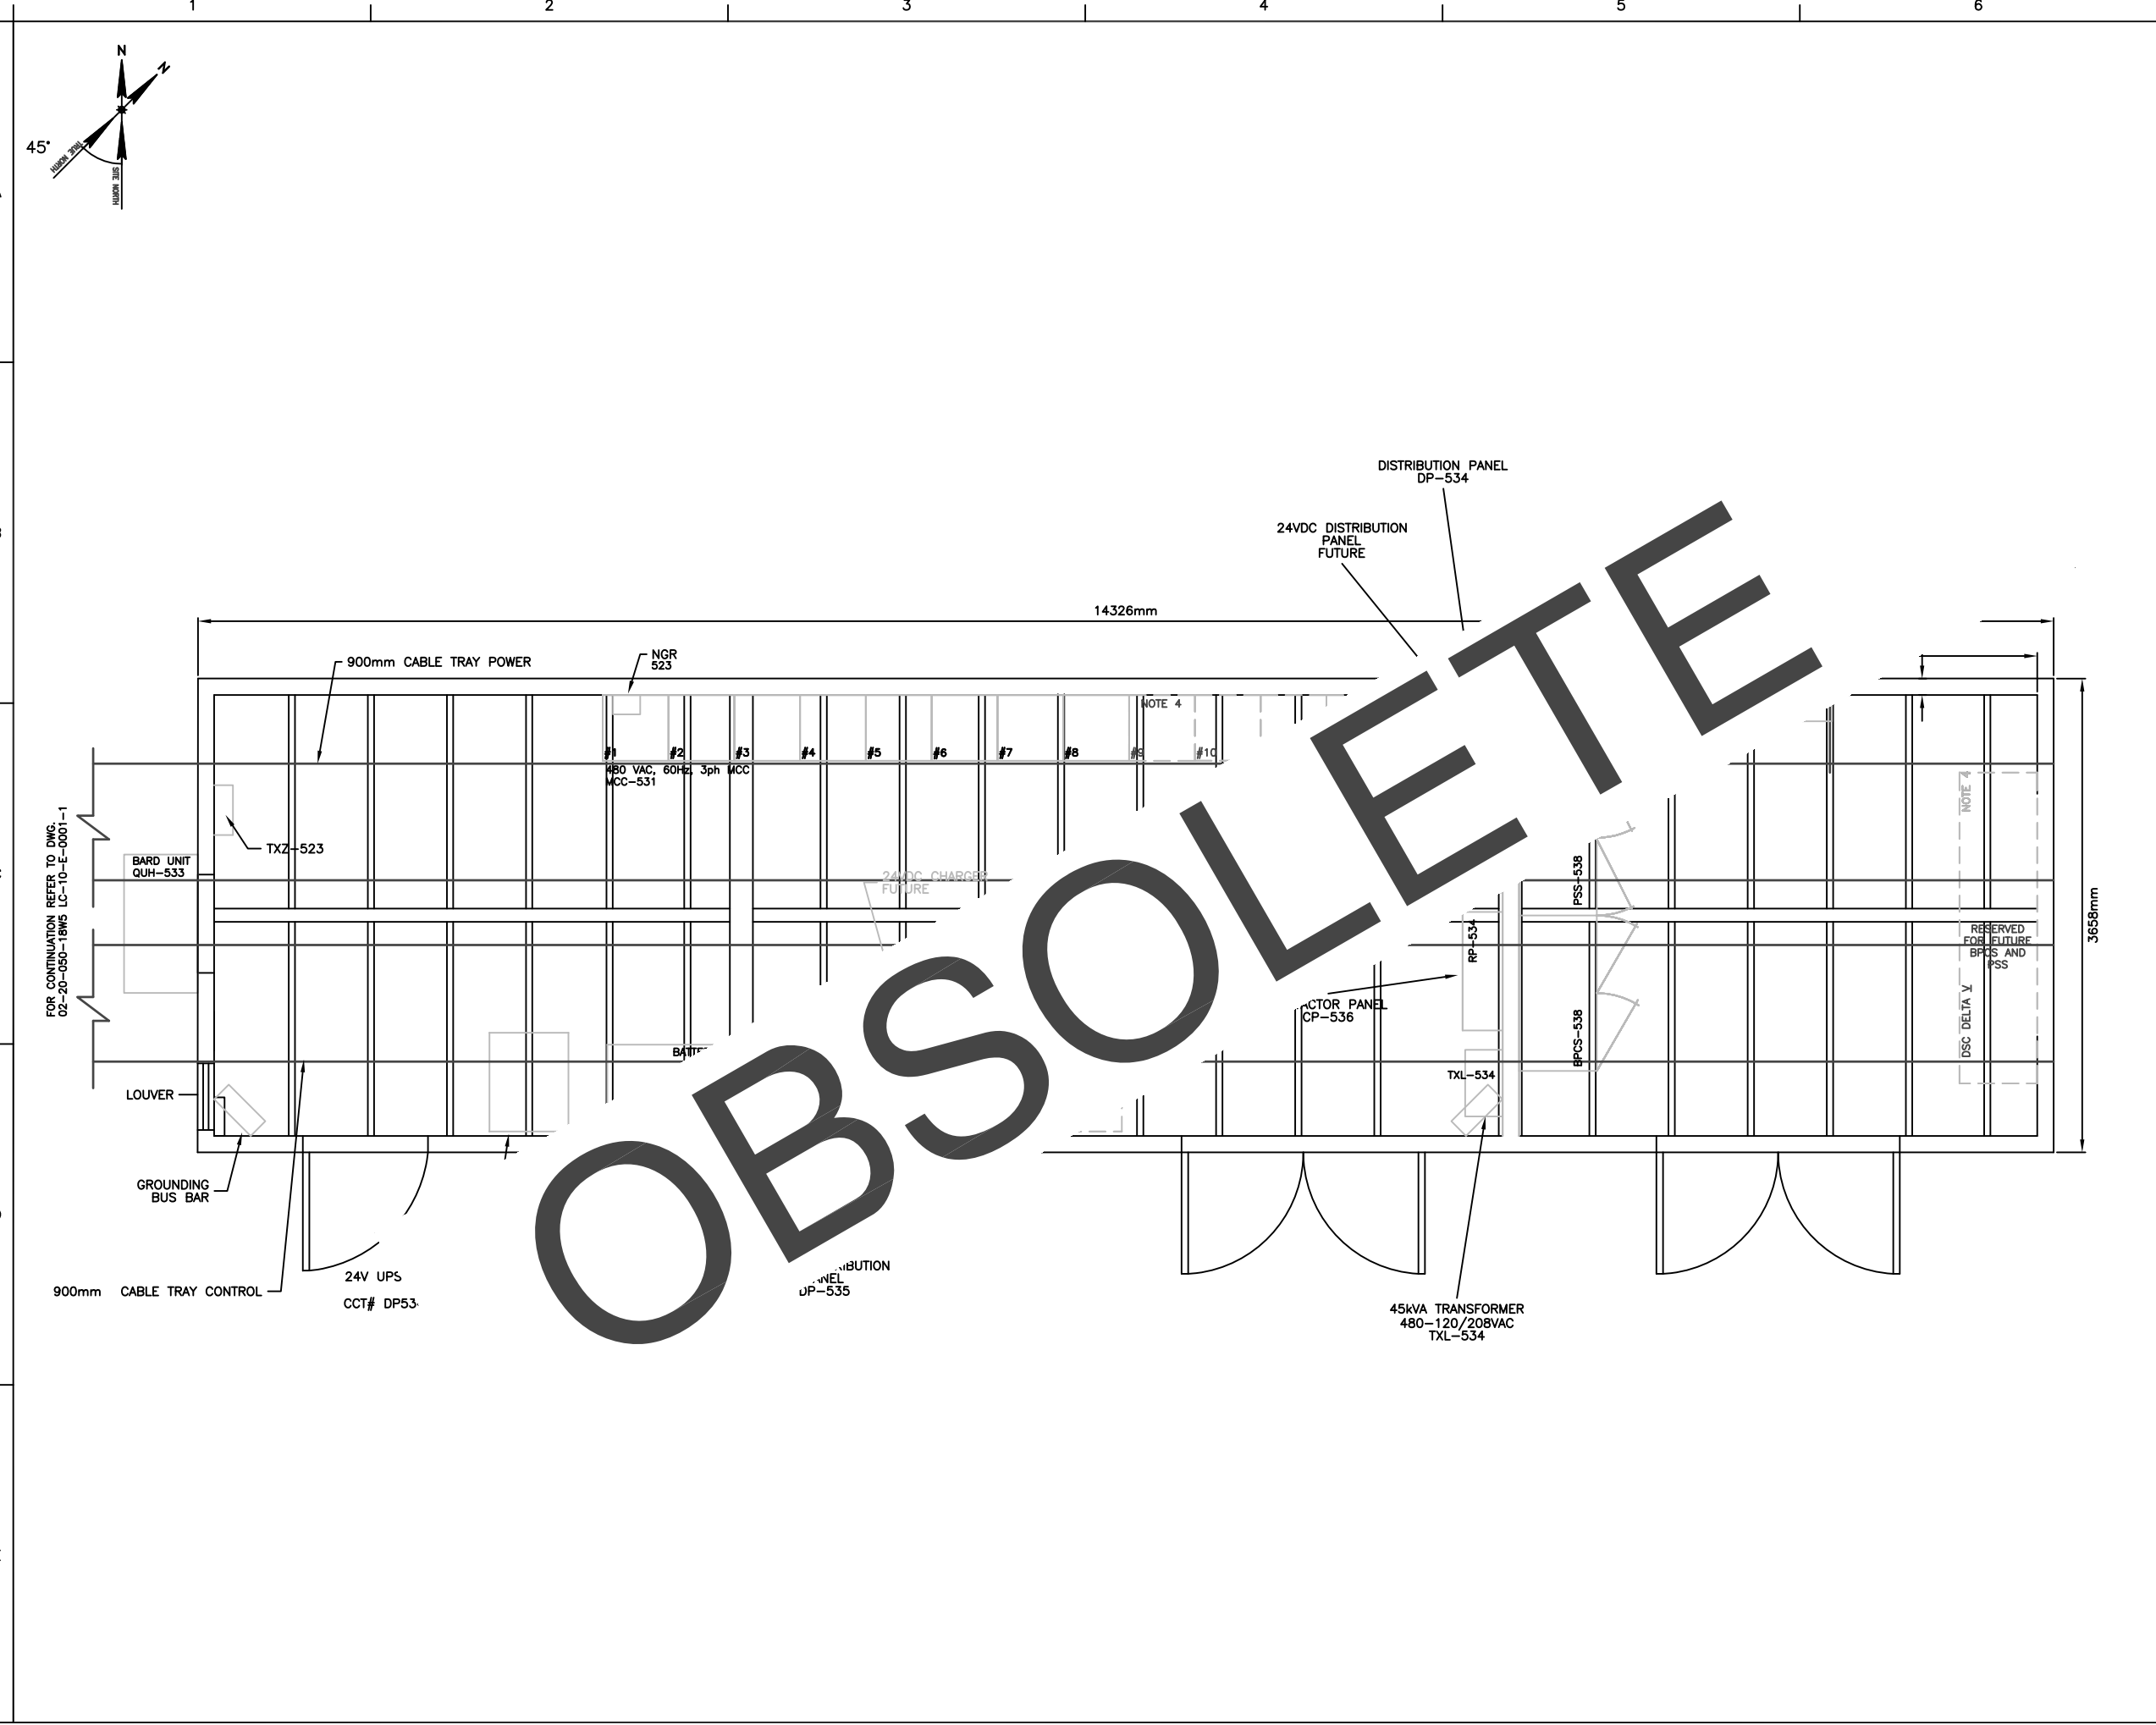

NOTES

THIS DRAWING IS OBSOLETE.

ENGINEERING COMPANY PERMIT STAMP

REGISTERED PROFESSIONAL ENGINEER STAMP

WHEN SIGNED & DATED, THE ENGINEERING SEAL & PERMIT AFFIXED ABOVE WILL APPLY TO THE CLOUDED AREAS FOR THE CURRENT REVISION ONLY.

6		
5		
4		
3		
2		
1		

REF	DRAWING NUMBER	DRAWING TITLE				
REFERENCE DRAWINGS						
2	2014/09/18	ISSUED FOR OBSOLETE FOR EWR 18319 EXCELSIOR 3829 MB BS FJ VD				
1	2014/03/04	IFC FOR EWR 18319 EXCELSIOR 3829 BS SSTJ FJ VD				
REV	DATE	DESCRIPTION	BY	CHK	ENG	APR

REVISION HISTORY

Husky Oil Operations Limited

EXCELSIOR
ENGINEERING LTD

RAVEN CREEK 02-20-050-18W5 COMPRESSOR STN

TITLE

MCC BUILDING (X-530)
UNDERLAYING CABLE TRAY
LAYOUT

SURFACE LOCATION		02-20-050-18W5	
ALTERNATE DWG NUMBER		LY-10-E-0001-4	
HUSKY DWG NUMBER		02-20-050-18W5-EL-0022-04	
VENDOR DWG NUMBER			
AMU/FLOC NUMBER		FH-AN-001-00007	
DCN NO		PROJECT NO 3829 EWR 18319	

REV NO

2

SCALE

1:50