


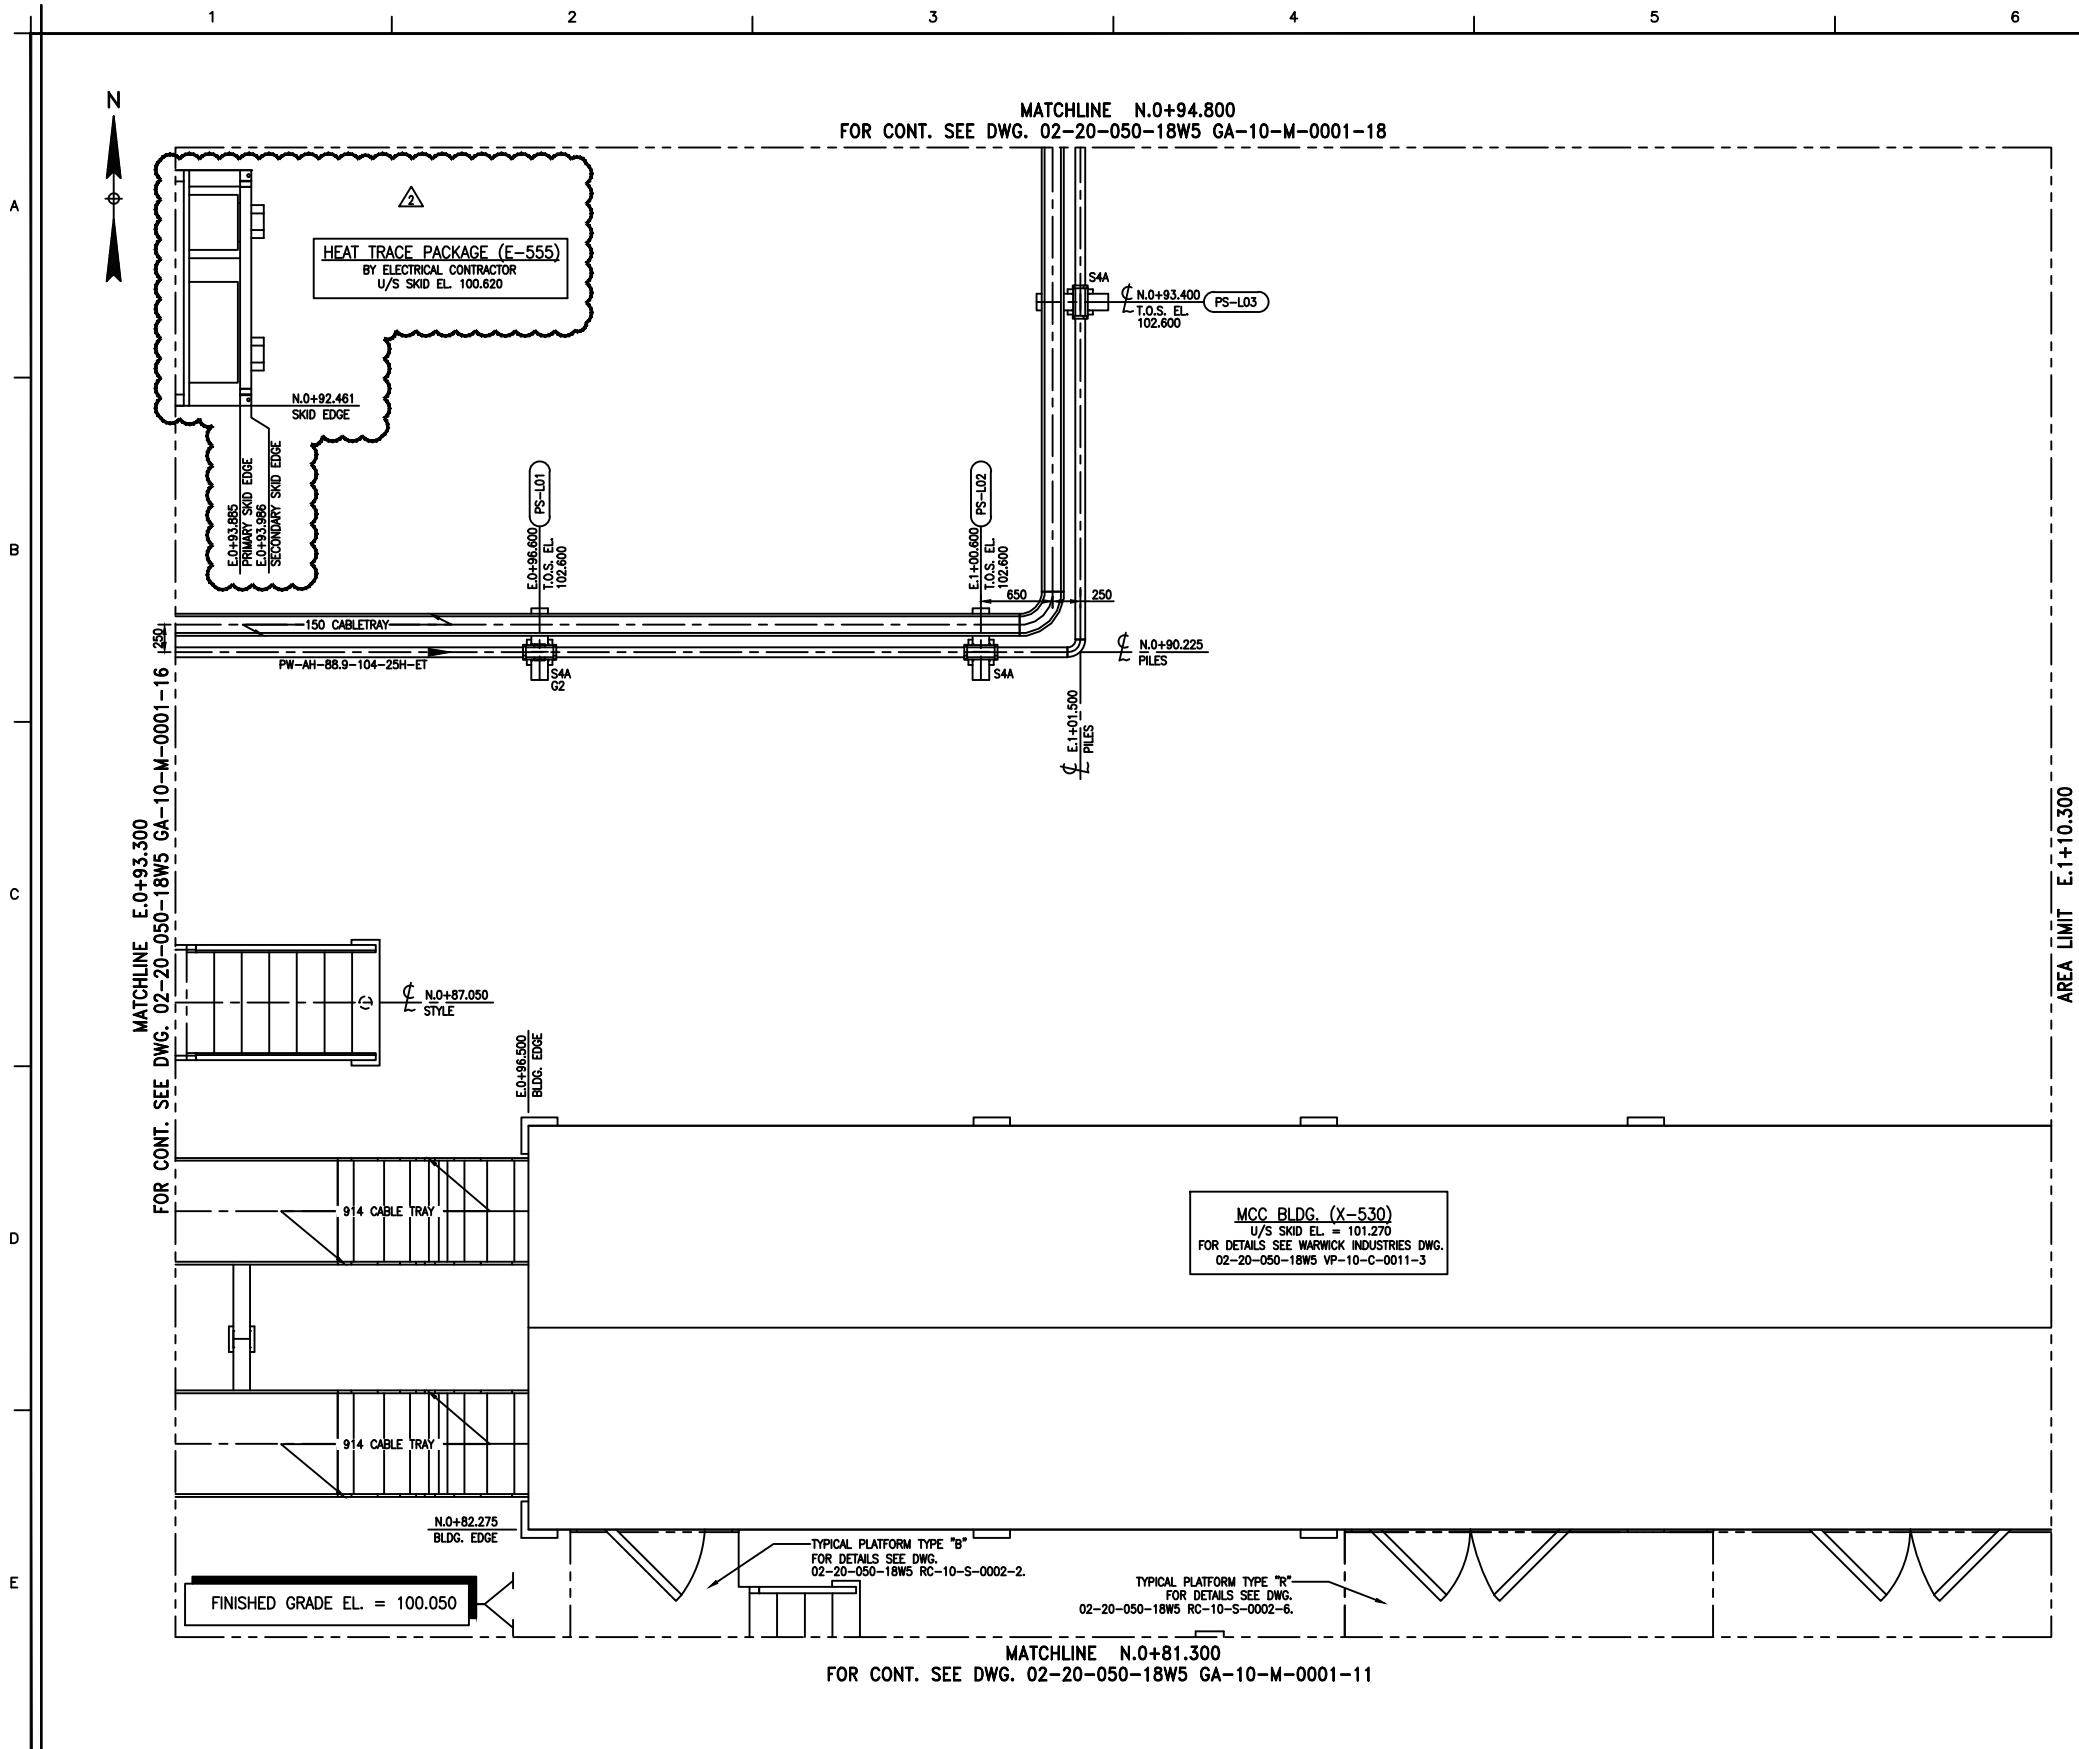

NOTES

1. SEE DRAWING 02-20-050-18W5 GA-10-M-0001-1 FOR TYPICAL PIPING NOTES.

ENGINEERING COMPANY PERMIT STAMP

REGISTERED PROFESSIONAL ENGINEER STAMP

6									
5									
4									
3									
2									
1									
REF	DRAWING NUMBER	DRAWING TITLE							
REFERENCE DRAWINGS									
2	2014/12/12	IFC FOR EWR 19227	EXCELSIOR 4178HUS		TMD	KAB	AM	SA	
1	2014/02/12	IFC FOR EWR 18319	EXCELSIOR 3829HUS		AR	KAB	AM	SA	
REV	DATE	DESCRIPTION			BY	CHK	ENG	APR	

Husky Oil Operations Limited



EXCELSIOR
ENGINEERING LTD

RAVEN CREEK 02-20-050-18W5 COMP STN

TITLE		MCC (X-530) AREA GENERAL ARRANGEMENT	
SURFACE LOCATION		02-20-050-18W5	
ALTERNATE DWG NUMBER	GA-10-M-0001-17	REV NO	
HUSKY DWG NUMBER	02-20-050-18W5-PM-0002-17		2
VENDOR DWG NUMBER		SCALE	
AMU/FLOC NUMBER		W5-01-001-00007	1:30
DCN NO	PROJECT NO	EWR 19227	