


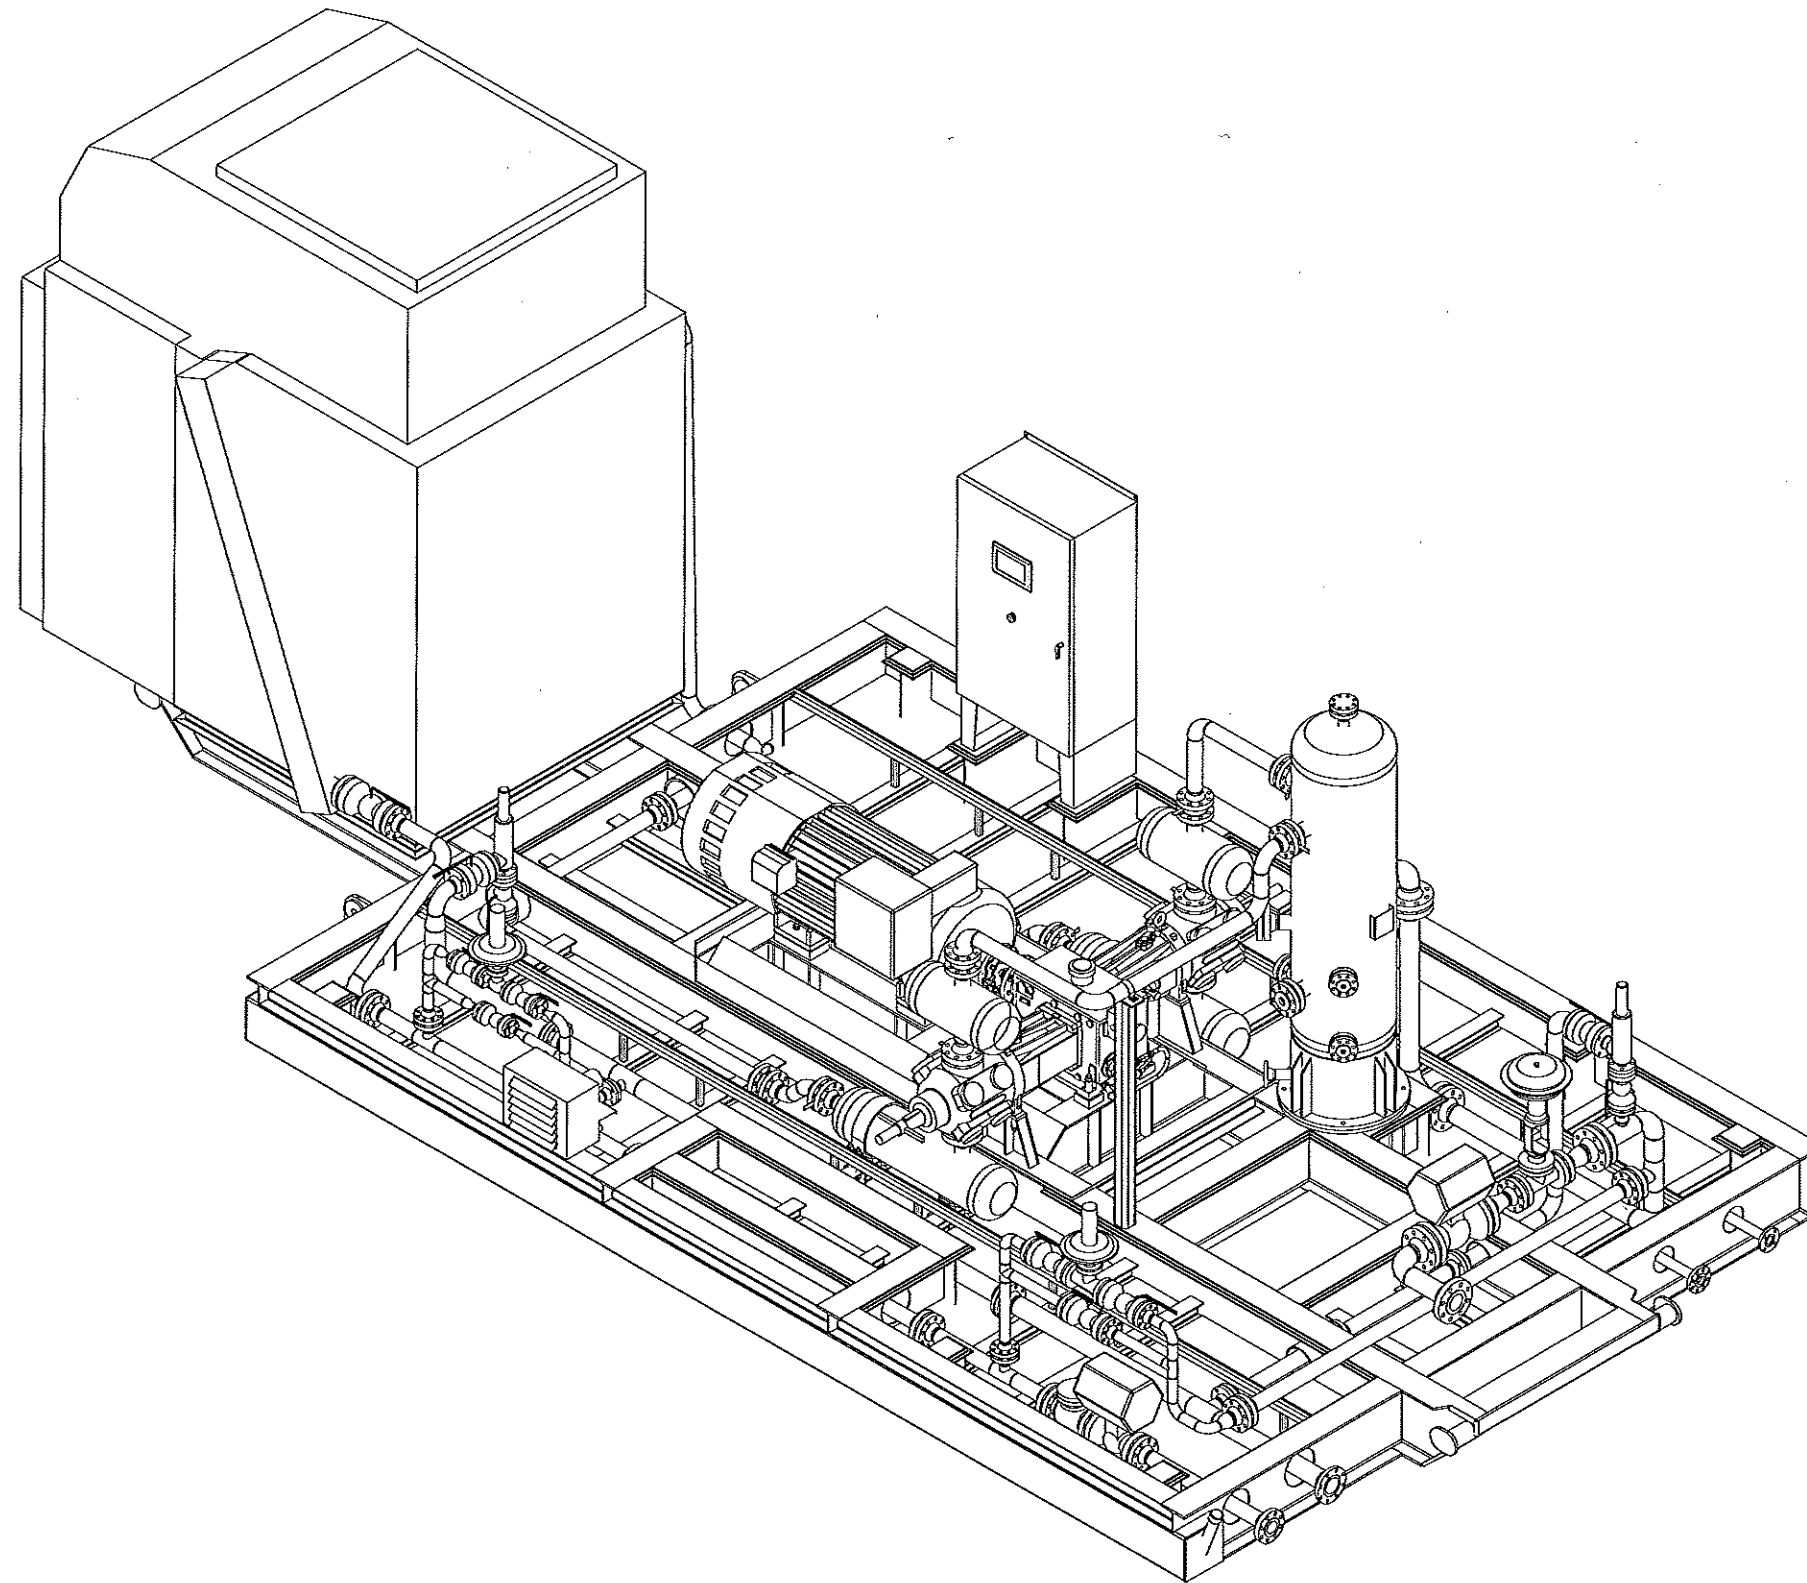

0	ISSUED FOR APPROVAL	09-24-12	BC
B	ADD 12" TO SKID LENGTH	08-21-12	BC
A	ISSUED FOR APPROVAL	07-30-12	BC
REV	DESCRIPTION	DATE	BY

STAMP:

		COMPASS COMPRESSION	1537 - 9th Ave. S.E. Calgary, Alberta Canada T2G 5N4 P 403-262-2487 F 403-262-2480
EQUIP: EM400-RAR2-1		CENOVUS ENERGY c/o EQUINOX ENGINEERING CHRISTINA LAKE LIFT GAS GENERAL ARRANGEMENT	
PROJECT: C677			
SHEET: 7 : 7			
DWN BY: BC	DATE: 07-26-12	DWG: C677-607	
APP BY: <i>mm</i>	DATE: 07/24/12		