


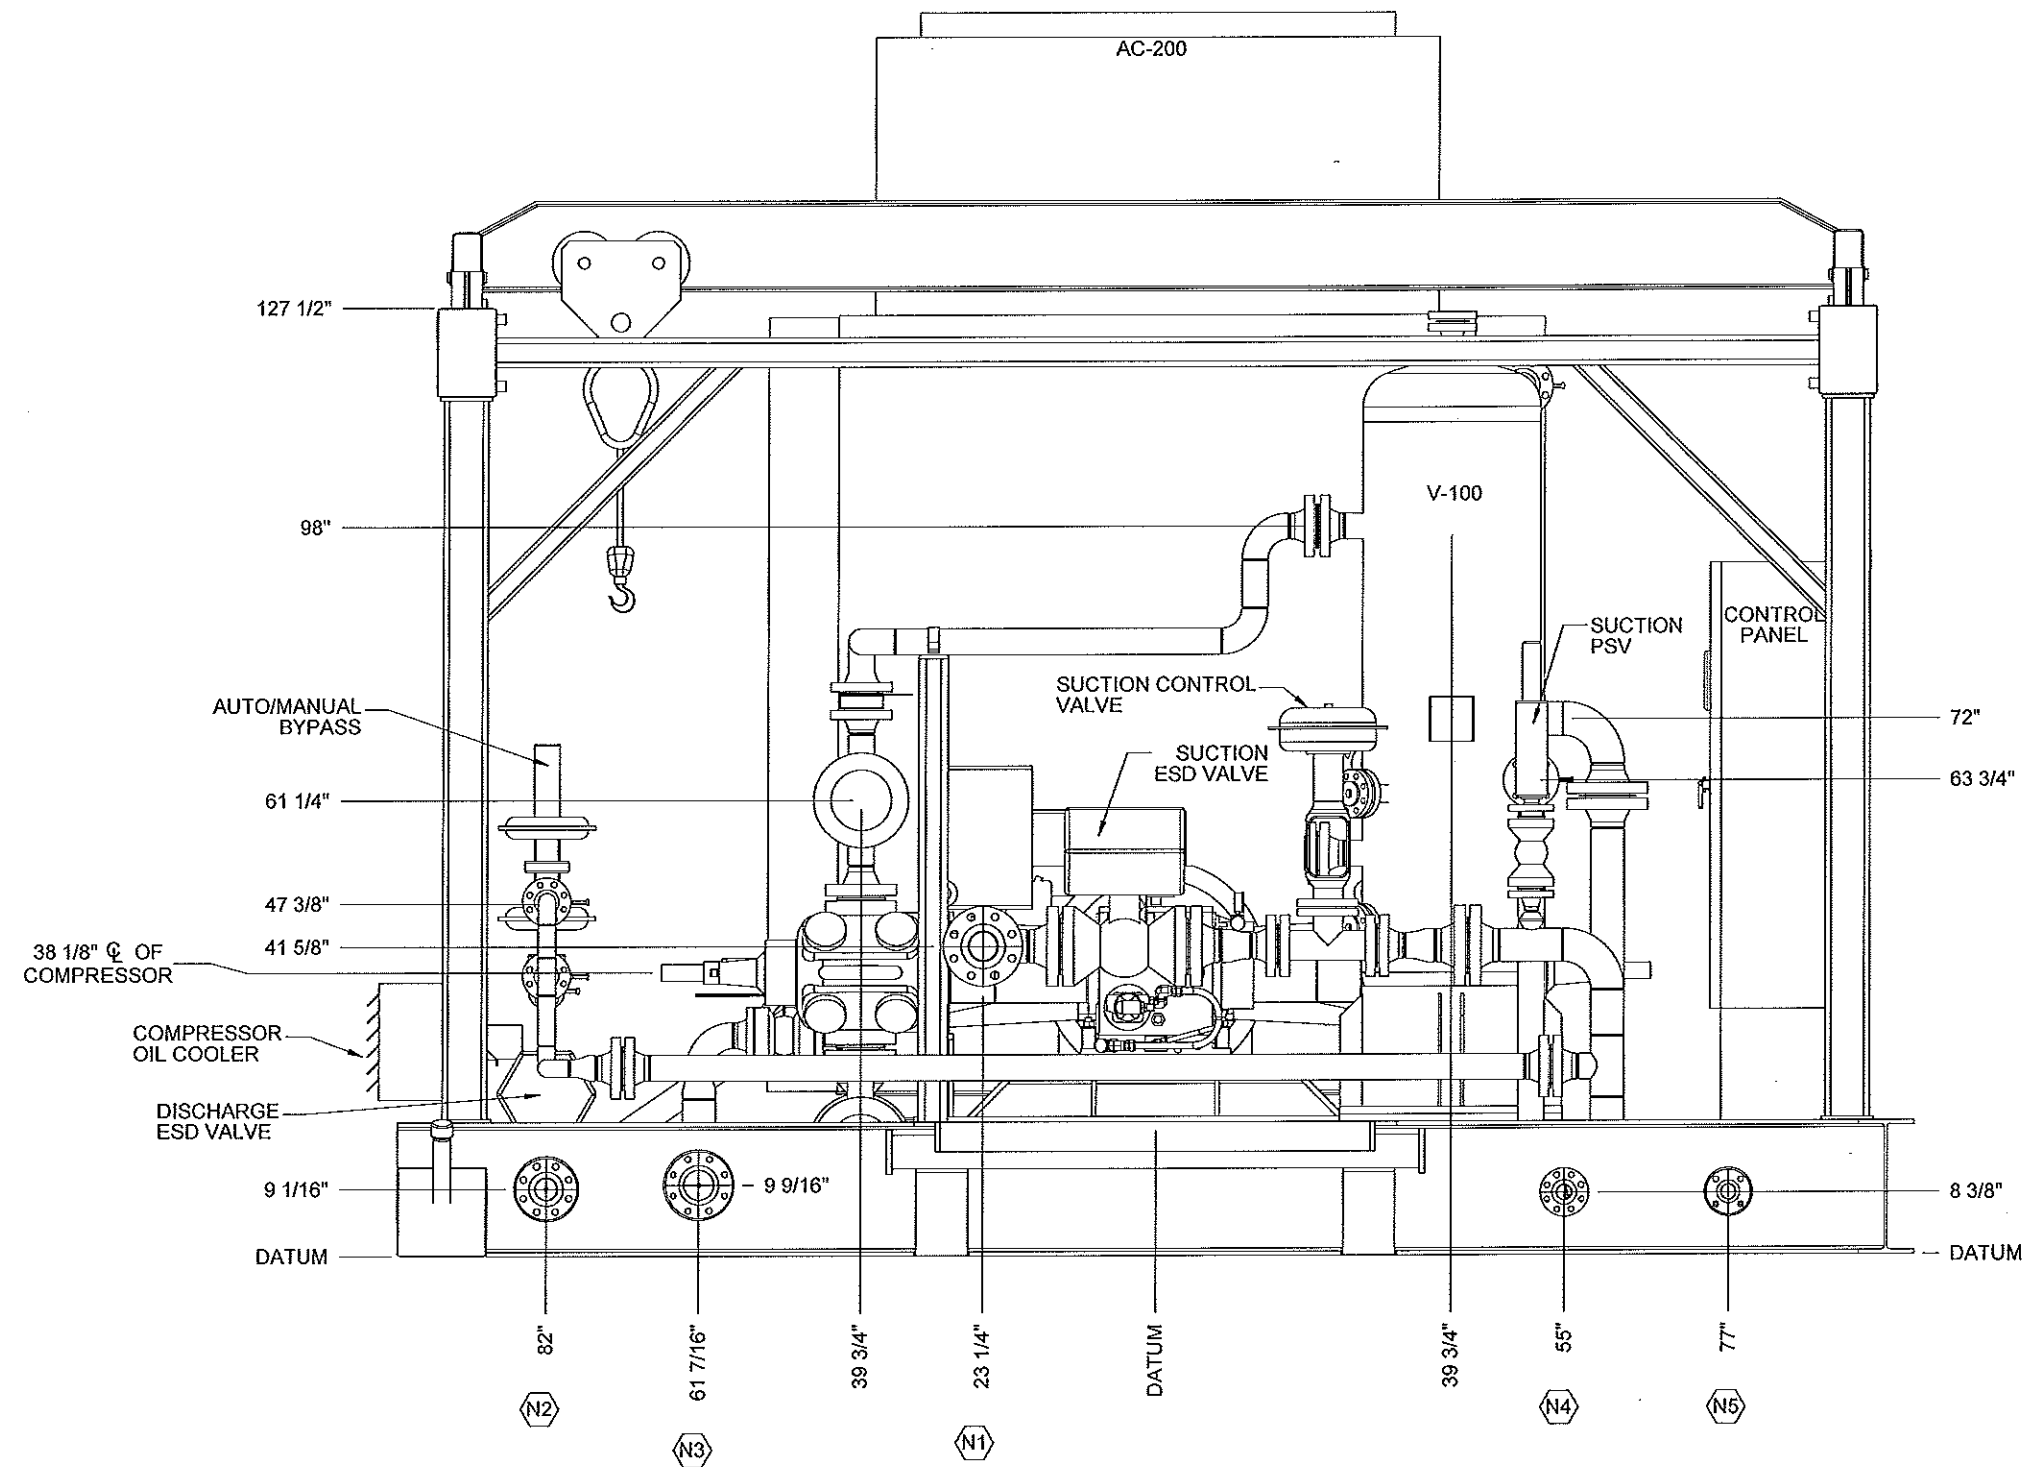

REV	DESCRIPTION	DATE	BY
0	ISSUED FOR APPROVAL	09-24-12	BC
B	ADD 12" TO SKID LENGTH	08-21-12	BC
A	ISSUED FOR APPROVAL	07-30-12	BC

STAMP:



COMPASS
COMPRESSION

1537 - 9th Ave. S.E.
Calgary, Alberta
Canada T2G 6N4
P 403-262-2487
F 403-262-2480

EQUIP: EM400-RAR2-1
PROJECT: C677
SHEET: 2 : 7
DWN BY: BC
APP BY: *[Signature]*

DATE: 07-26-12

DATE: 09/24/12

CENOVUS ENERGY
c/o EQUINOX ENGINEERING
CHRISTINA LAKE LIFT GAS
GENERAL ARRANGEMENT
DWG: C677-602