


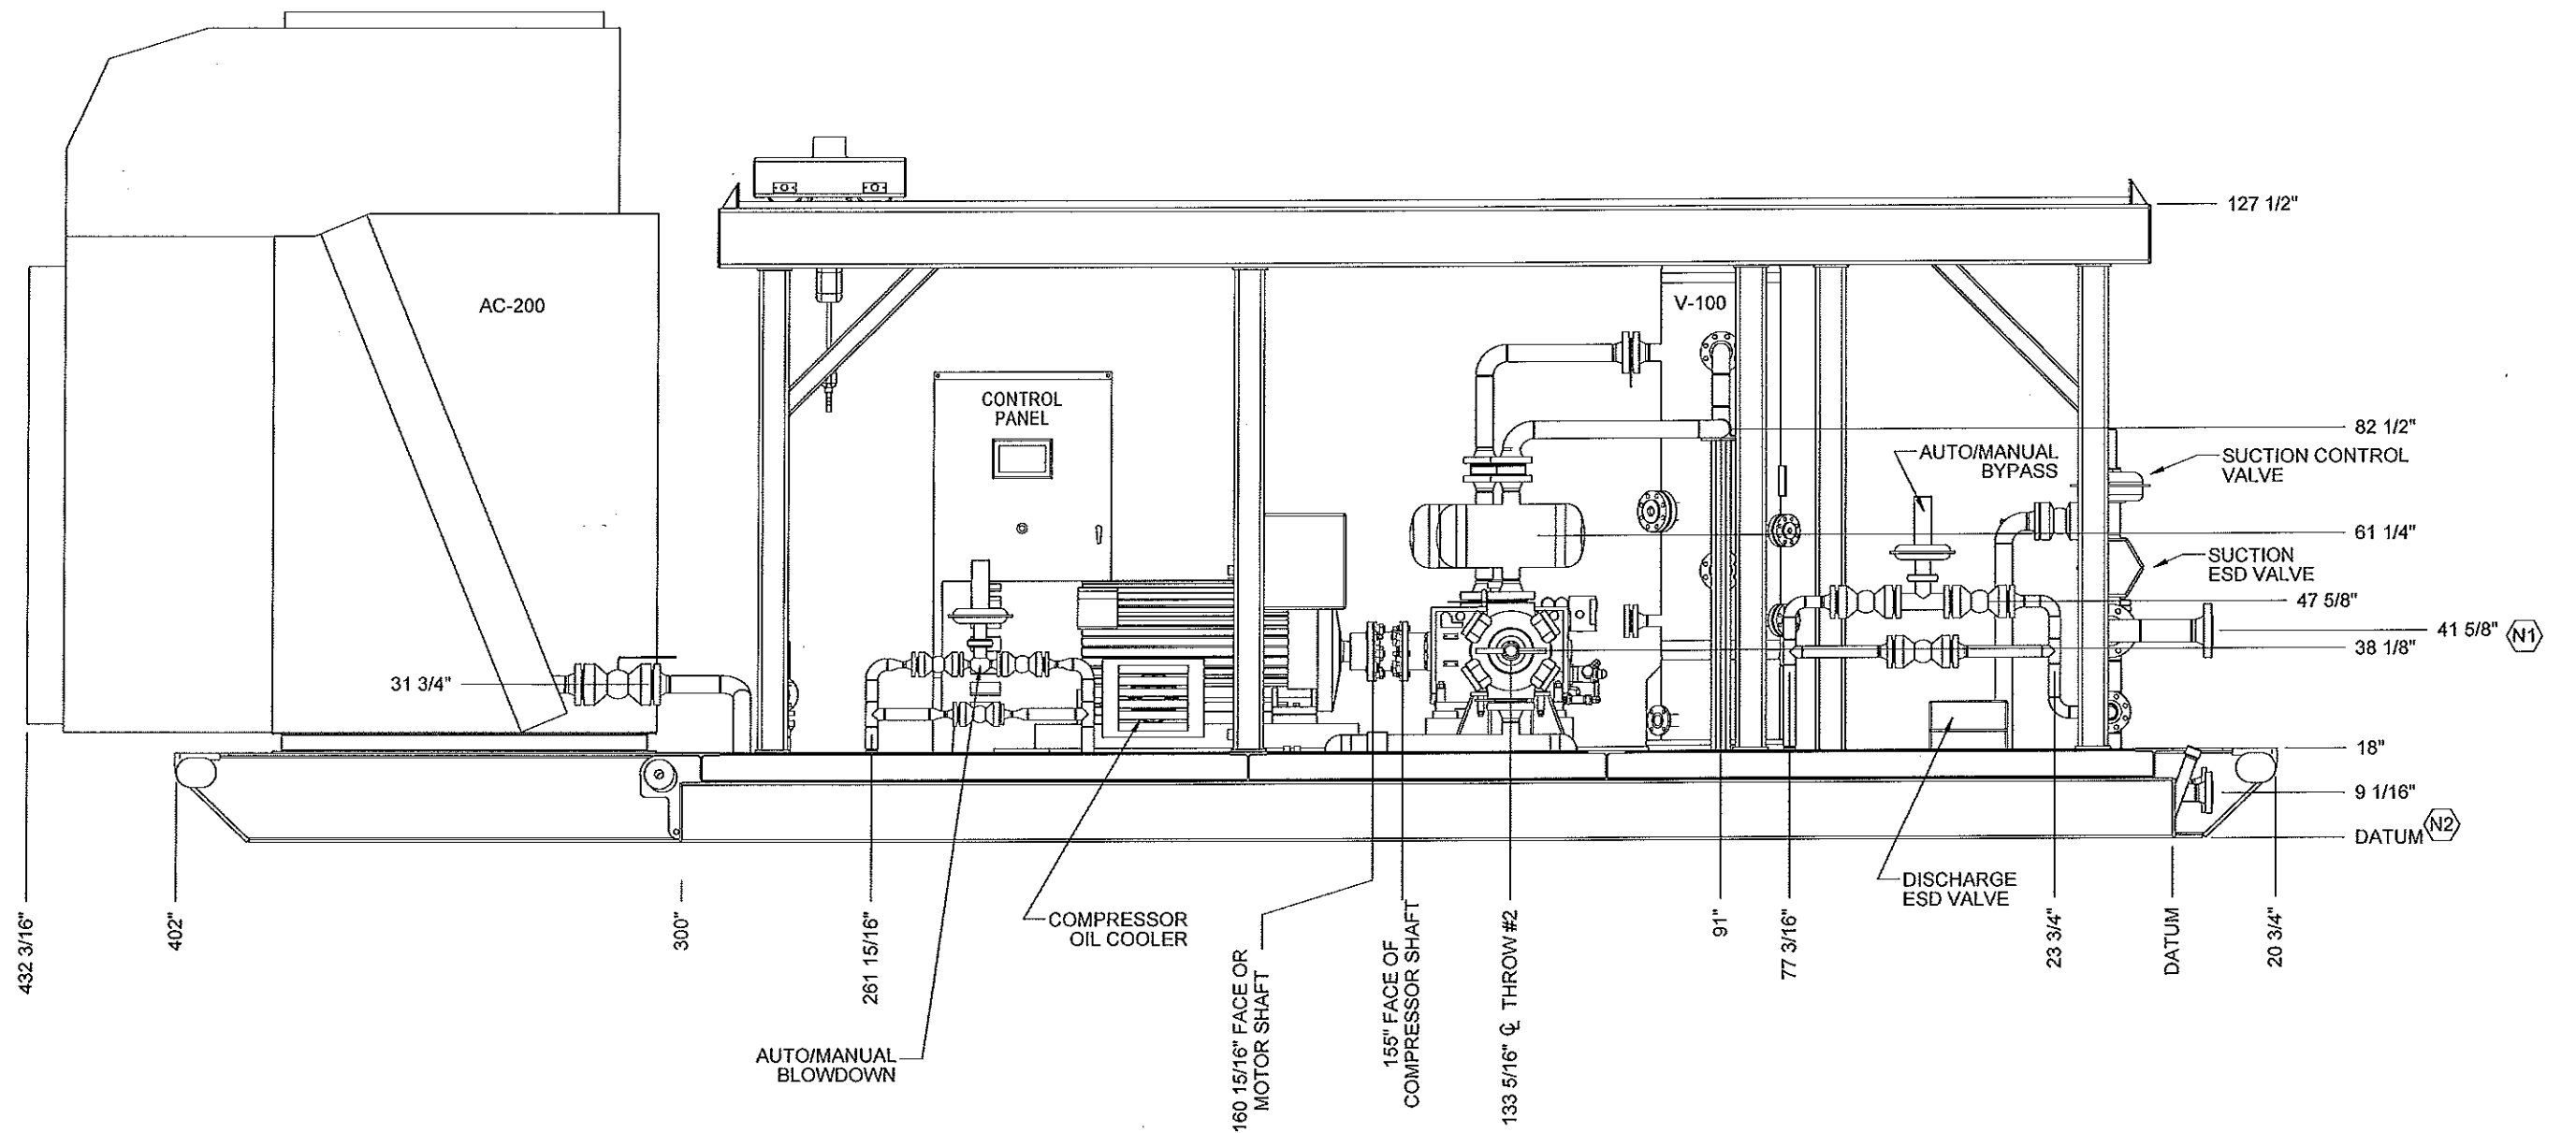

REV	DESCRIPTION	DATE	BY
0	ISSUED FOR APPROVAL	09-24-12	BC
B	ADD 12" TO SKID LENGTH	08-21-12	BC
A	ISSUED FOR APPROVAL	07-30-12	BC

STAMP:

COMPASS
COMPRESSION

1537 - 9th Ave. S.E.
Calgary, Alberta
Canada T2G 5N4
P 403-262-2487
F 403-262-2480

EQUIP: EM400-RAR2-1		CENOVUS ENERGY c/o EQUINOX ENGINEERING CHRISTINA LAKE LIFT GAS GENERAL ARRANGEMENT
PROJECT: C677		
SHEET: 3 : 7		
DWN BY: BC	DATE: 07-26-12	
APP BY: <i>[Signature]</i>	DATE: 07/24/12	DWG: C677-603