
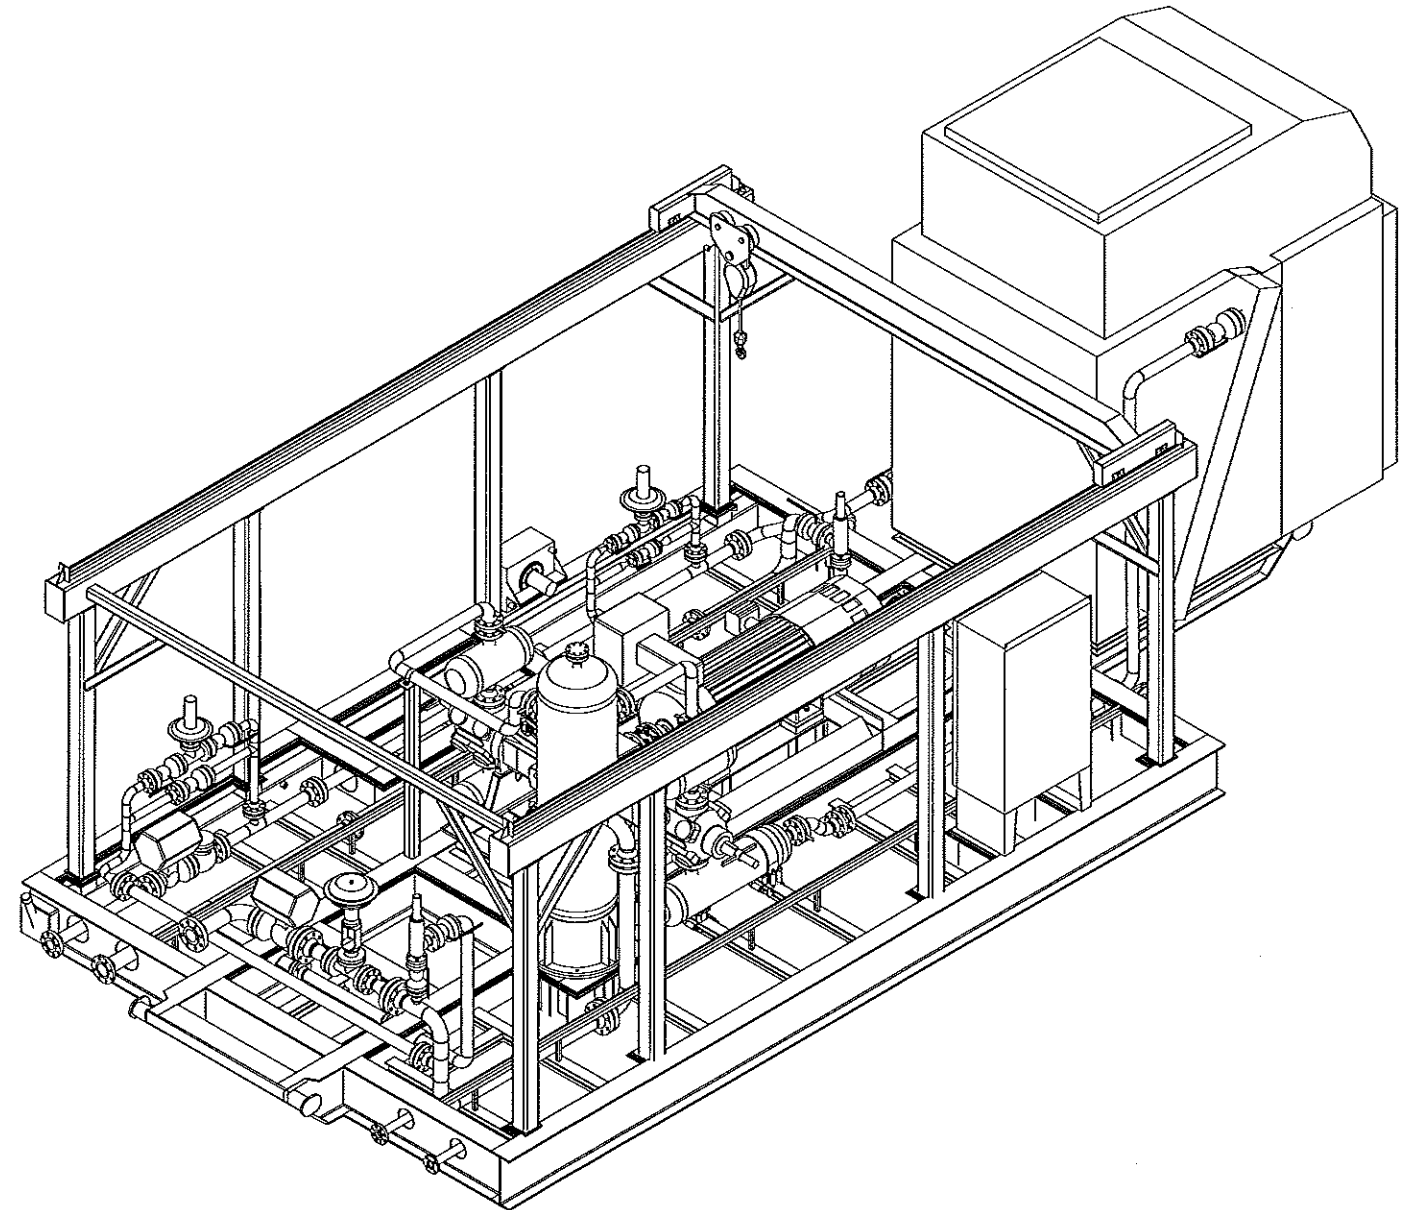


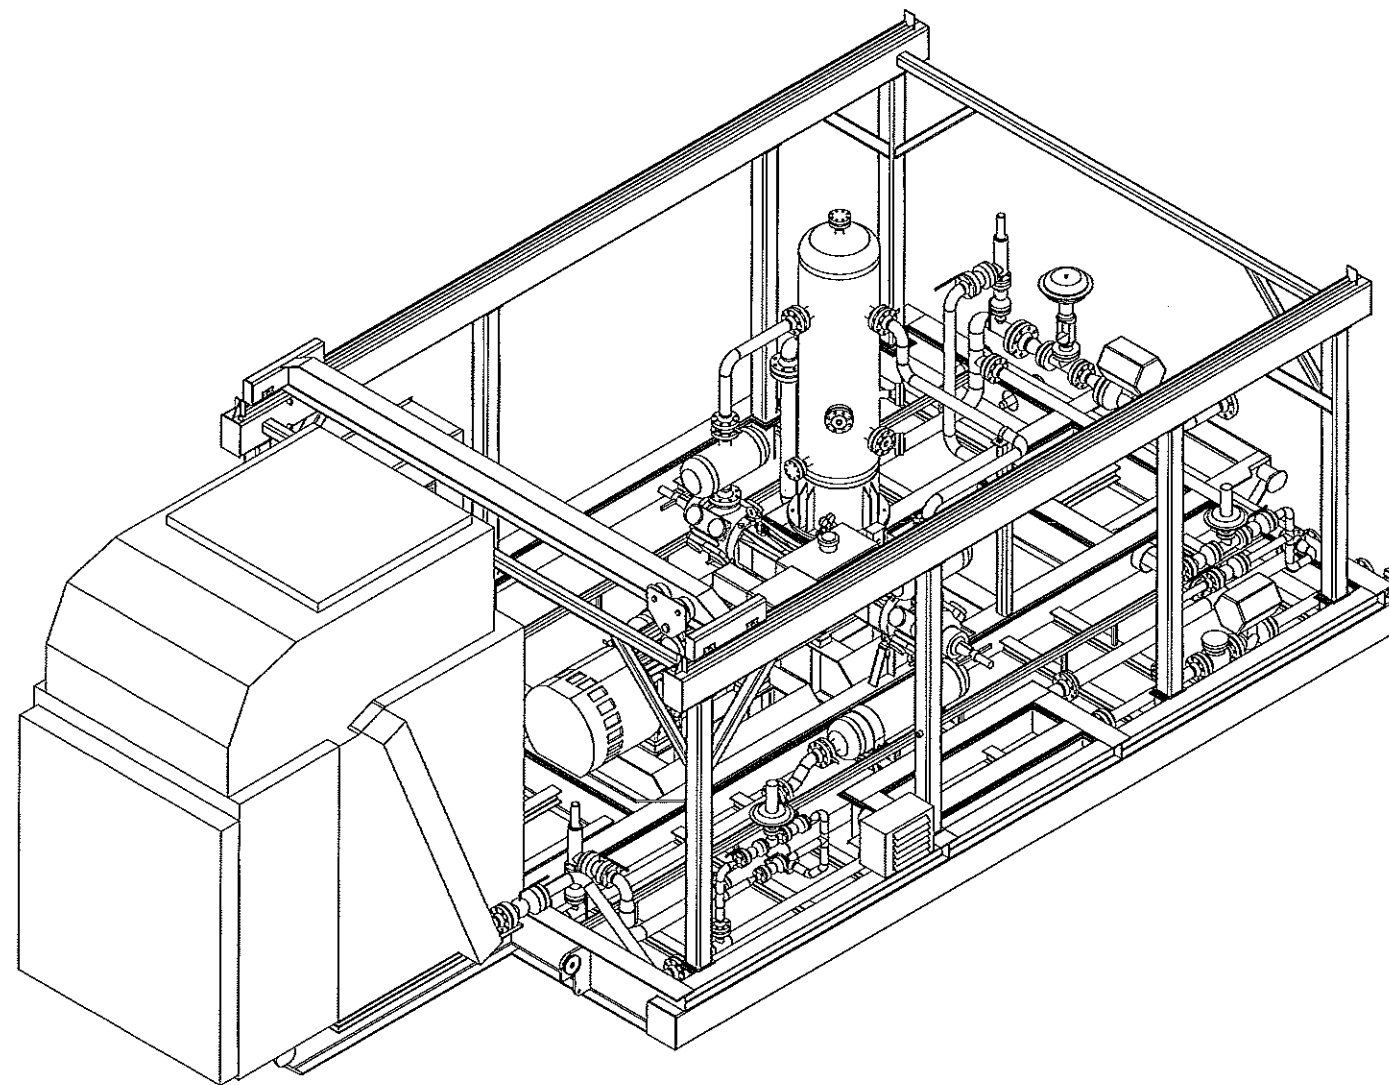

0	ISSUED FOR APPROVAL	09-24-12	BC
B	ADD 12" TO SKID LENGTH	08-21-12	BC
A	ISSUED FOR APPROVAL	07-30-12	BC
REV	DESCRIPTION	DATE	BY

STAMP:

 COMPASS COMPRESSION		1537 - 9th Ave. S.E. Calgary, Alberta Canada T2G 5N4 P 403-262-2487 F 403-262-2480	
		EQUIP: EM400-RAR2-1 PROJECT: C677 SHEET: 5 : 7	
DWN BY: BC APP BY: <i>[Signature]</i>		DATE: 07-26-12 DATE: 07/24/12	
		CENOVUS ENERGY c/o EQUINOX ENGINEERING CHRISTINA LAKE LIFT GAS GENERAL ARRANGEMENT DWG: C677-605	