

ACCEPTANCE OF THIS DOCUMENT BY SOLARIS DOES NOT RELIEVE THE VENDOR OF ANY RESPONSIBILITY UNDER THE TERMS AND CONDITIONS OF THE APPLICABLE CONTRACT OR PURCHASE ORDER


By: *[Signature]* Date: *Aug 8, 12*

1	PROCEED & RESUBMIT CERTIFIED
2	PROCEED, CHANGE AS NOTED & RESUBMIT CERTIFIED
3	DO NOT PROCEED, CHANGE AS NOTED & RESUBMIT DATA REQUIRED FOR INFORMATION ONLY

Project # *11-01016* VDD # *11* PO # *11*

SOLARIS MANAGEMENT CONSULTANTS INC.

Received
AUG 02 2012
SMCI-DC

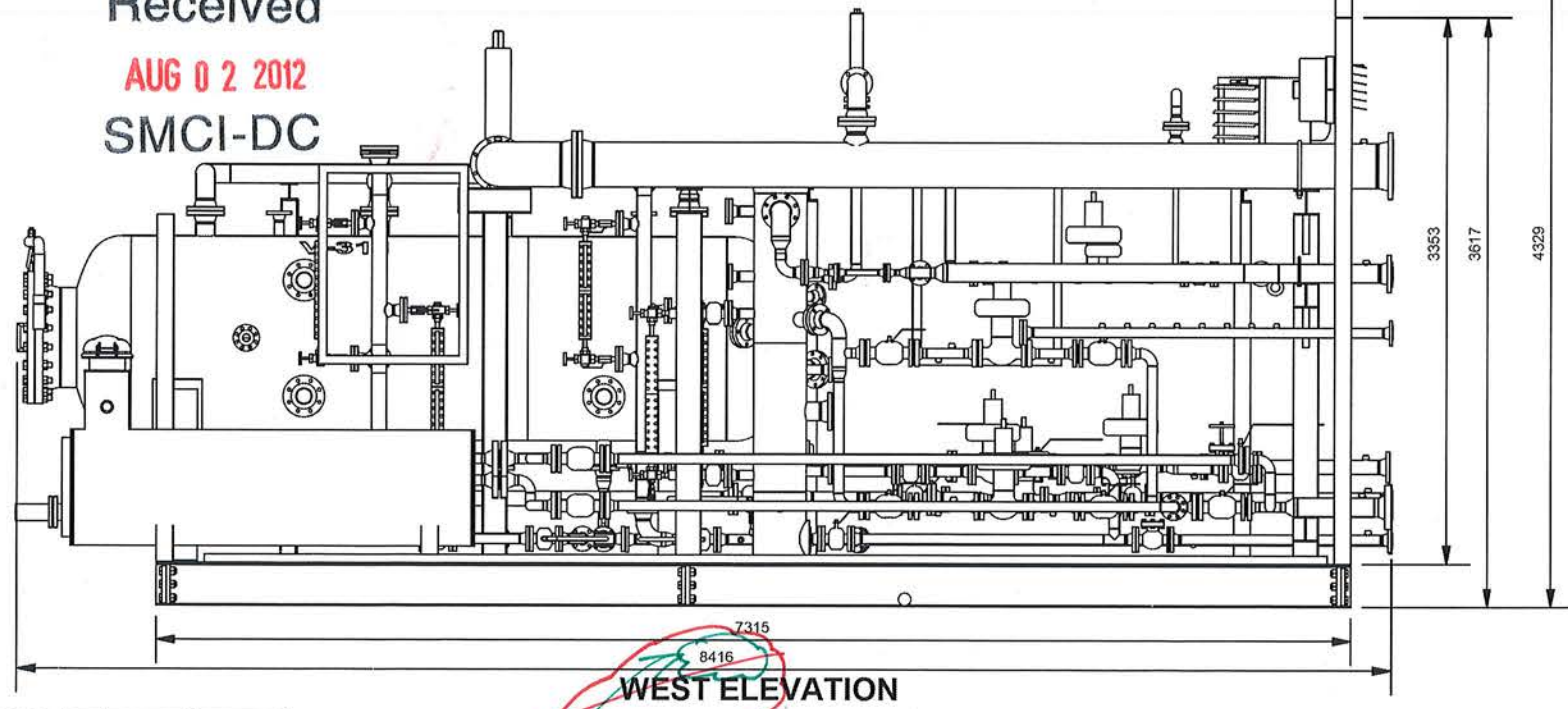

Returned
AUG 08 2012
SMCI-DC

NO.	DESCRIPTION	SIZE - CLASS
10	INSTRUMENT AIR	2" - 150
9	SCRUBBER WATER OUTLET	2" - 150
8	SEPARATOR DRAIN OUTLET	2" - 150
7	SCRUBBER FUEL GAS INLET	4" - 600
6	SCRUBBER GAS OUTLET	4" - 150
5	PSV OUTLET	10" - 150
4	SEPARATOR PRODUCED WATER OUTLET	3" - 150
3	SEPARATOR HC LIQUID OUTLET	3" - 150
2	SEPARATOR GAS OUTLET	2" - 150
1	SEPARATOR INLET	4" - 150

INLET & OUTLET CONNECTIONS

DWG REV	DESCRIPTION	DATE	BY	CHKD BY	APPD BY
4	RE-IFC	AUG 01, 2012	ZN	JJ	JJ
3	PSV 3121 Size / RE-IFC	MAR 23, 2012	ZN	JJ	JJ
2	NOZZLE ELEVATION / RE-IFC	MAR 20, 2012	ZN	JJ	JJ
1	BUILDING HEIGHT / DATUM / RE-IFC	MAR 07, 2012	ZN	JJ	JJ
0	IFC	JAN 27, 2012	ZN	JJ	JJ
E	REISSUED FOR APPROVAL	JAN 13, 2012	ZN	JJ	JJ
D	REISSUED FOR APPROVAL	DEC 23, 2011	ZN	JJ	JJ
C	REISSUED FOR APPROVAL	DEC 06, 2011	ZN	JJ	JJ
B	REISSUED FOR APPROVAL	NOV 04, 2011	ZN	JJ	JJ
A	ISSUED FOR APPROVAL	OCT 18, 2011	ZN	JJ	JJ

DRAWING REVISION

1
Aug 13, 2012
PREVIOUSLY 8519. WHICH ONE IS CORRECT? WHAT IS REDUCED IN LENGTH?

This drawing is the intellectual property of Atlas Oil and Gas Process Systems Inc. and is lent to the recipient for confidential use only. In consideration of the loan of this drawing, the recipient promises and agrees that it shall not be used in any way detrimental to the interest of Atlas Oil and Gas Process Systems Inc., that it shall be returned upon request, and that it shall not be reproduced, copied, lent or otherwise disposed of, directly or indirectly, without the written approval of Atlas Oil and Gas Process Systems Inc.

	TITLE	LOCATION		DRAWN	ZIAD	DATE
	M-310 SEPARATOR & FG SKID ELEVATION	C-12-B-93-P-9 CDBBU		ENG	JJ	OPS CODE
CLIENT	CUST. REF. No.	JOB No.	DRAWING NO.	REV		
ENCANA CORPORATION C/O SOLARIS MANGEMENT CONSULTAIONS INC.	C-12-B-93-P-9 COMPRESSOR STATION	1968	1968-ELV-01	4		