

ORIGINAL

TOTAL PIPING CAPACITY: 18.323 CU.FT. / 0.519 CU.M.

ENCANA PO#	PO54635
NWP UNIT	LSD
09207-001	05-07-079-11 W6M

SHIPPING DATA	
APPROX. OVERALL HEIGHT:	171 7/8"
APPROX. OVERALL LENGTH:	361 5/8"
APPROX. OVERALL WIDTH:	210 1/4"
APPROX. PACKAGE WEIGHT:	51,000 LBS.


ISSUED FOR CONSTRUCTION					
SIGNED: _____					
DATE: _____					
W.O.: _____					
S/N: _____					
DRAWING REVISIONS					
REV.	DATE	BY:	CHK:	APP:	DESCRIPTION
0	NOV 24/14	PA			ISSUED FOR CONSTRUCTION
A	OCT 10/14	MJH	-	-	ISSUED FOR APPROVAL

NWP
INDUSTRIES LP

P.O. BOX 6280, INNISFAIL, AB T4G 1S9
PH: (403) 227-4100 FAX: (403) 227-4102

PROJECTION: SCALE: AS NOTED
WEIGHT: (APPROX. LBS)


ENCANA CORPORATION TEST SEPARATOR 36" X 10' S/S WITH 5-WELL GROUP HEADER					
GENERAL ARRANGEMENT - ISOMETRIC VIEWS					
DWN:	MJH	CHK:		APP:	
DATE:	OCT 10/14	DATE:	FEB 03 2015	DATE:	FEB 03 2015
SHEET:	1 OF 5	DWG:	09207-001-G-000	REV:	0

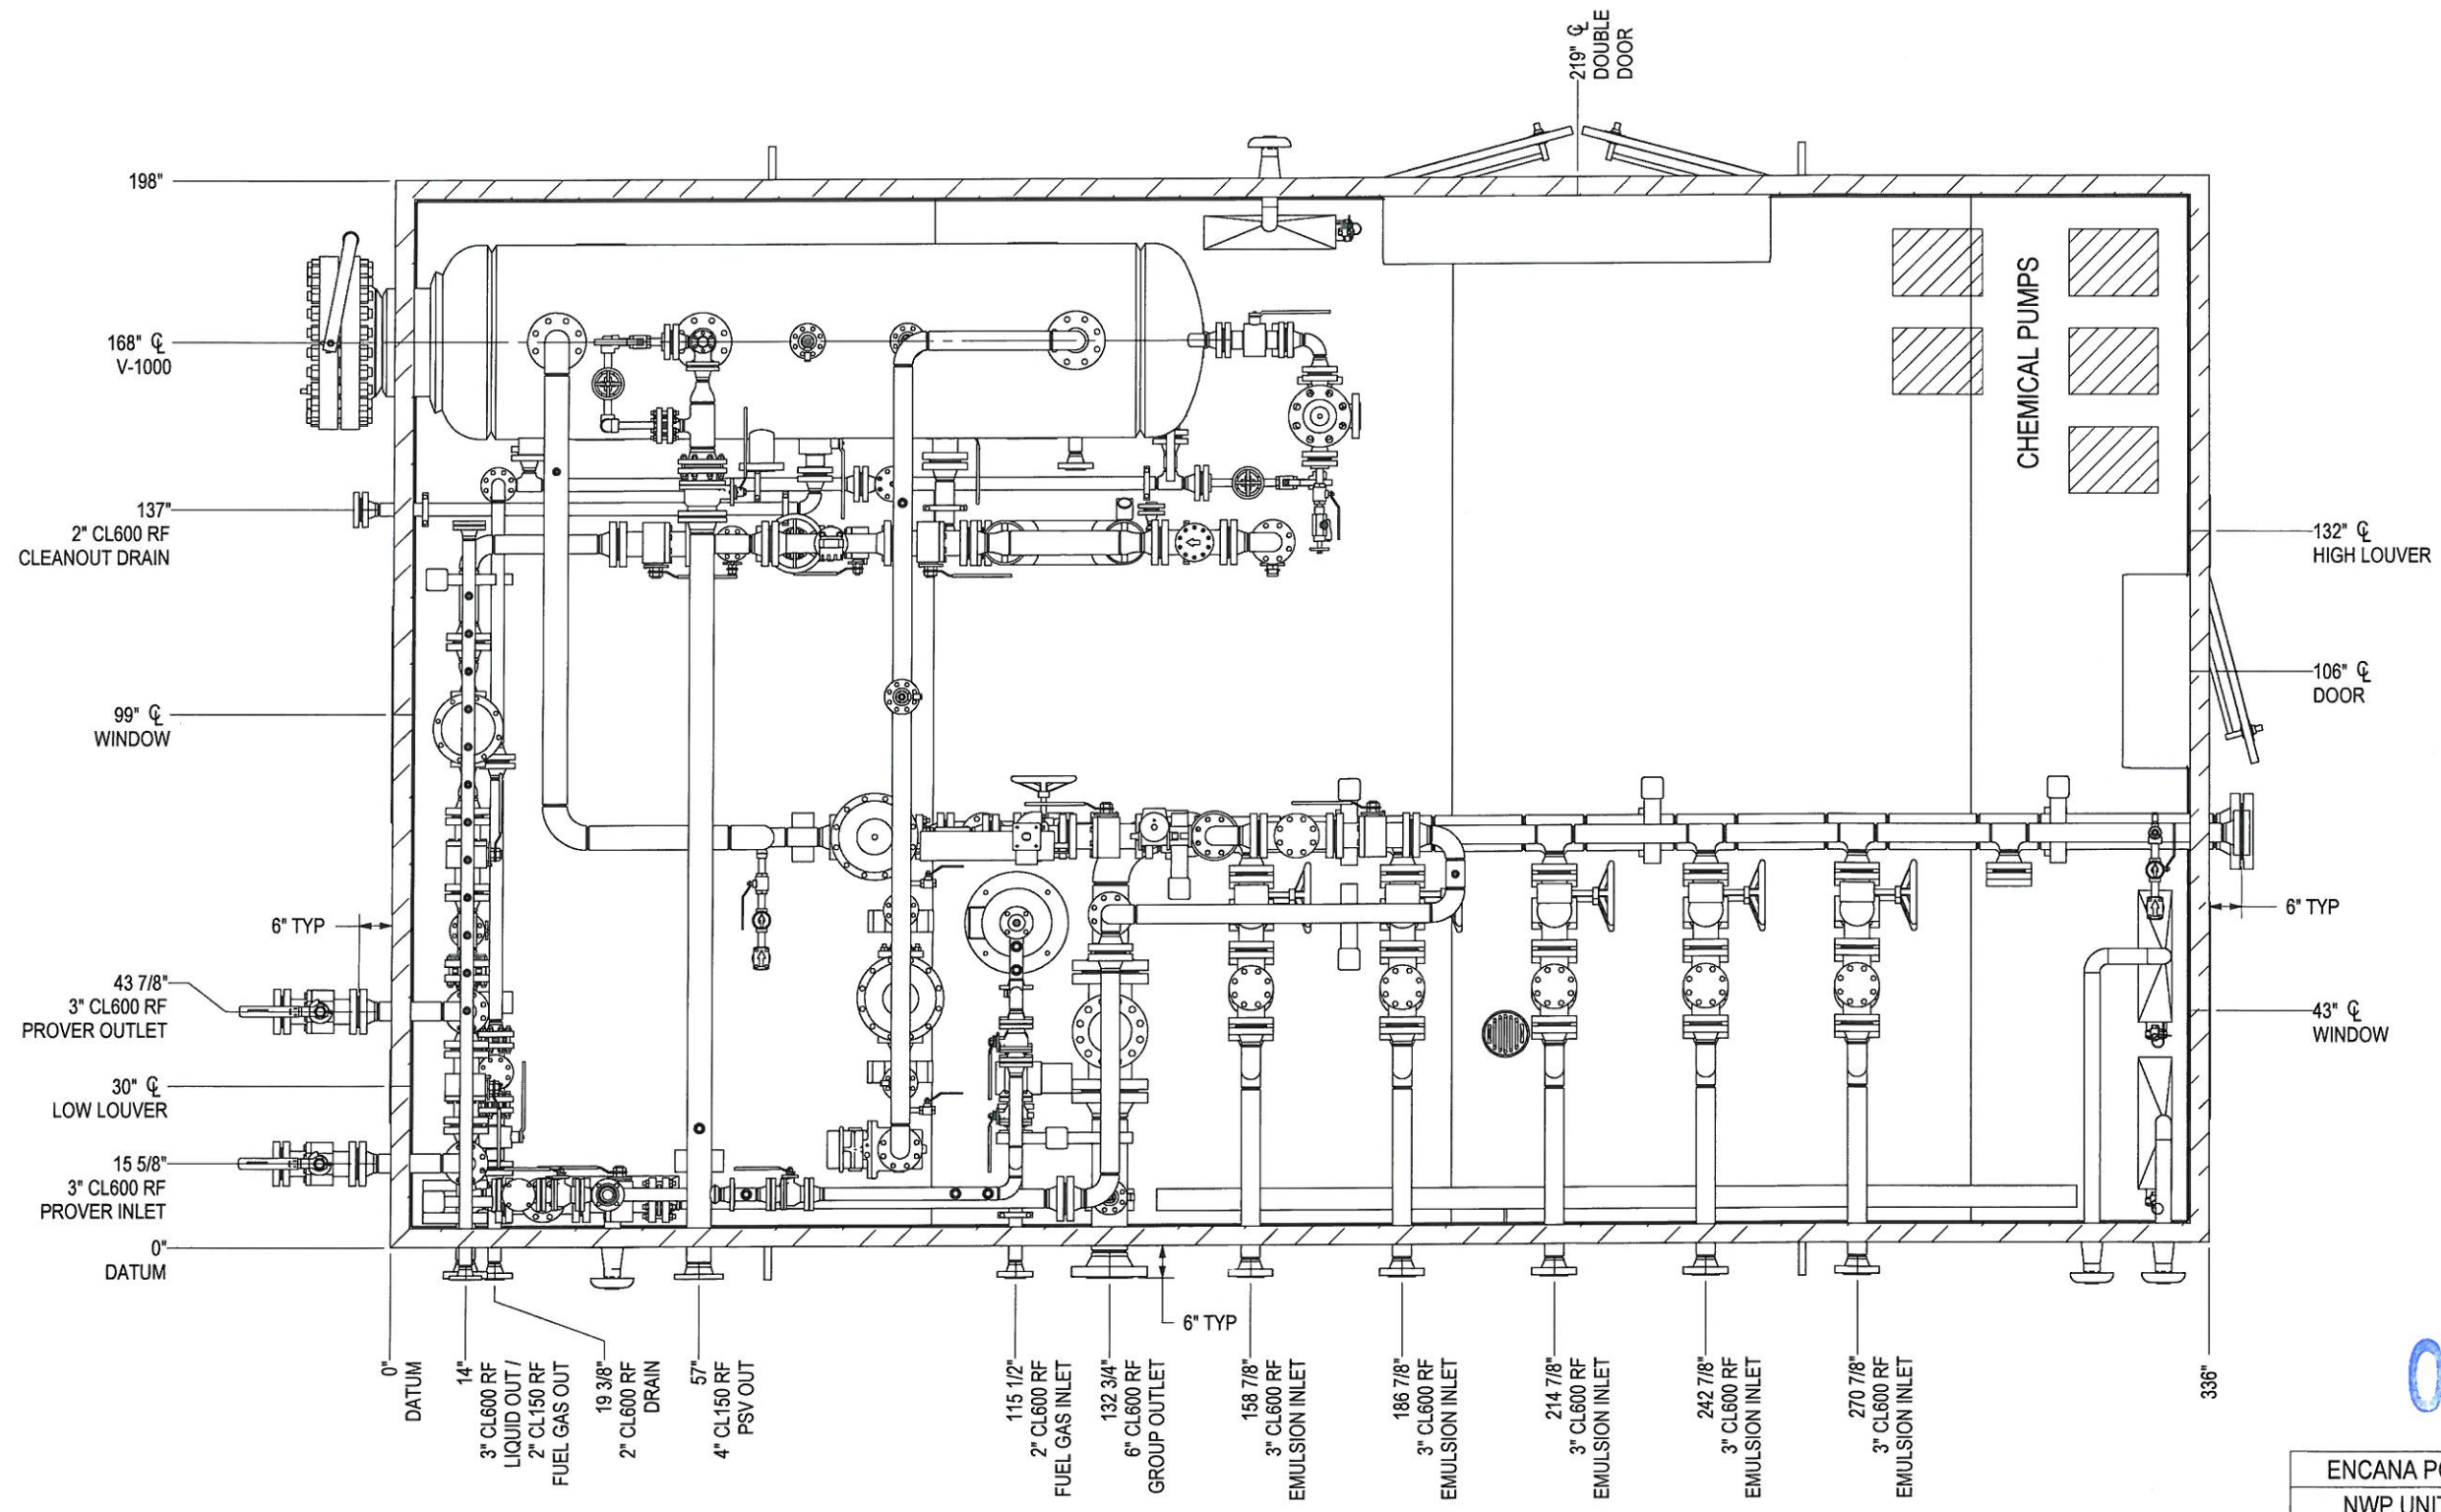

ORIGINAL

ENCANA PO#	PO54635
NWP UNIT	LSD
09207-001	05-07-079-11 W6M


ISSUED FOR CONSTRUCTION SIGNED: _____ DATE: _____ W.O.: _____ S/N: _____				 P.O. BOX 6280, INNISFAIL, AB T4G 1S9 PH: (403) 227-4100 FAX: (403) 227-4102		ENCANA CORPORATION TEST SEPARATOR 36' X 10' S/S WITH 5-WELL GROUP HEADER					
						GENERAL ARRANGEMENT - PLAN VIEW					
0 NOV 24/14 PA <i>[Signature]</i> ISSUED FOR CONSTRUCTION		A OCT 10/14 MJH - - ISSUED FOR APPROVAL		DWN:	MJH	CHK:	<i>[Signature]</i>	APP:	<i>[Signature]</i>		
REV.	DATE	BY:	CHK:	APP:	DESCRIPTION	DATE:	OCT 10/14	DATE:	FEB 03 2015	DATE:	FEB 03 2015
DRAWING REVISIONS						ALL DIMENSIONS IN INCHES		PROJECTION: SCALE: AS NOTED WEIGHT: (APPROX LBS)		SHEET: 2 OF 5 DWG: 09207-001-G-000 REV: 0	

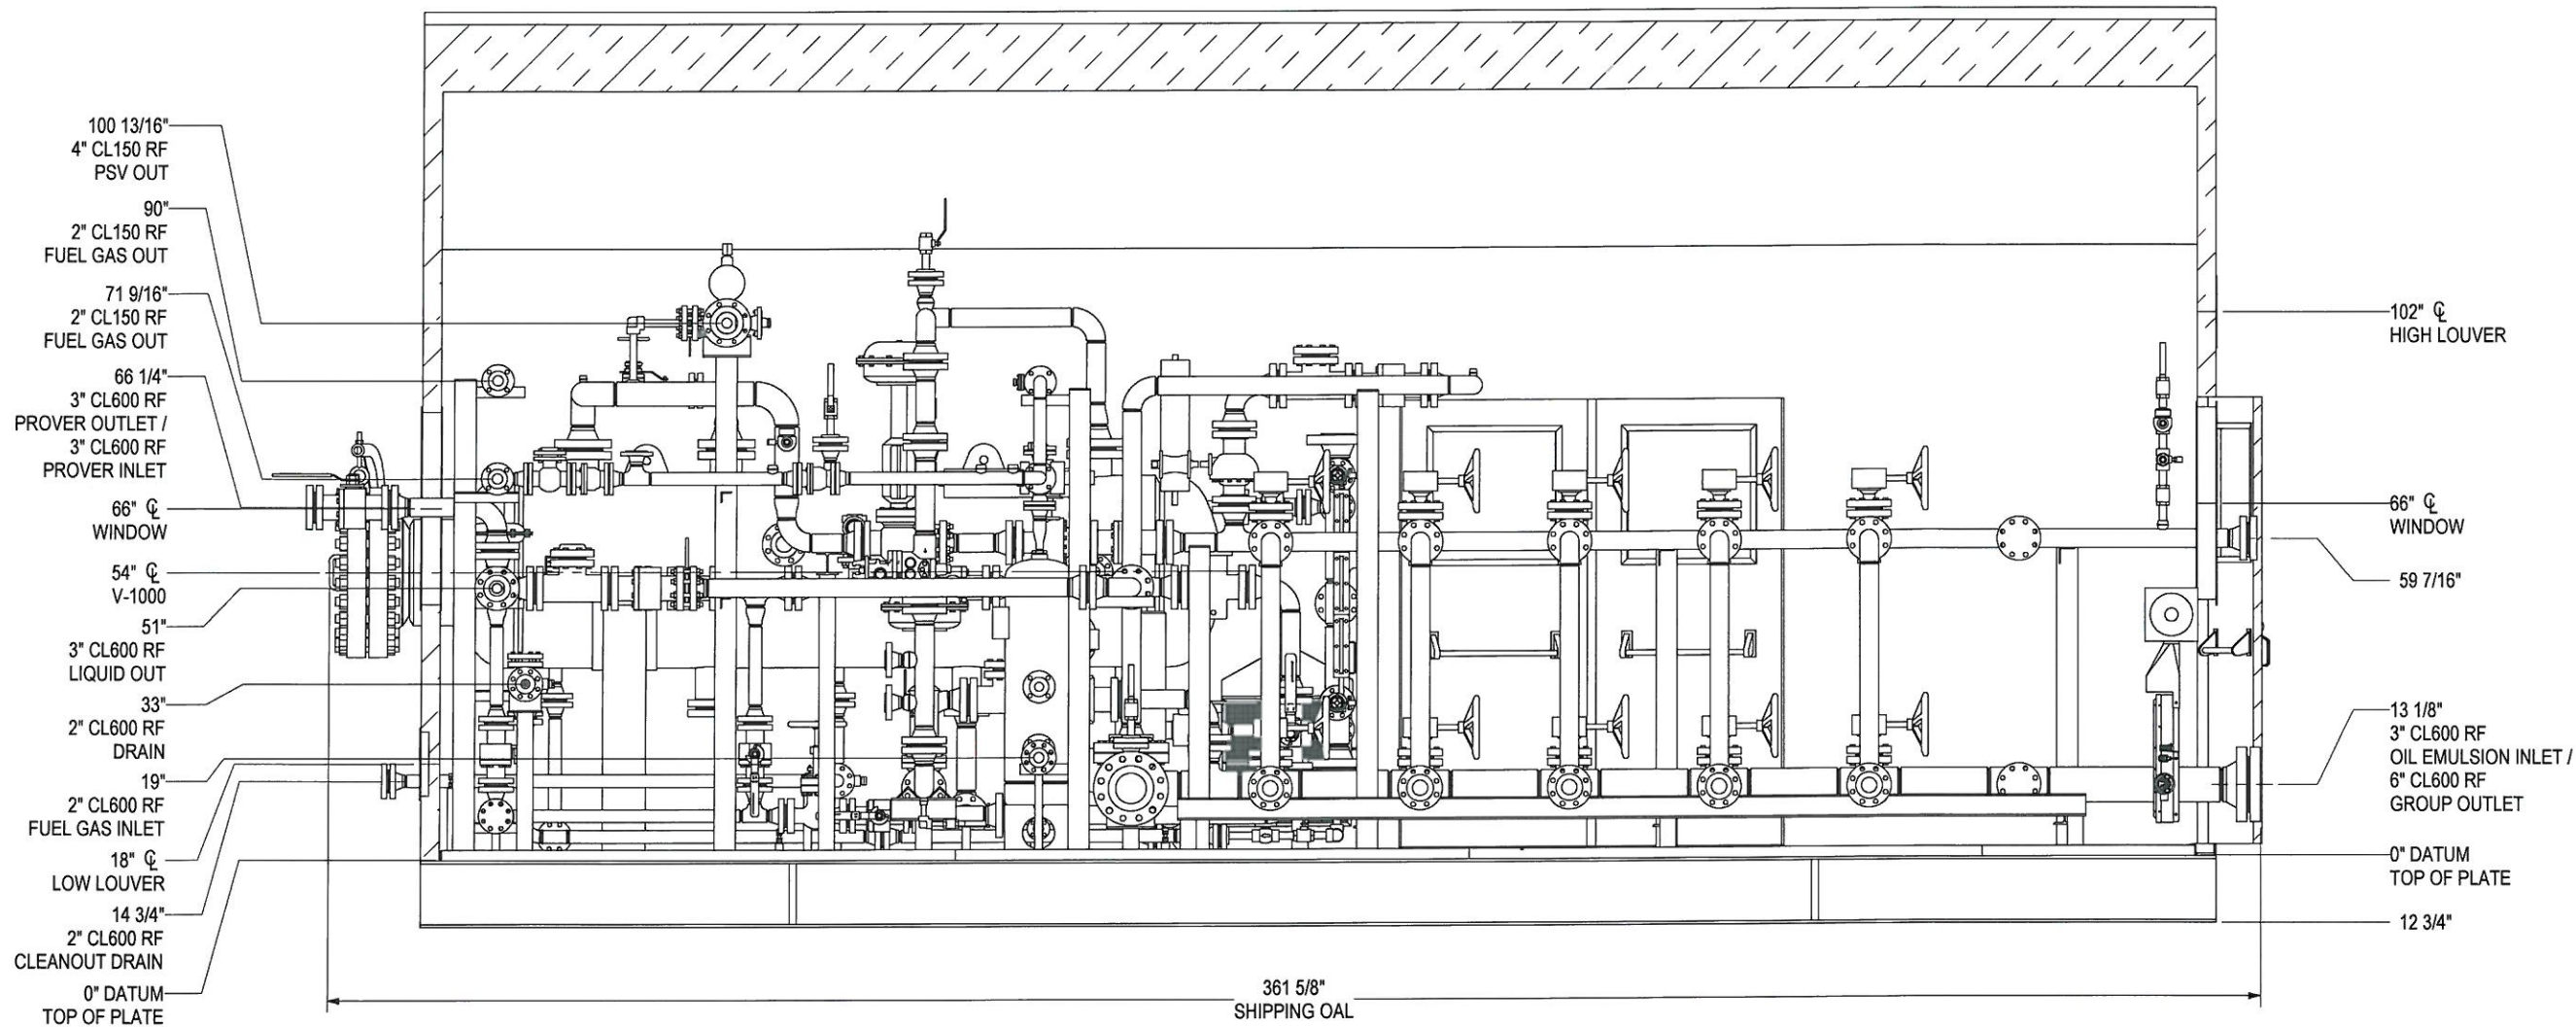

ORIGINAL

ENCANA PO#	PO54635
NWP UNIT	LSD
09207-001	05-07-079-11 W6M



<p>ISSUED FOR CONSTRUCTION</p> <p>SIGNED: _____</p> <p>DATE: _____</p> <p>W.O.: _____</p> <p>S/N: _____</p>					<p>NWP INDUSTRIES LP</p> <p>P.O. BOX 6280, INNISFAIL, AB T4G 1S9 PH: (403) 227-4100 FAX: (403) 227-4102</p>		<p>ENCANA CORPORATION TEST SEPARATOR 36" X 10" S/S WITH 5-WELL GROUP HEADER</p>																				
							<p>GENERAL ARRANGEMENT - FRONT VIEW</p>																				
<table border="1"> <thead> <tr> <th>REV.</th> <th>DATE</th> <th>BY:</th> <th>CHK:</th> <th>APP:</th> <th>DESCRIPTION</th> </tr> </thead> <tbody> <tr> <td>0</td> <td>NOV 24/14</td> <td>PA</td> <td></td> <td></td> <td>ISSUED FOR CONSTRUCTION</td> </tr> <tr> <td>A</td> <td>OCT 10/14</td> <td>MJH</td> <td>-</td> <td>-</td> <td>ISSUED FOR APPROVAL</td> </tr> </tbody> </table>					REV.	DATE	BY:	CHK:	APP:	DESCRIPTION	0	NOV 24/14	PA			ISSUED FOR CONSTRUCTION	A	OCT 10/14	MJH	-	-	ISSUED FOR APPROVAL	<p>PROJECTION: </p> <p>SCALE: AS NOTED</p> <p>WEIGHT: (APPR. X LBS)</p>		<p>DWN: MJH</p> <p>DATE: OCT 10/14</p> <p>SHEET: 3 OF 5</p>	<p>CHK: </p> <p>DATE: FEB 03 2015</p> <p>DWG: 09207-001-G-000</p>	<p>APP: </p> <p>DATE: FEB 03 2015</p> <p>REV: 0</p>
REV.	DATE	BY:	CHK:	APP:	DESCRIPTION																						
0	NOV 24/14	PA			ISSUED FOR CONSTRUCTION																						
A	OCT 10/14	MJH	-	-	ISSUED FOR APPROVAL																						

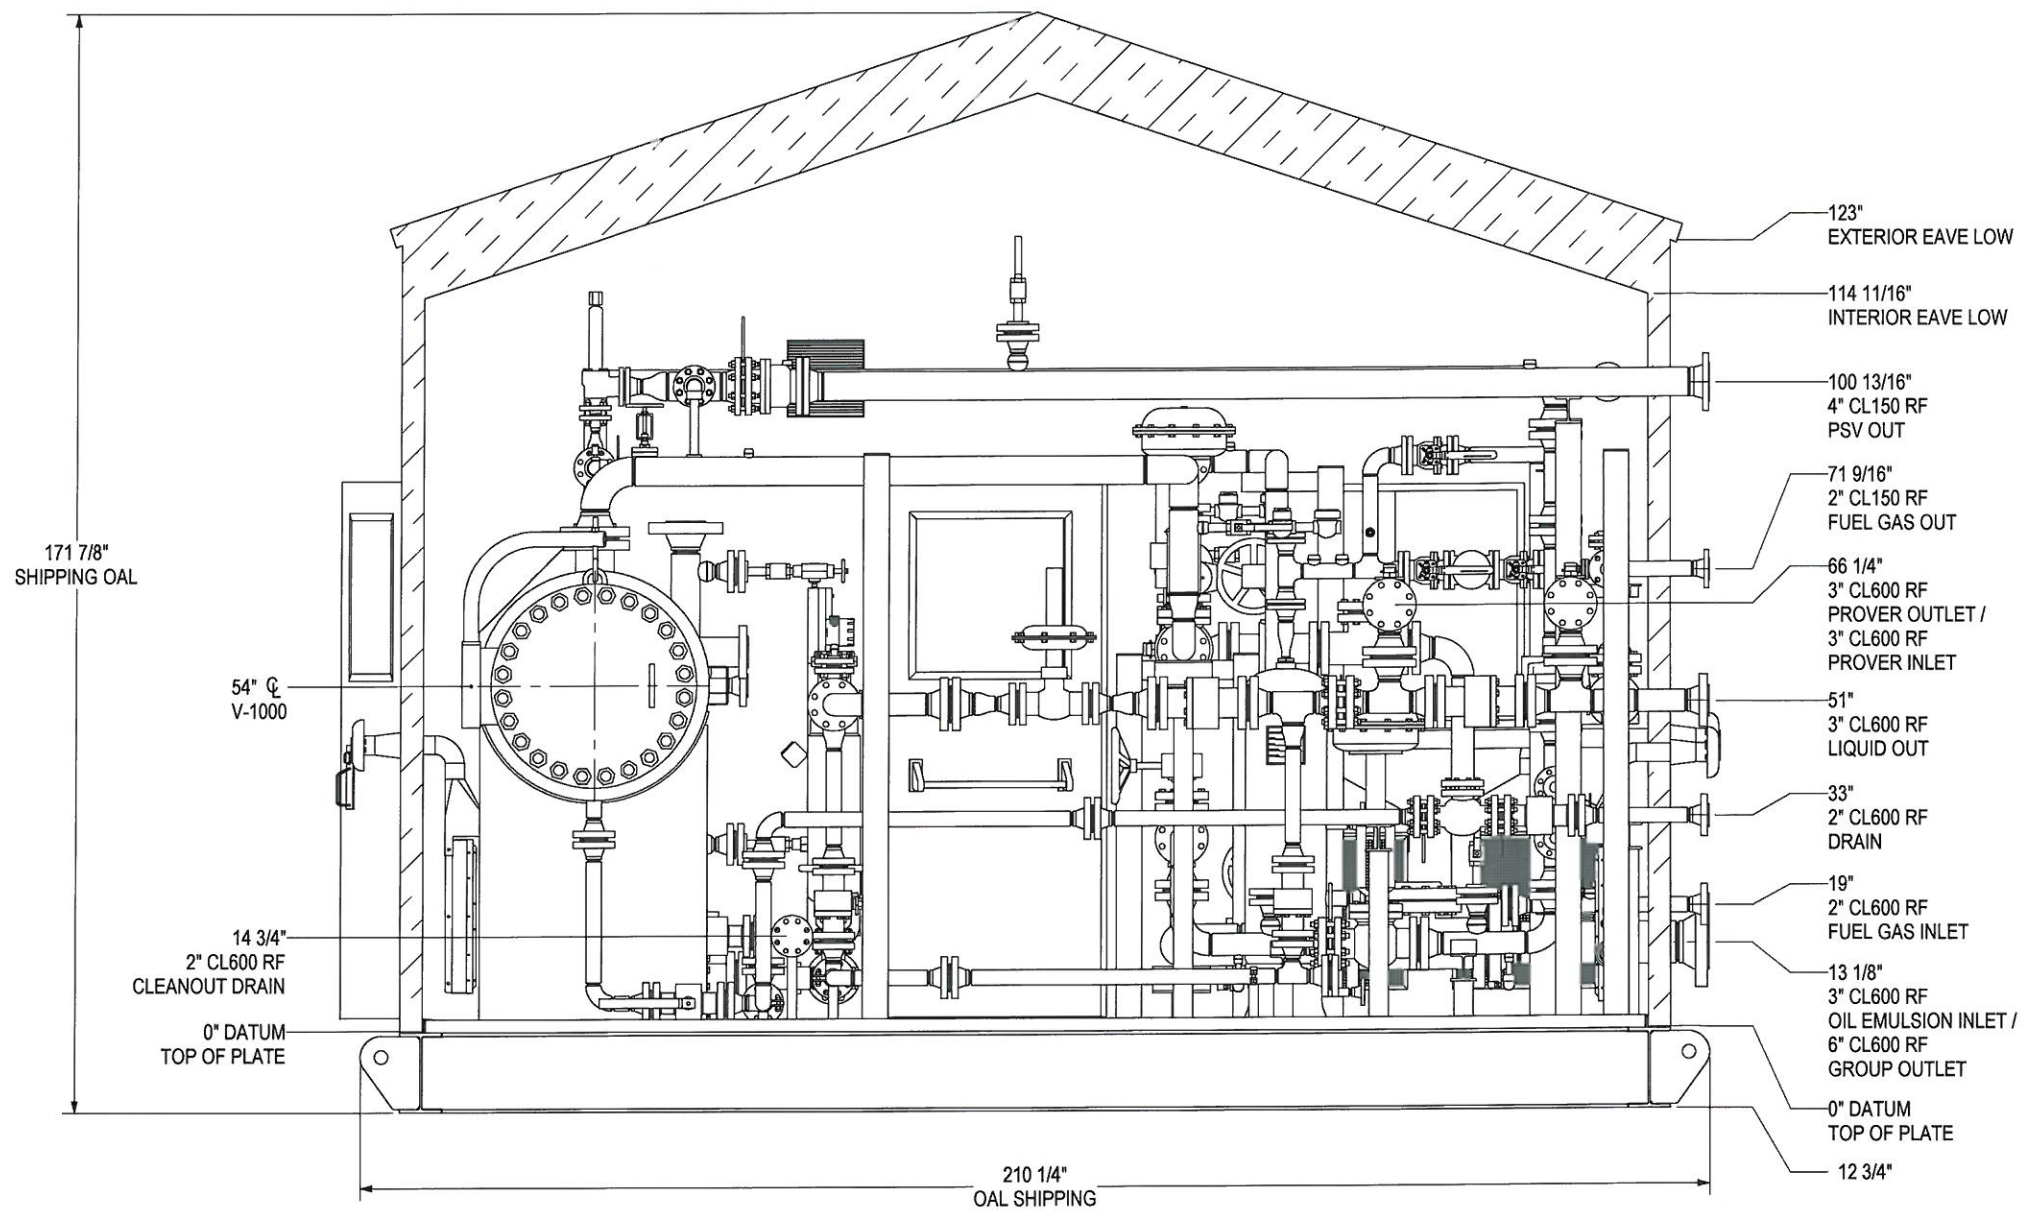

ORIGINAL

ENCANA PO#	PO54635
NWP UNIT	LSD
09207-001	05-07-079-11 W6M

<table border="1"> <tr> <td>0</td> <td>NOV 24/14</td> <td>PA</td> <td></td> <td>ISSUED FOR CONSTRUCTION</td> </tr> <tr> <td>A</td> <td>OCT 10/14</td> <td>MJH</td> <td>-</td> <td>ISSUED FOR APPROVAL</td> </tr> <tr> <td>REV.</td> <td>DATE</td> <td>BY:</td> <td>CHK:</td> <td>APP:</td> <td>DESCRIPTION</td> </tr> </table>					0	NOV 24/14	PA		ISSUED FOR CONSTRUCTION	A	OCT 10/14	MJH	-	ISSUED FOR APPROVAL	REV.	DATE	BY:	CHK:	APP:	DESCRIPTION	<p>ISSUED FOR CONSTRUCTION</p> <p>SIGNED: _____</p> <p>DATE: _____</p> <p>W.O.: _____</p> <p>S/N: _____</p>		<p>NWP INDUSTRIES LP</p> <p>P.O. BOX 6280, INNISFAIL, AB T4G 1S9 PH: (403) 227-4100 FAX: (403) 227-4102</p>		<p>ENCANA CORPORATION TEST SEPARATOR 36" X 10' S/S WITH 5-WELL GROUP HEADER</p> <p>GENERAL ARRANGEMENT - LEFT VIEW</p>		
					0	NOV 24/14	PA		ISSUED FOR CONSTRUCTION																		
A	OCT 10/14	MJH	-	ISSUED FOR APPROVAL																							
REV.	DATE	BY:	CHK:	APP:	DESCRIPTION																						
<p>DRAWING REVISIONS</p>			<p>ALL DIMENSIONS IN INCHES</p>		<p>PROJECTION: </p> <p>SCALE: AS NOTED</p> <p>WEIGHT: (APPROX. LBS)</p>		<p>DWN: MJH CHK: </p>																				
							<p>DATE: OCT 10/14 DATE: FEB 03 2015 DATE: FEB 03 2015</p>		<p>SHEET: 4 OF 5 DWG: 09207-001-G-000 REV: 0</p>																		

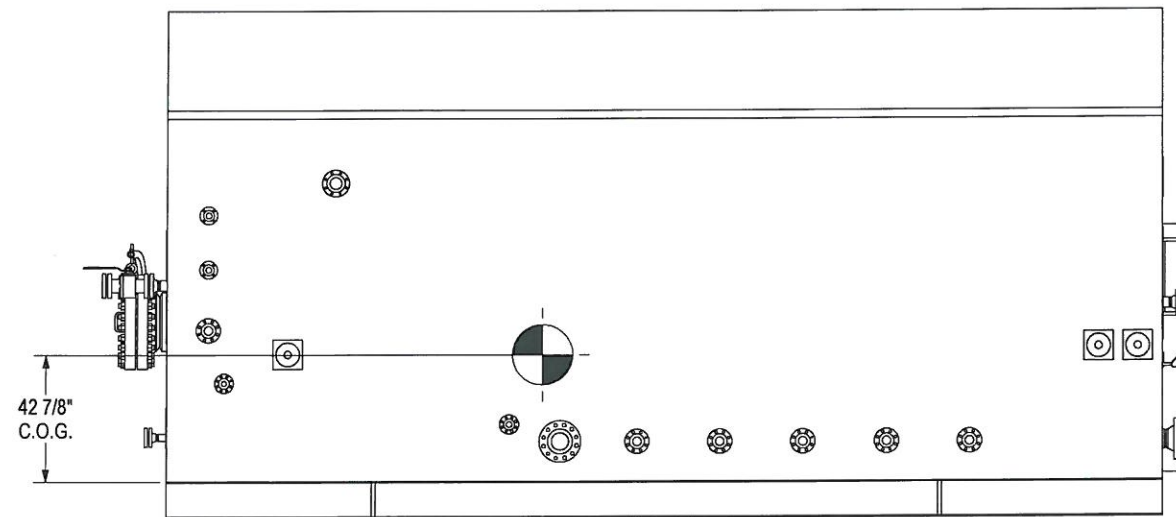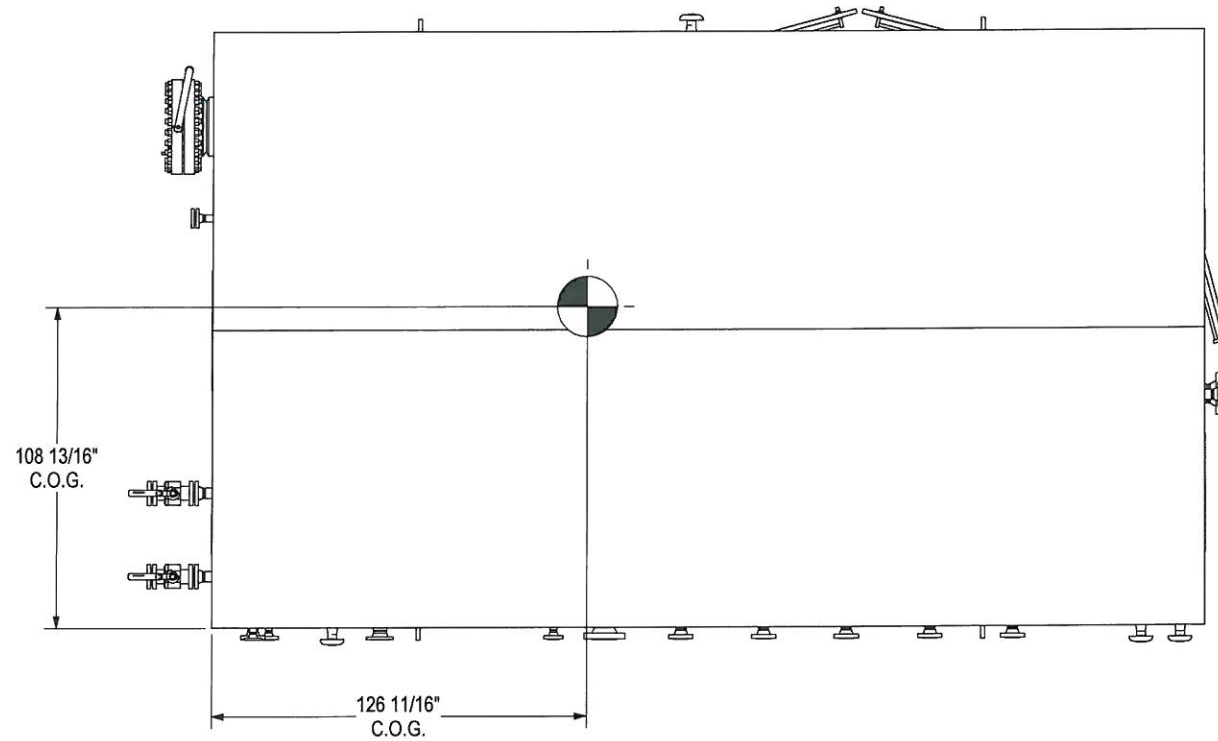

ORIGINAL

ENCANA PO#	PO54635
NWP UNIT	LSD
09207-001	05-07-079-11 W6M

APPROX. PACKAGE WEIGHT: 51,000 LBS
 VESSEL: 12,000 LBS, PIPING: 16,000 LBS
 BUILDING: 8,500 LBS, SKID: 14,000 LBS
 NOTE: PACKAGE MUST BE LIFTED WITH SLINGS
 PERPENDICULAR TO THE GROUND.

REV.	DATE	BY:	CHK:	APP:	DESCRIPTION
0	NOV 24/14	PA			ISSUED FOR CONSTRUCTION
A	OCT 10/14	MJH	-	-	ISSUED FOR APPROVAL

DRAWING REVISIONS

ISSUED FOR CONSTRUCTION

SIGNED: _____
 DATE: _____
 W.O.: _____
 S/N: _____

ALL DIMENSIONS IN INCHES

NWP INDUSTRIES LP

P.O. BOX 6280, INNISFAIL, AB T4G 1S9
 PH: (403) 227-4100 FAX: (403) 227-4102

PROJECTION: SCALE: AS NOTED
 WEIGHT: (APPROX LBS)

ENCANA CORPORATION TEST SEPARATOR 36" X 10' S/S WITH 5-WELL GROUP HEADER					
PACKAGE WEIGHT & CENTER OF GRAVITY					
DWN: MJH	CHK:	APP:			
DATE: OCT 10/14	DATE: FEB 03 2015	DATE: FEB 03 2015			
SHEET: 5 OF 5	DWG: 09207-001-G-000	REV: 0			