


BILL OF MATERIALS			
MK	QTY	PART NUMBER	DESCRIPTION
201	1	DC-1068	COUPLING, ELASTOMERIC, STEEL FLANGES, RUBBER ELEMENT, 3.871"/3.870" BORE X SAE14 FLYWHEELADAPTOR, 7.32" DBSE ETO MFG: CENTA MODEL: CX-64-GFS2-3A0-XX-0014
210	2	VT-123	TRANSMITTER, VIBRATION, 1/4"-MNPT, 0-2 in/s PEAK, -40-212°F, 24VDC, 4-20mA, XP, CSA, CL IDIV I, GRP B, GRP C, GRP D, CASE: 303SS MFG: METRIX MODEL: ST5484E-123-020-00
220	1	VT-124	TRANSMITTER, VIBRATION, 1/2"-MNPT, 0-2 in/s PEAK, -40-212°F, 24VDC, 4-20mA, XP, CSA, CL IDIV I, GRP B, GRP C, GRP D, CASE: 303SS MFG: METRIX MODEL: ST5484E-123-120-00
280	0	PNL-114	TRANSDUCER, I/P, 4-20 mA IN, 6-30 PSIG OUT, CSA MFG: FISHER MODEL: I2P-X2B (QTY: 1, c/w PANEL)
281	1	RTT-001	TRANSMITTER, TEMP, 4-20 mA, XP MFG: WIKA MODEL: T24.10
282	1	RTD-1018	RTD, 1000HM, AVERAGING, 1/4" OD, 197"LG, 1/2" NPT, 316SS MFG: WIKA MODEL: 512MP2C3SNA0197N

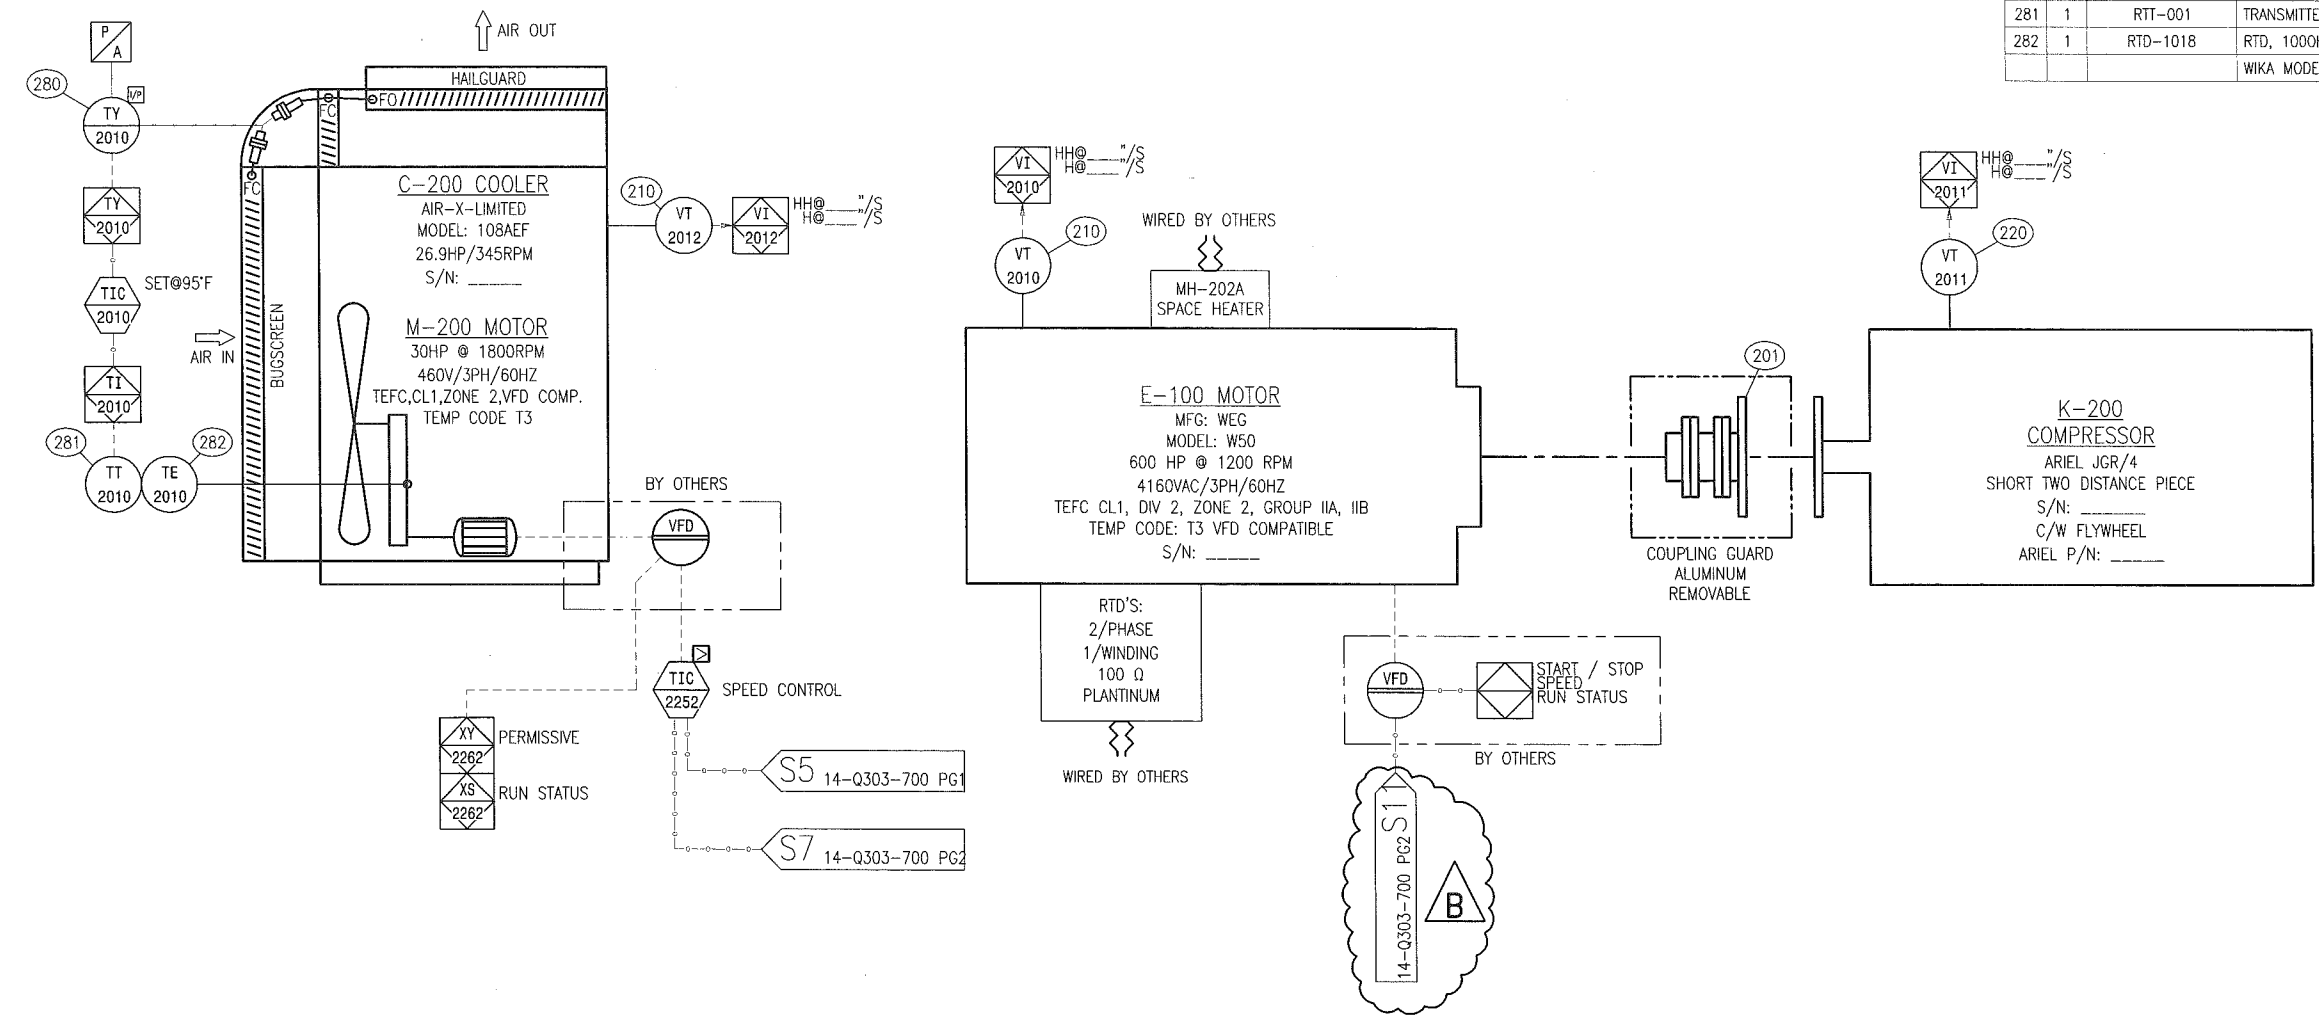

LINETYPE LEGEND	STANDARD TUBING SIZES	PNEUMATIC TERMINATIONS	INSTRUMENTATION TAGGING LEGEND
PROCESS PIPING	*1/4" - 0.049"	PANEL AIR	LOCAL MOUNTED DEVICE
UTILITY PIPING	*3/8" - 0.049"		PANEL MOUNTED DEVICE
SEAMLESS TUBING	1/2" - 0.049"		OFF-SKID MOUNTED DEVICE
ELECTRICAL WIRING	3/4" - 0.065"		SIGNAL TO PANEL
INTERNAL LOGIC	1" - 0.083"		SIGNAL TO OFF-SKID
OEM SUPPLIED	*PER CLIENT SPEC		PANEL LOGIC
ASSEMBLY BOUNDARY			
BUILDING WALL			
DRIVETRAIN			
CUSTOMER SUPPLIED			

THIS DRAWING IS SOLE PROPERTY OF BIDEILL EQUIPMENT AND SHALL NOT BE REPRODUCED, COPIED, LENT, ALTERED NOR USED FOR ANY PURPOSE OTHER THAN WHICH IT IS FURNISHED EXCEPT WITH THE WRITTEN PERMISSION OF BIDEILL EQUIPMENT

**ISSUED FOR CONSTRUCTION**

# IFC

2015/08/21

UNIT NUMBER	
14-928	<input type="checkbox"/>
14-929	<input type="checkbox"/>
14-930	<input type="checkbox"/>

REV	DATE	CREATED	REVIEWED	APPROVED	DESCRIPTION
B	15-08-21	GW	TT	GM	REVISED AS NOTED
A	15-06-19	GW	TT	GM	ISSUED FOR CONSTRUCTION
O	15-03-13	DM	GW	GM	ISSUED FOR APPROVAL

REVISIONS

MAIN SHOP / OFFICE  
6900 - 112th AVENUE S.E.  
CALGARY, AB T2C 4Z1  
PHONE: (403) 235-5877  
FAX: (403) 272-7749

**BIDEILL™**  
GAS COMPRESSION

DRIVE TRAIN DIAGRAM  
WEG 600HP ELECTRIC/ARIEL JGR/4/AIR-X-LIMITED 108EF  
CUSTOMER: ENCANA c/o EQUINOX ENGINEERING  
LOCATION: KAYBOB GAS PLANT  
LSD: 15-31-062-21 W5M

APEGA PERMIT NUMBER  
P08318

SHEET#: 1 OF 1  
JOB#: 14-Q303

PAPER SIZE 11"x17" SCALE NTS DWG# 14-Q303-200 REV B