



PROPERTY OF CAPE MANUFACTURING LTD. THE CONTENTS OF THIS DRAWING ARE CONFIDENTIAL AND MAY NOT BE REPRODUCED WITHOUT WRITTEN PERMISSION

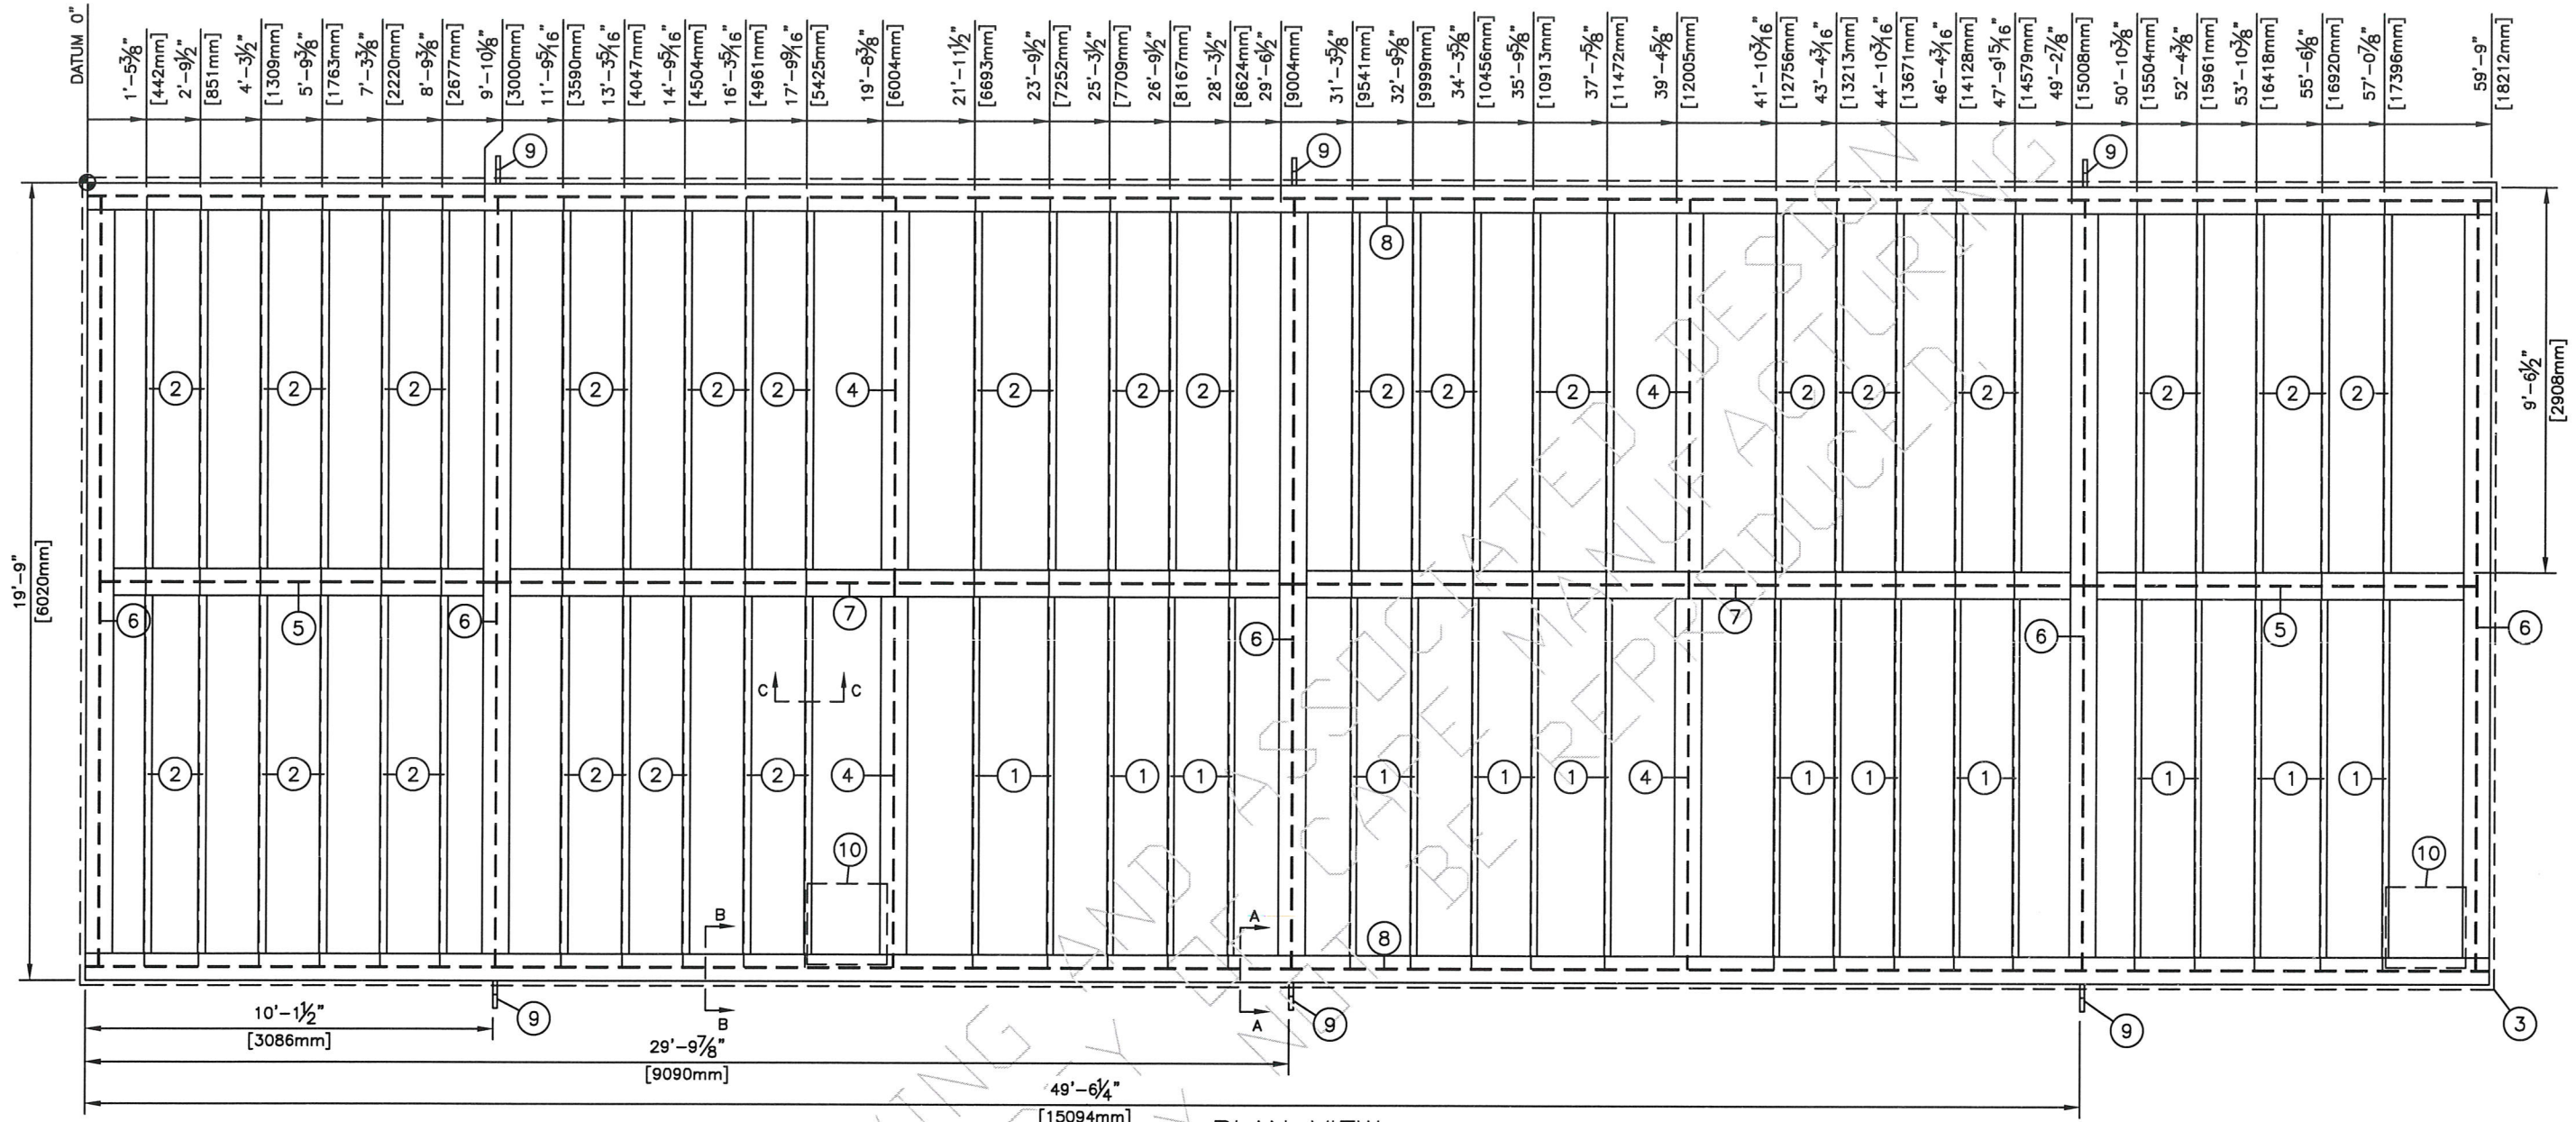

PLAN VIEW
SCALE: 1:50

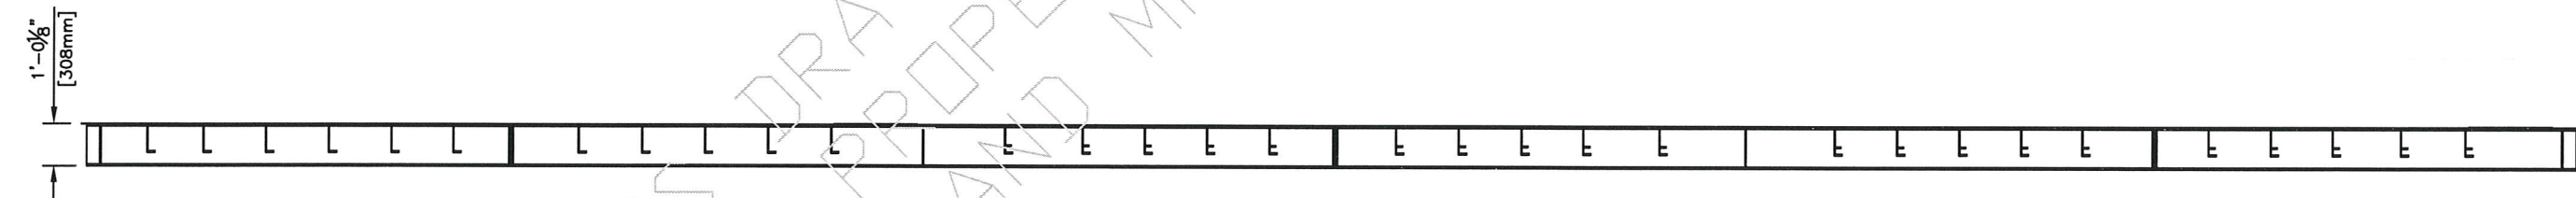


ELEVATION VIEW
SCALE: 1:50

Issued For Construction

Issued to Fab. Manager *16 Oct 17 2016*

Released for Fabrication *DA Oct 17/2016*

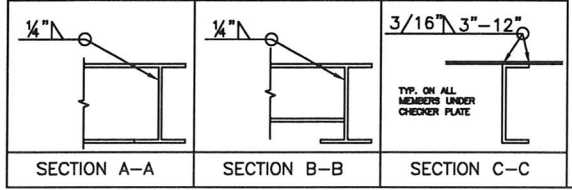

CAPE MANUFACTURING LTD.
PO BOX# 216 HALKIRK, AB T0C 1M0
TELEPHONE: (403) 884-2442

CLIENT: PEYTO EXPLORATION & DEVELOPMENT CORP.		20'-0" x 60'-0" SKID
c/o: ONSTREAM ENGINEERING LTD.		
LSD: 11-12-44-13 WSM	DATE: 16-10-06	C10x15.3# MEMBERS
JOB NO.: CML-160550	SCALE: SEE DWG.	
DRAWN BY: KG	CHECKED BY: KC	20'-0" x 60'-0" FLOOR
NO. 0	DATE 16-10-17	DWG NO.: CML-160550S
REVISION ISSUED FOR CONSTRUCTION	BY KG	REV. 0
SHEET 1 OF 3		

NO.	DATE	REVISION	BY	APP
0	16-10-17	ISSUED FOR CONSTRUCTION	KG	