

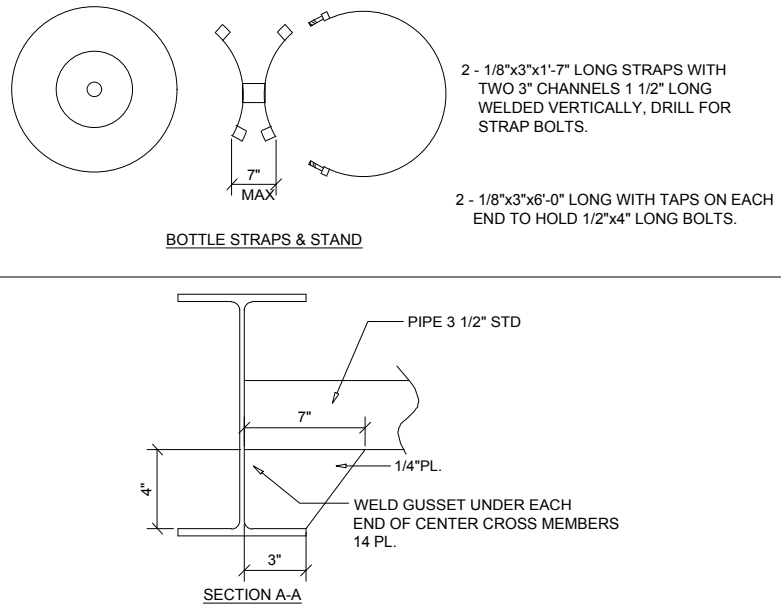
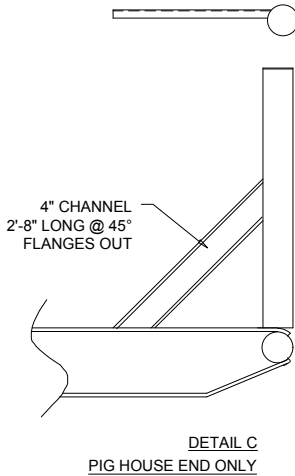
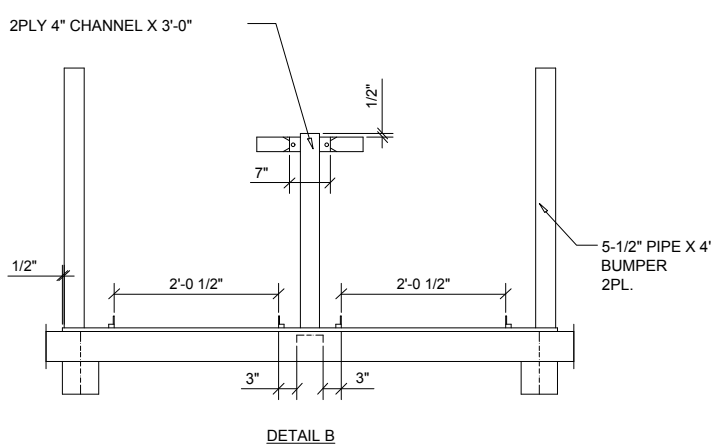


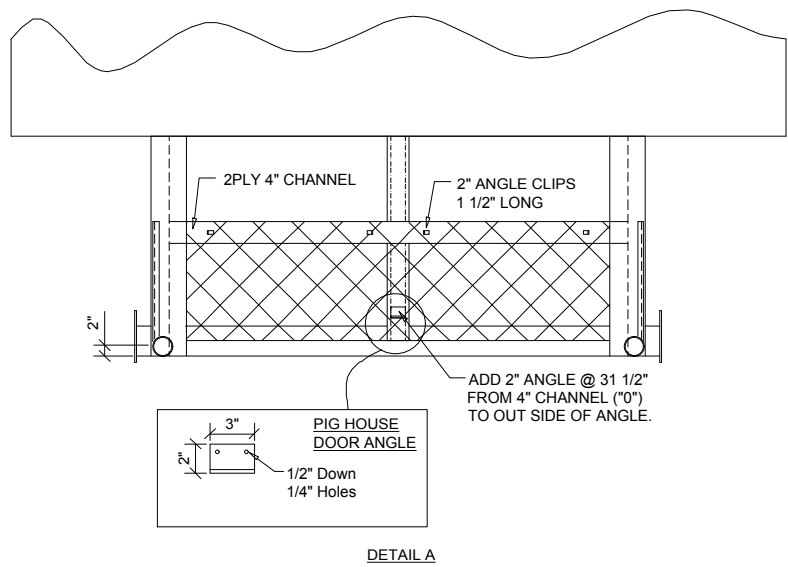

CUT LIST

- 2 - W12X26 X 66'-6"
- 4 - C4X5.4 X 6'-11 1/4"
- 2 - C4X5.4 X 3'-0"
- 2 - C4X5.4 X 2'-8"
- 1 - C4X5.4 X 1'-6 3/4"
- 1 - C4X5.4 X 1'-2 1/2"
- 2 - C4X5.4 X 6"
- 4 - 1/2" THICK END CAPS
- 2 - PIPE 5 1/2" X 8'-0"
- 7 - PIPE 3 1/2" X 6'-11 1/4"

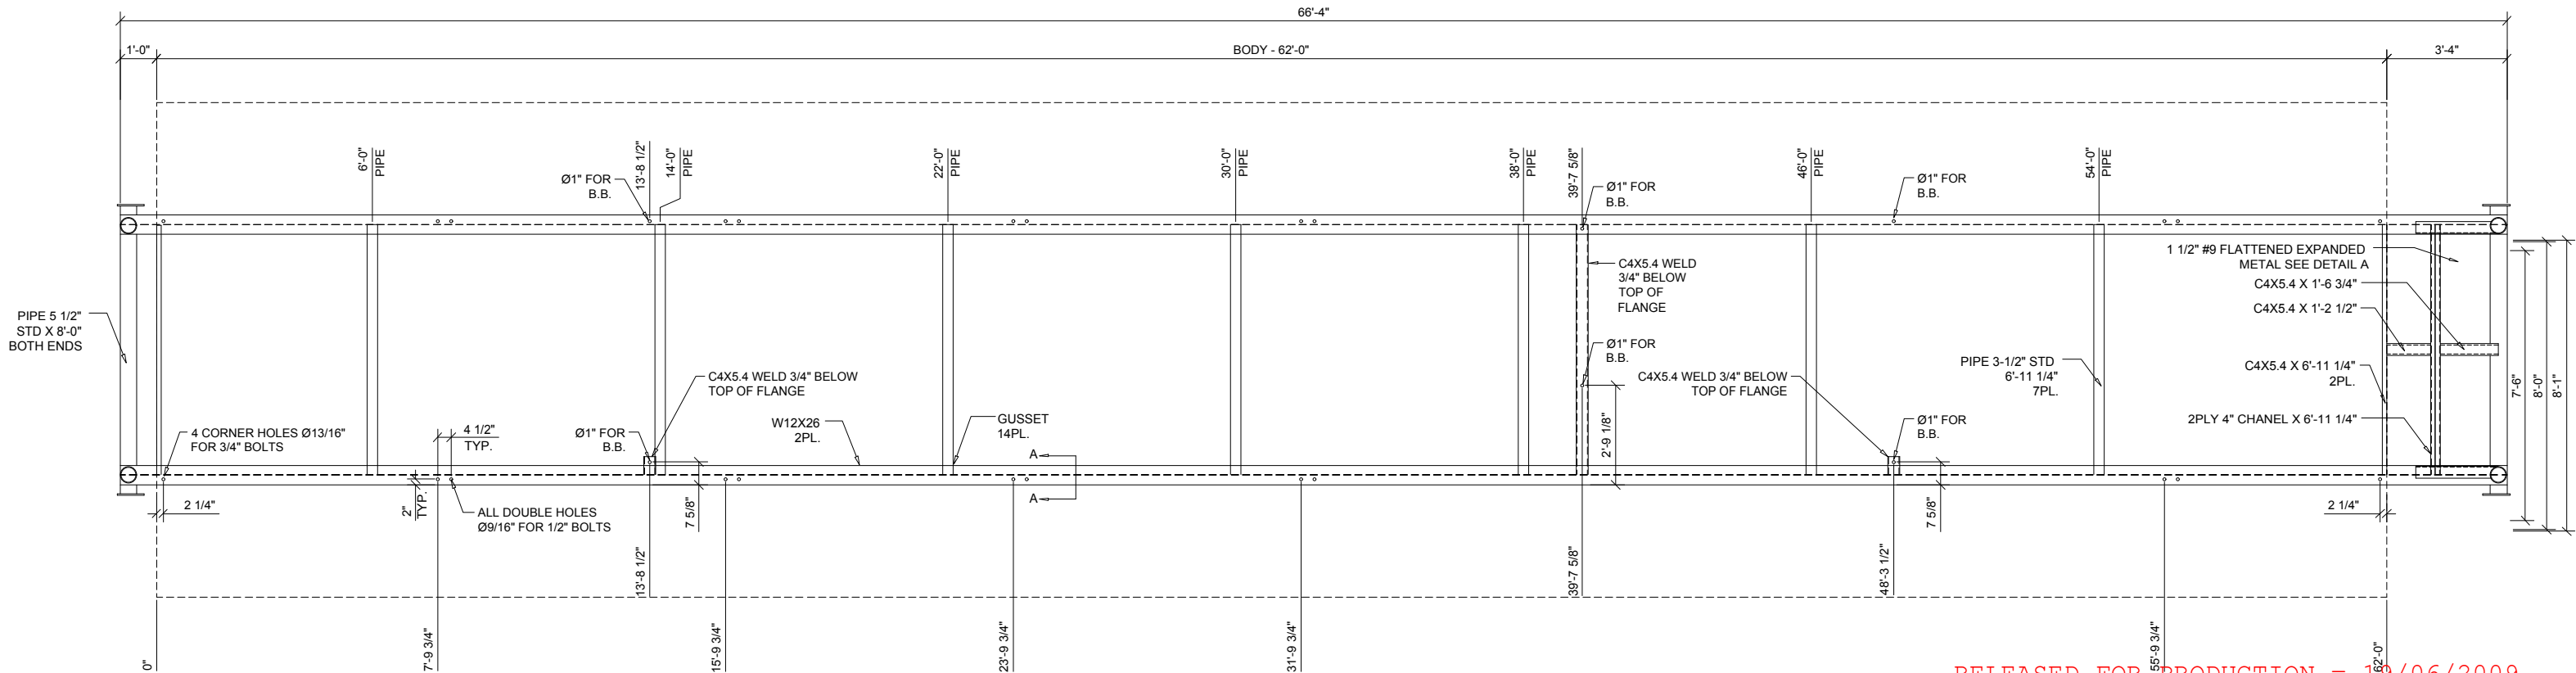

RELEASED FOR PRODUCTION = 19/06/2009

DESCRIPTION: SKID DETAILS

PROJECT No.

6286

PROJECT: C&V RENTAL FLEET 14' X 62' WELLSITE OFFICE/BATH

FINISH: SEE SPECS

QUANTITY: 1

ISSUED BY:

FREMSTAD

ISSUE DATE:

DRAWN BY:

FREMSTAD

DATE DRAWN:

MAY 6, 09

CHECKED BY:



C & V Portable Accommodations Ltd.
6633 - 86 Avenue SE
Calgary, AB T2C 2S4
Bus: (403) 279-7451
Fax: (403) 279-8740

No.

REVISIONS

BY

DATE