




NOTES: UNLESS OTHERWISE SPECIFIED  
 1. AREA CLASSIFICATIONS BASED ON NFPA 52 CHAPTER 8 TABLE 8.4.2.9.

0 04-23-12 JFX MKG  
 INITIAL RELEASE  
 A 07-26-12 JAM PFB  
 ADDED SIDE VIEW ON NEW SHEET 3.  
 UPDATED VENT LOCATIONS.  
 UPDATED GEOMETRY FOR ALL VIEWS.  
 ADDED INCH DIMENSIONS.  
 ADDED BLOWDOWN VESSEL DRAIN VALVE CONNECTION.  
 B 10-05-12 TLP MKG  
 UPDATE FOR NEW SMALL VENT STACKS DESIGN.


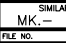
**LEGEND**


	DIVISION 1 AREA
	DIVISION 2 AREA

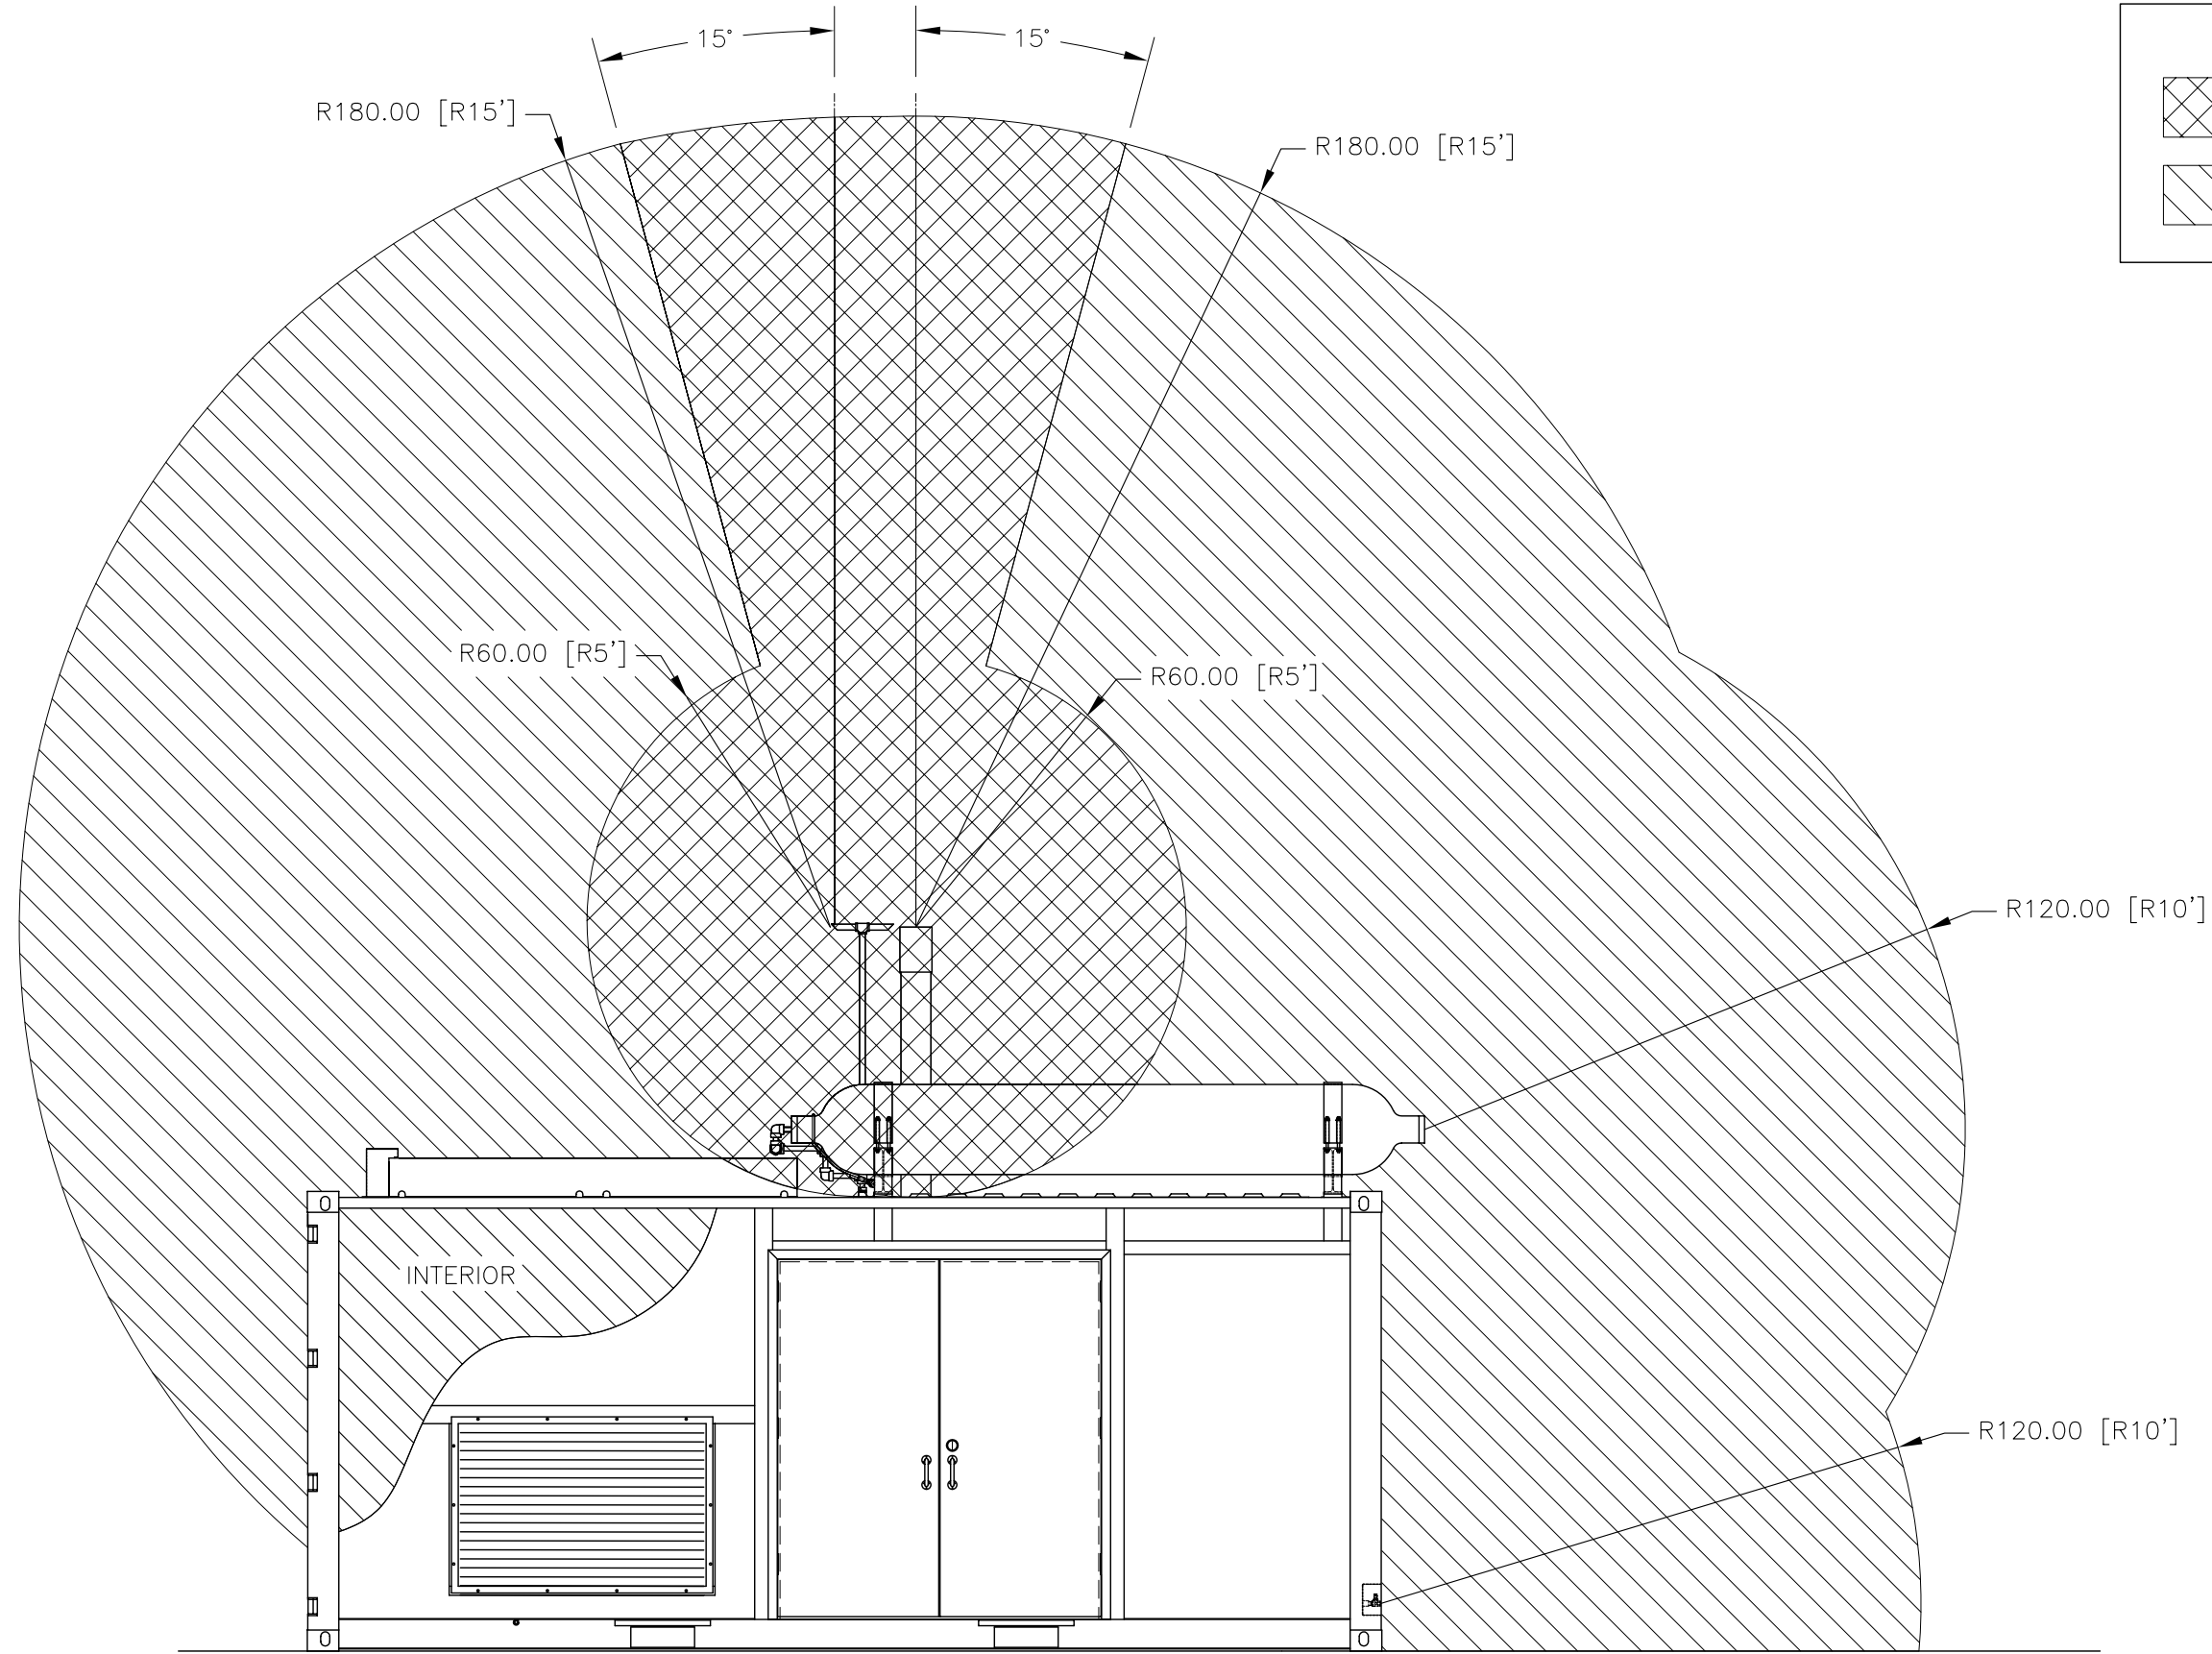

**PROPRIETARY**  
 5 OCT 2012

**Guild Associates, Inc.**  
 5750 SHIER RINGS ROAD  
 DUBLIN, OHIO 43016

	DO NOT SCALE DIMENSIONS OR ANGLES GENERATED BY CAD SOFTWARE OR MANUALLY DRAWN BY HAND OR BY COMPUTER AID DRAWING SOFTWARE. BREAK ALL SHARP CORNERS AND REMOVE BURRS UNLESS OTHERWISE SPECIFIED. STAMP OR ETCH PART IDENTIFICATION IN AREA MARKED 	UNLESS OTHERWISE SPECIFIED
	WGT. R F	ANGULAR TOLERANCE ± 0°30'
NAME: PLAN, HAZARDOUS LOCATION	DATE: 04/23/2012	SCALE: 1:20
FILE NO.: MK- SIMILAR TO: MK- MATERIAL: MATL	OR: JFX, 04/23/2012	SHEET: 1/3
MG109-00925 REV B HAZARDOUS LOCATION PLAN 100512.dwg	OR: MKG, 04/23/2012	PART NO.: MG109-00925
		ISSUE: B

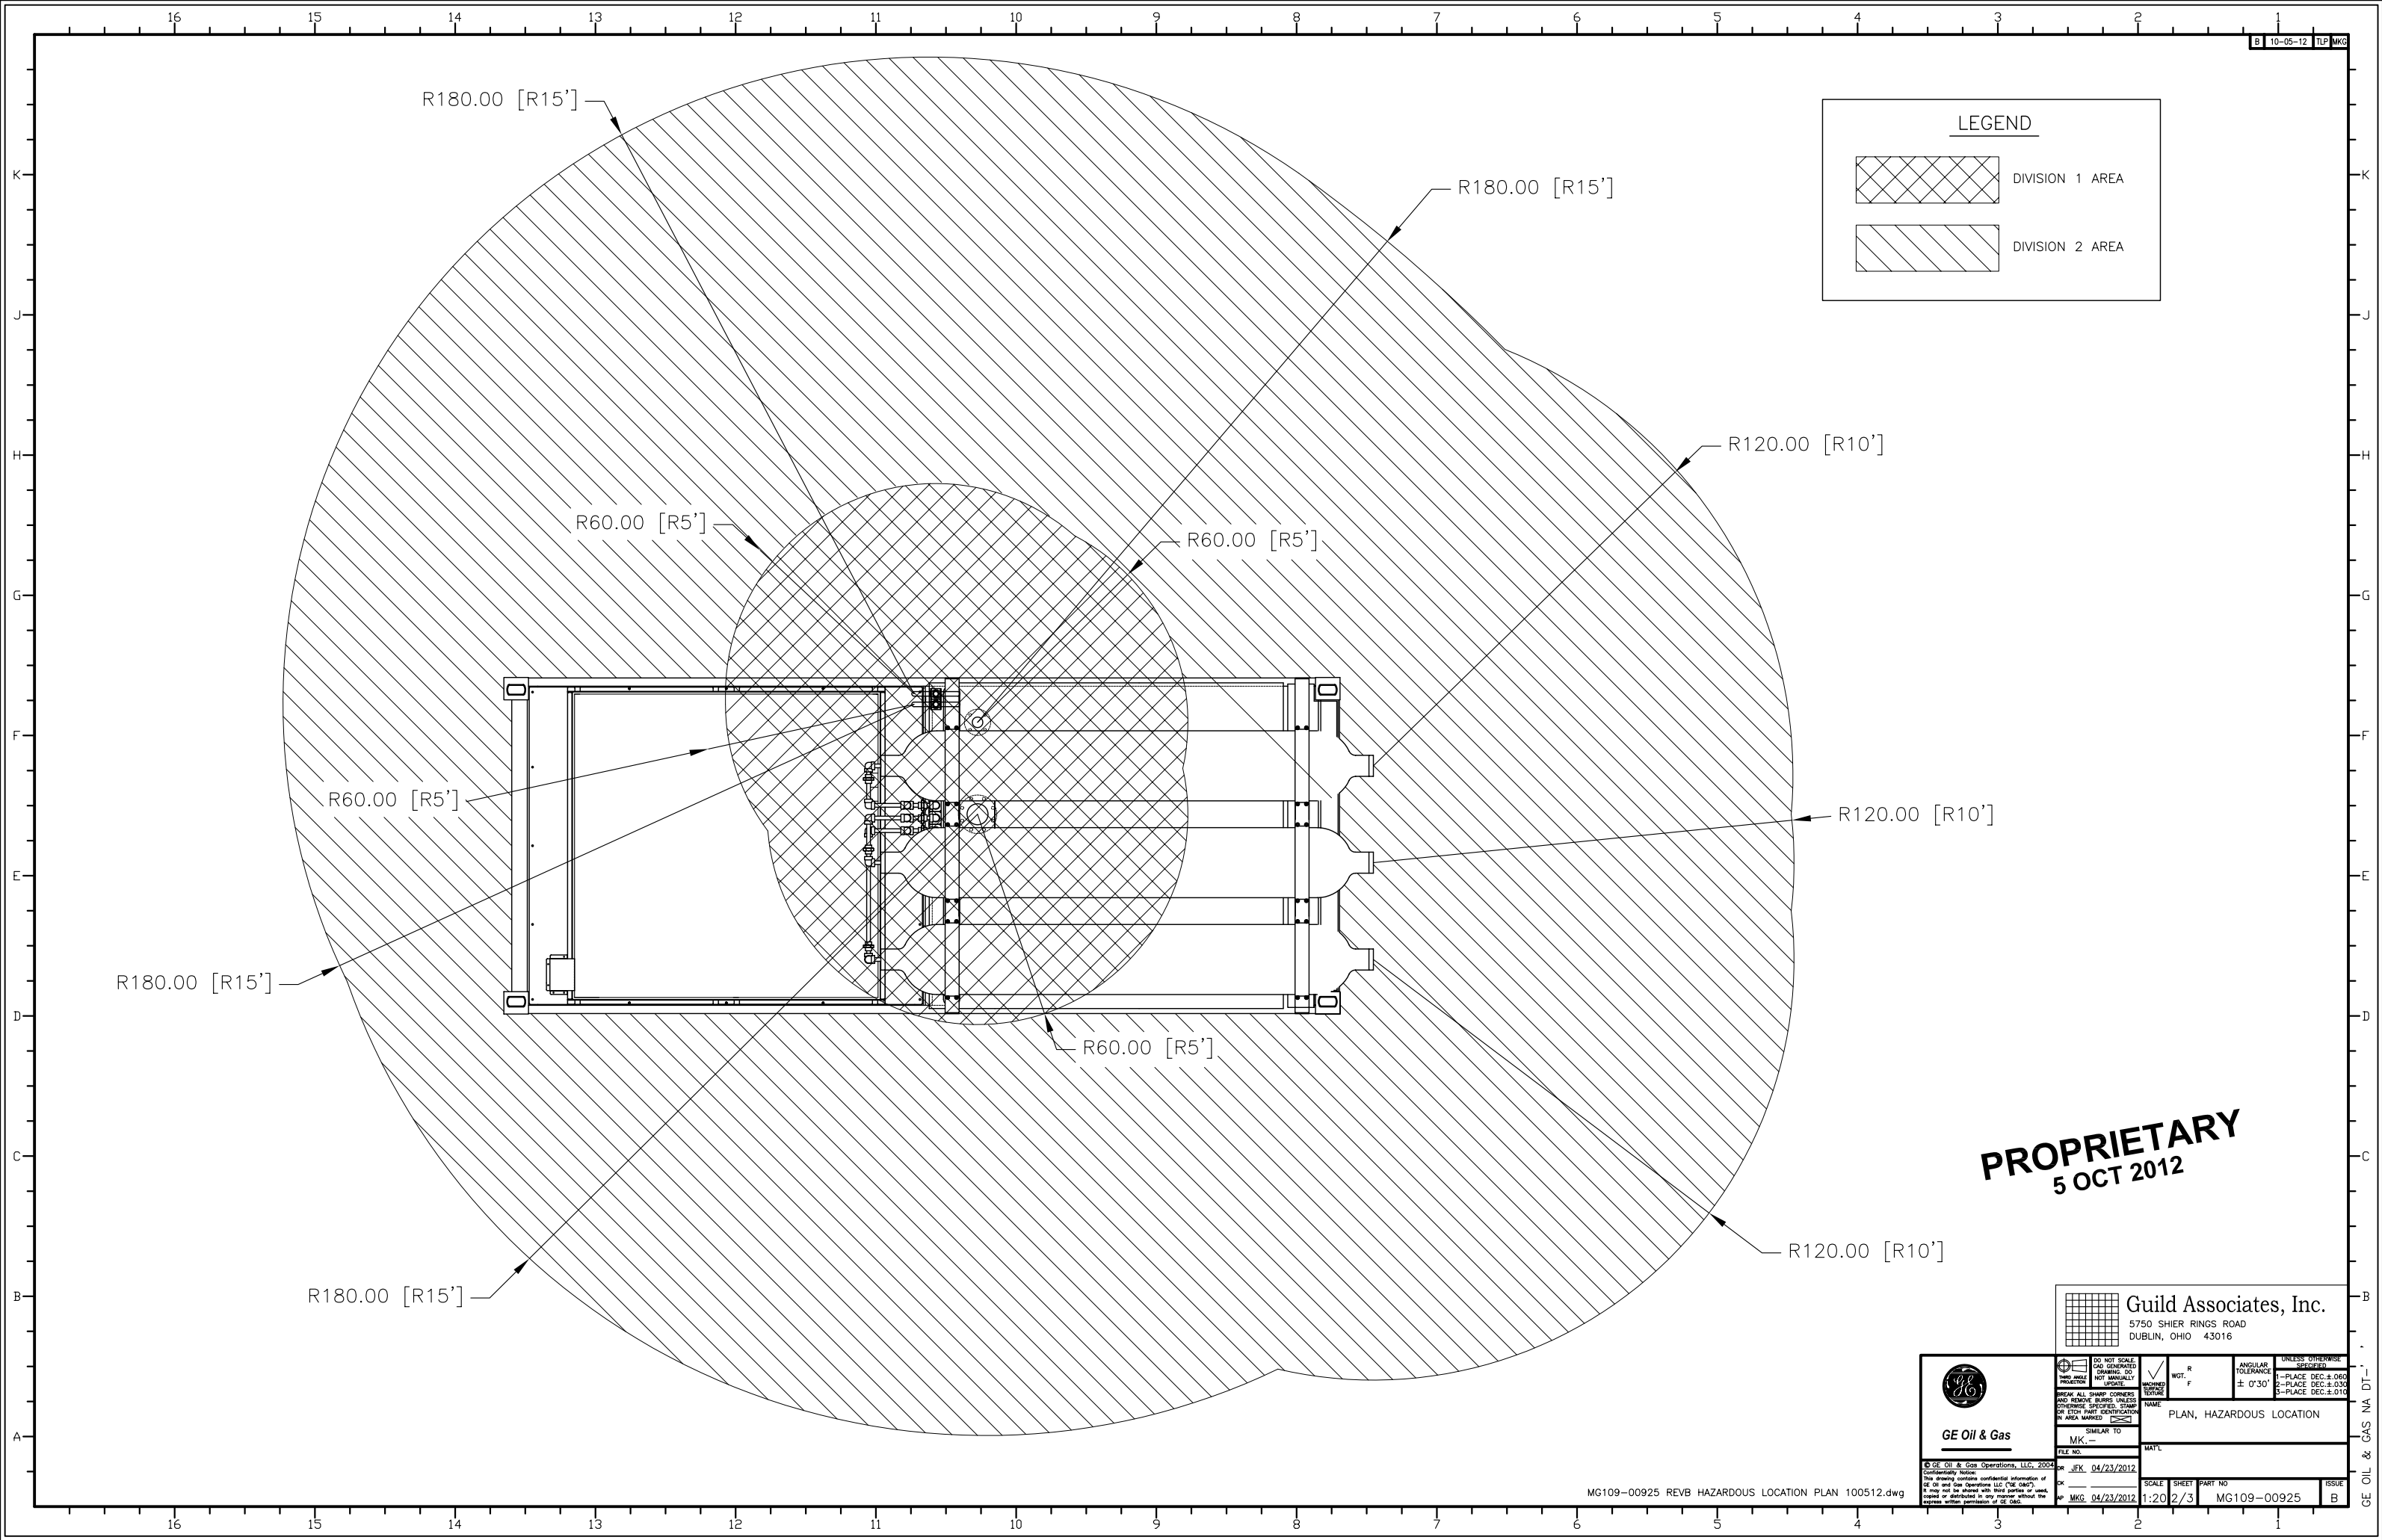


**LEGEND**

	DIVISION 1 AREA
	DIVISION 2 AREA

**PROPRIETARY**  
5 OCT 2012

**Guild Associates, Inc.**  
5750 SHIER RINGS ROAD  
DUBLIN, OHIO 43016

	DO NOT SCALE DIMENSIONS GENERATED BY CAD SOFTWARE OR OTHER MEANS SHOULD BE VERIFIED BY MANUAL MEASUREMENT	UNLESS OTHERWISE SPECIFIED
	ANGULAR TOLERANCE ± 0°30'	1-PLACE DEC: ±.060 2-PLACE DEC: ±.030 3-PLACE DEC: ±.010
GE Oil & Gas	NAME PLAN, HAZARDOUS LOCATION	
FILE NO. MK -	MAT'L	
DATE 04/23/2012	SCALE 1:20	SHEET PART NO 2/3
MG109-00925	MG109-00925	ISSUE B

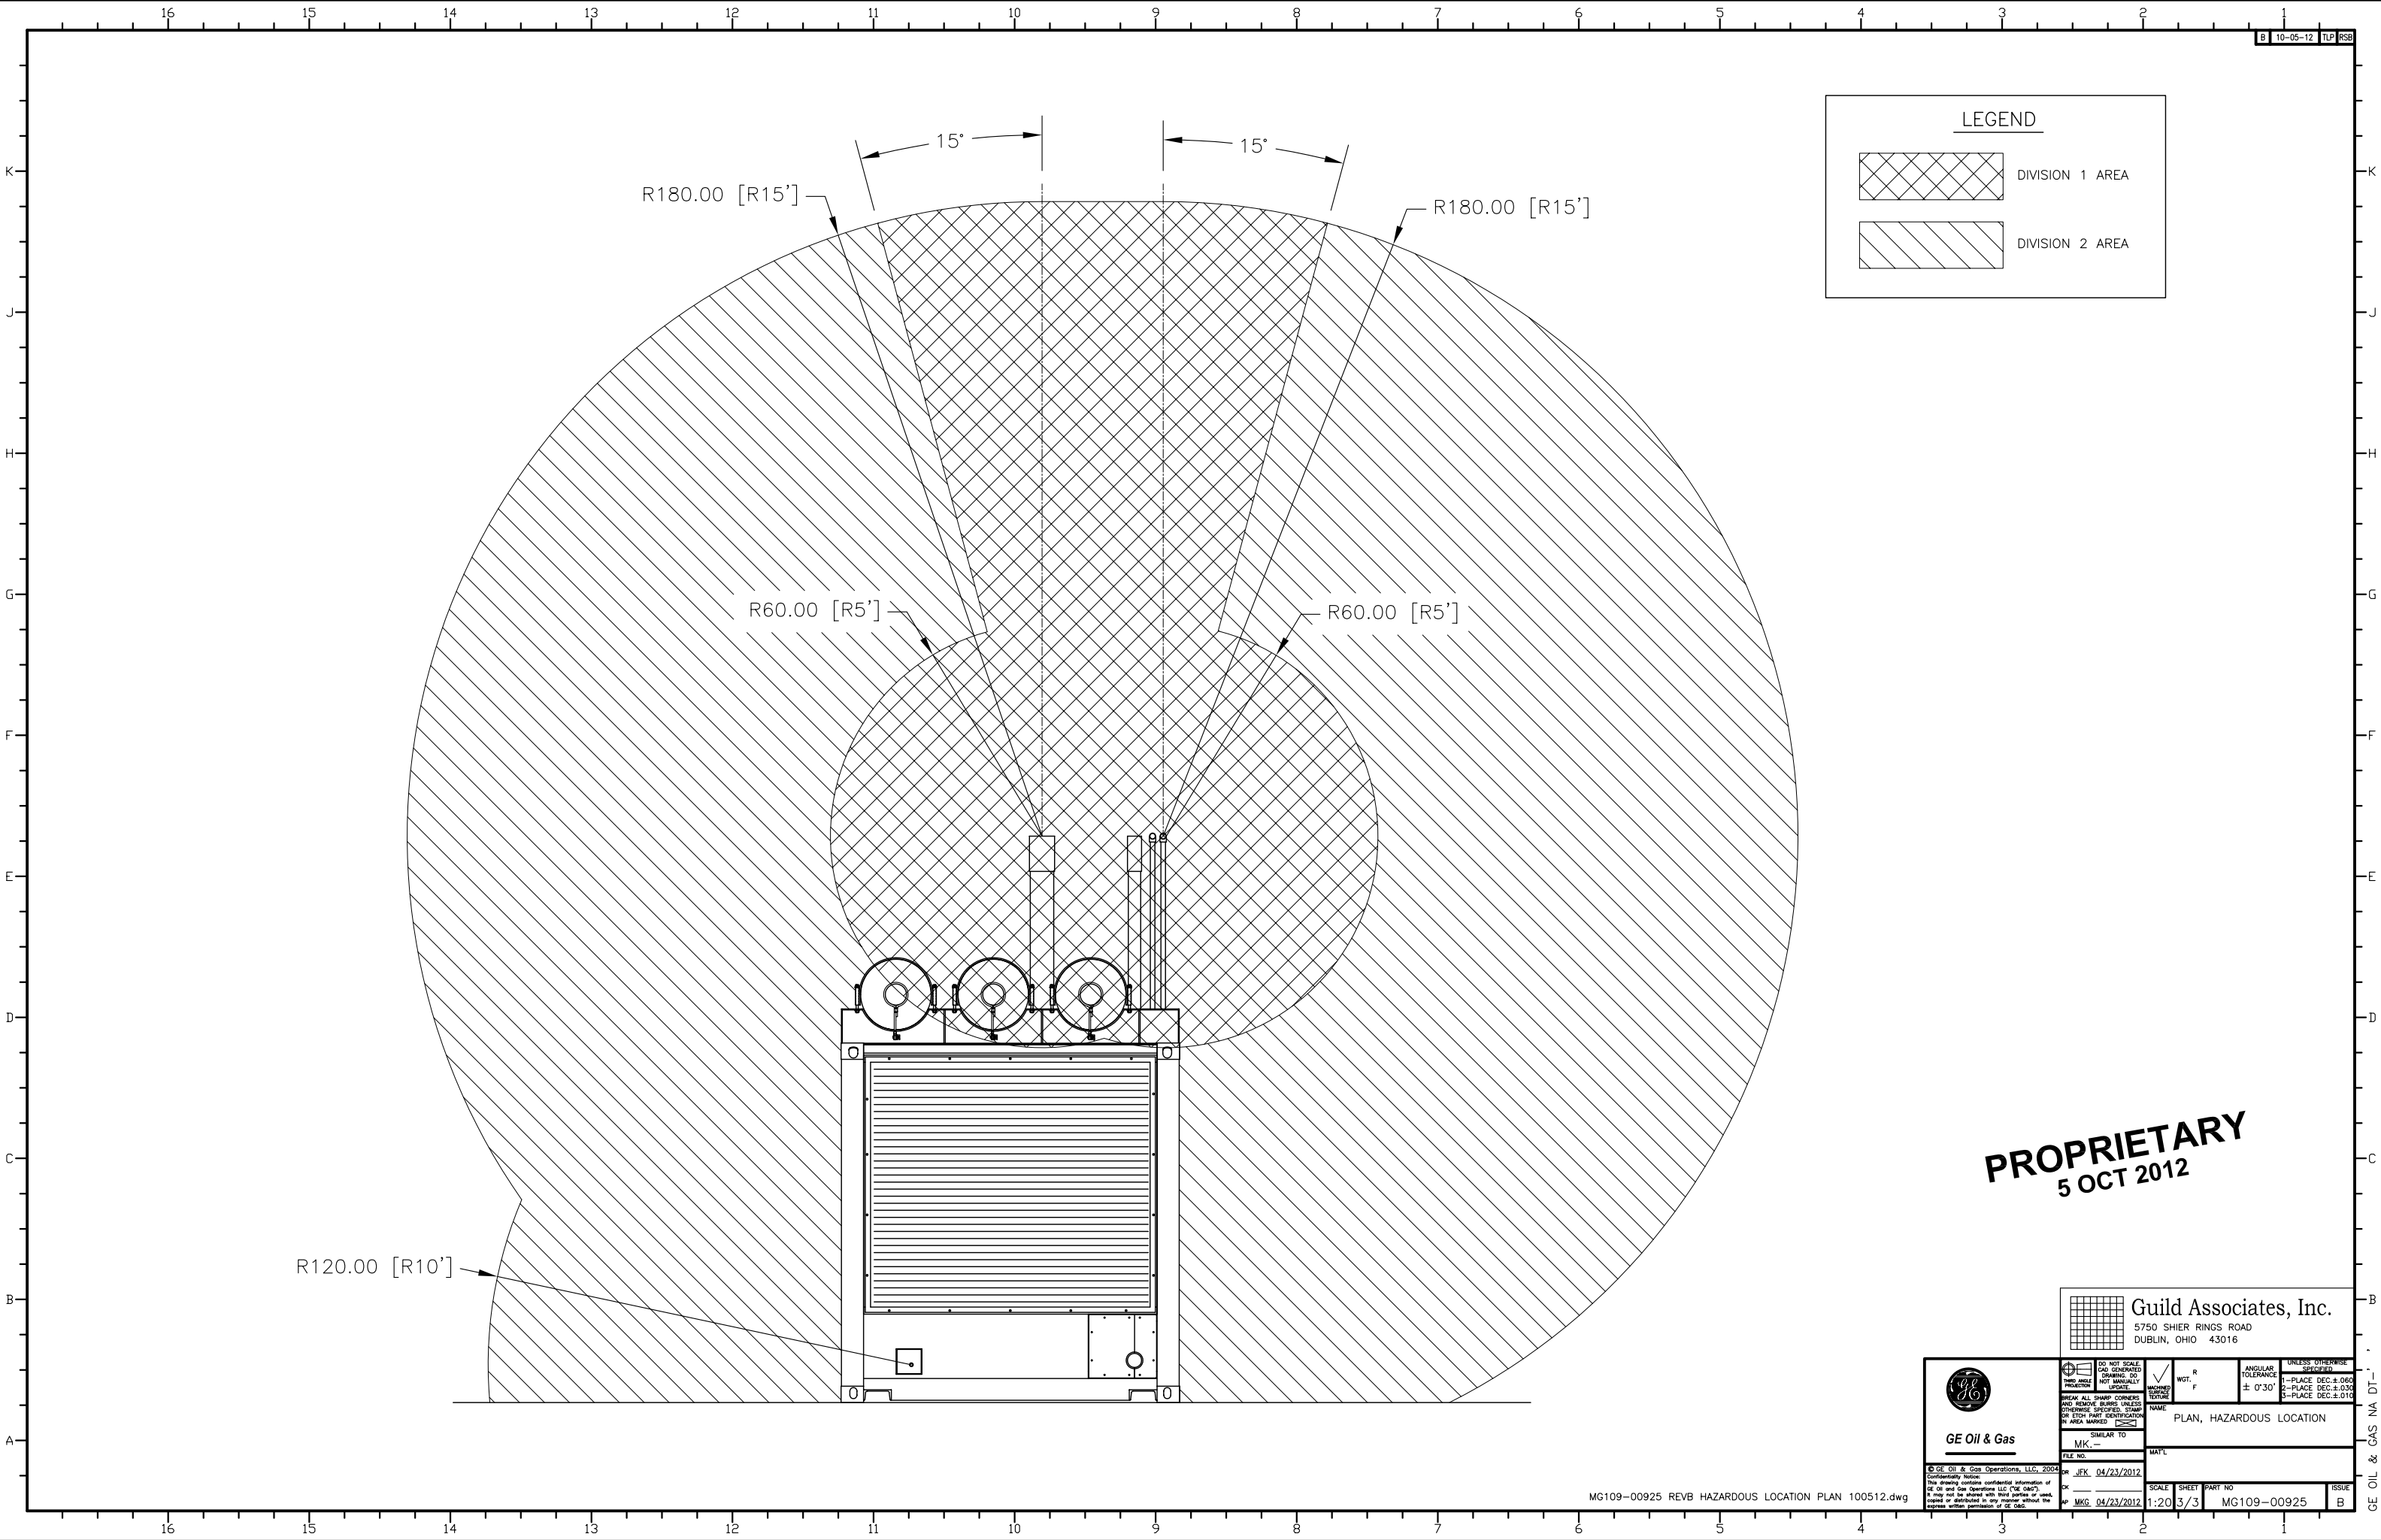

**LEGEND**

	DIVISION 1 AREA
	DIVISION 2 AREA

**PROPRIETARY**  
5 OCT 2012

**Guild Associates, Inc.**  
5750 SHIER RINGS ROAD  
DUBLIN, OHIO 43016

	DO NOT SCALE DIMENSIONS GENERATED BY CAD SOFTWARE OR OTHER MEANS SHOULD BE VERIFIED BY MANUAL MEASUREMENT	UNLESS OTHERWISE SPECIFIED
	ANGULAR TOLERANCE ± 0°30'	1-PLACE DEC: ± 0.060 2-PLACE DEC: ± 0.030 3-PLACE DEC: ± 0.010
GE Oil & Gas	NAME PLAN, HAZARDOUS LOCATION	
FILE NO. MK -	MAT'L	
DATE 04/23/2012	SCALE 1:20	SHEET PART NO 3/3
MG109-00925	MG109-00925	ISSUE B