
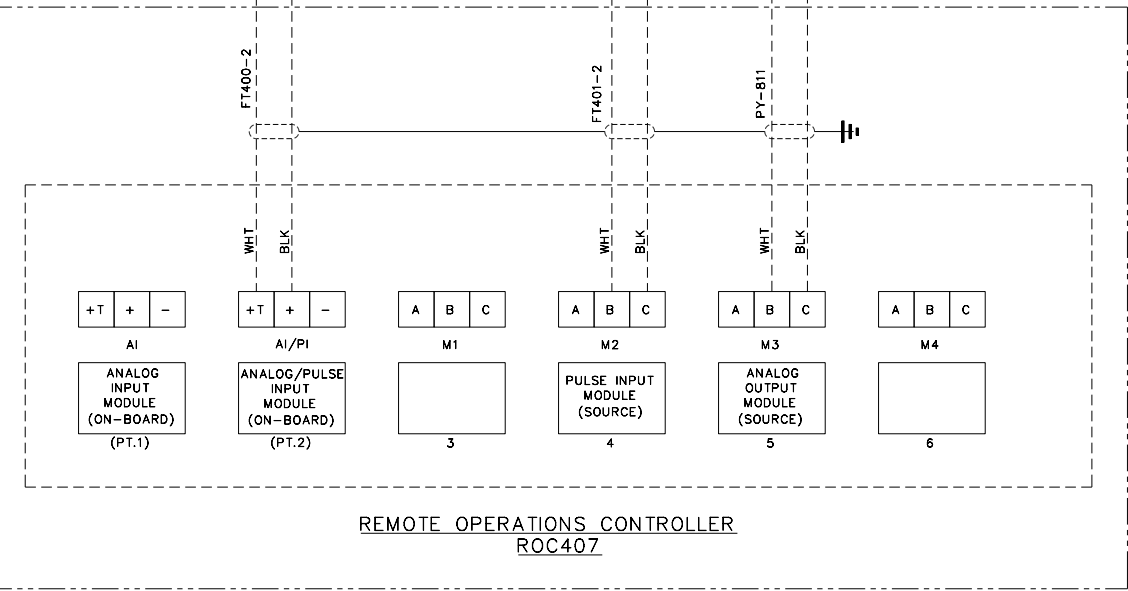


FIELD DEVICE

G-800 DEHYDRATION BUILDING

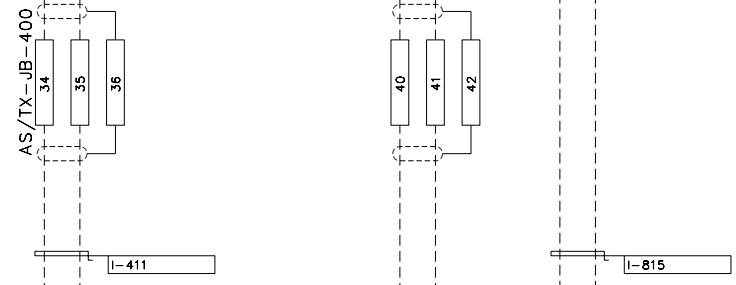

NOTES:

REFERENCE DRAWINGS	DWG. NO.

NO.	DATE (YYYY-MM-DD)	PROJECT DESCRIPTION	PROJ.	AFE	EPCM Co.	EPCM No.	APPD.
1	2006-01-24	COMPRESSOR ADDITION - RE-ISSUED FOR CONSTRUCTION	-	-	CIMARRON	ECC561	CFB

REV. NUMBER	ISSUE STAGE	DATE (YYYY-MM-DD)	BY	CHKD.	APPD.
1C	Prelim.	2006-01-18	KL	JW	CFB
	Bid				
	Constr.	2006-01-24	KL	RS	CFB
	As-built				

PERMIT STAMP	ENGINEER'S STAMP

MAIN FAC.	COMP. STN. D-59-A
PLAN NO.	D-59-A/93-P-8
FAC. TYPE	COMPRESSOR STATION
SITE NO.	D-59-A/93-P-8
SCALE	NTS (A1 Size)
EPCM No.	ECC561

CIMARRON ENGINEERING LTD.

TITLE
FLOBOS RTU 407 PANEL I/O SCHEMATIC
G-800 DEHYDRATION BUILDING

AREA
CUTBANK RIDGE

CLASS
J

FILE NO.
CBR0735A

CAUTION : READ BEFORE EXCAVATION
ALL EXCAVATIONS MUST BE CARRIED OUT AS PER "ENCANA'S GROUND DISTURBANCE PRACTICE"