

**Document Title:** Keystone XL Pipeline MV Metering Cabinet

## General Layout

**Document Number:** 25472-101-V2A-EMM0-W0008

**Revision Number:** 2

**PO Number:** 4500249594

**Material Requisition Number:** 06, 07, & 08 EA

**Applicable Tag#:** 126-FXVLY-B0-JIT-01, 127-PIAPT-B0-JIT-01, 128-GRSSY-B0-JIT-01



**Shermco Industries**  
1033 Kearns Cres.  
Regina, SK  
Canada, S4K 0A2  
(306) 949-8131

**CODE 1: Work may proceed.**




Permission to proceed does not constitute acceptance or approval of design details, calculations, analyses, test methods or materials developed or selected by the supplier and does not relieve the supplier from full compliance with contractual obligations.

Name: fiona\_jiang


Date: 09/22/2020

Supplier Rev.	Rev Date DD-MMM-YYYY	Reason for Issue	Supplier Name
0	22-Jun-2020	First Issue with Referbishment Update	Shermco Industries
1	04-Aug-2020	Added Placement of Lamicoid Labels on Doors	Shermco Industries
2	27-Aug-2020	Updated Lamicoid Notes as per Markups	Shermco Industries

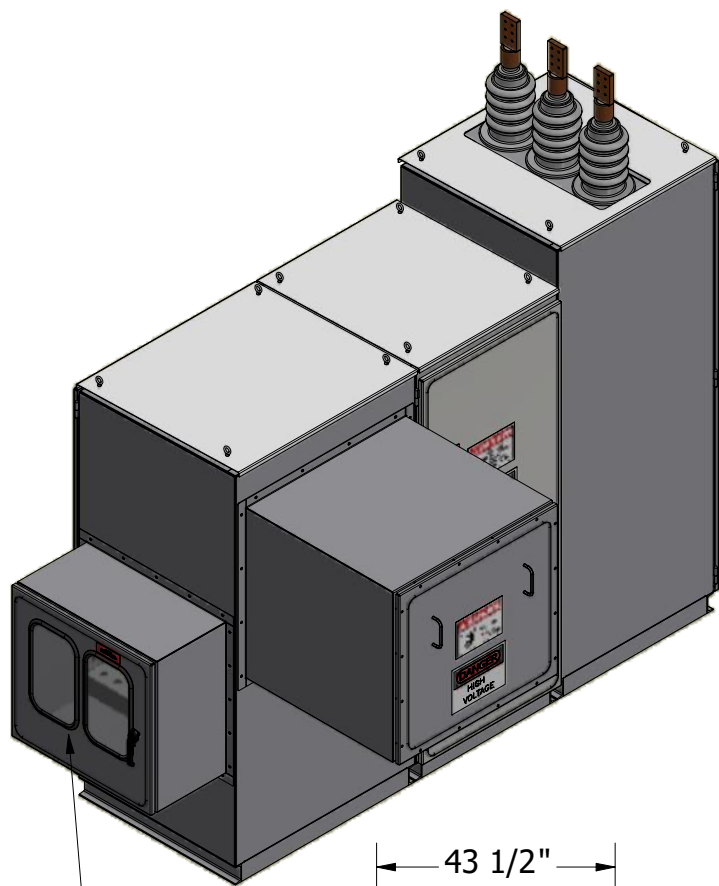


METERING  
COMPARTMENT

APPROX. WEIGHT:  
4200 LBS

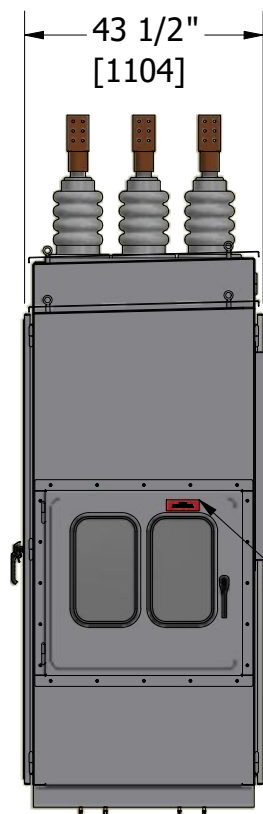

SIDE VIEW



NOTE1

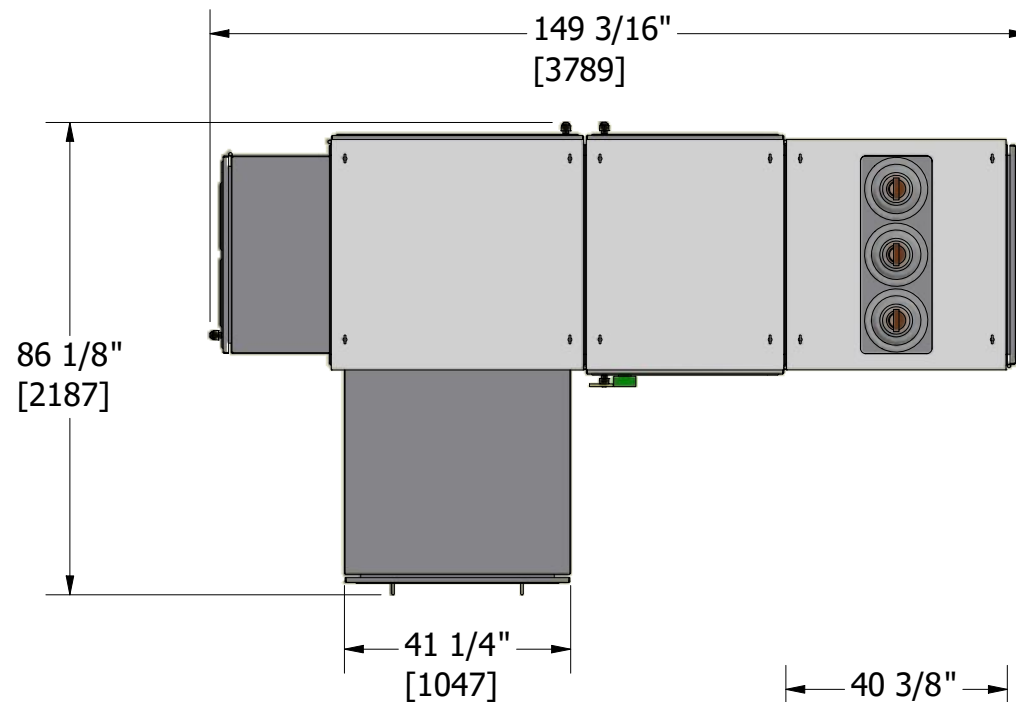


INCOMING COMPARTMENT  
INSTRUMENT TRANSFORMER COMPARTMENT

INCOMING HOOD

OUTGOING COMPARTMENT

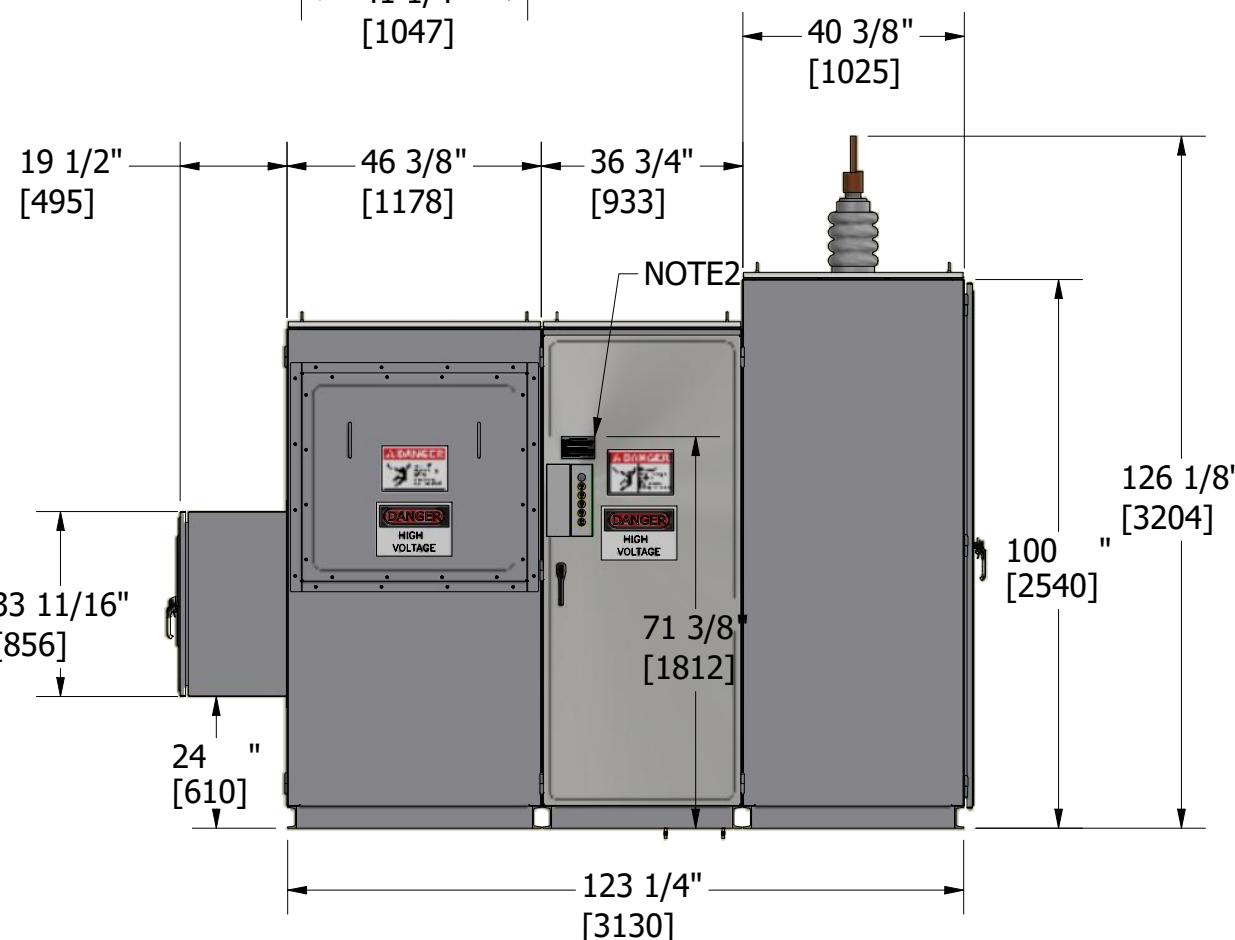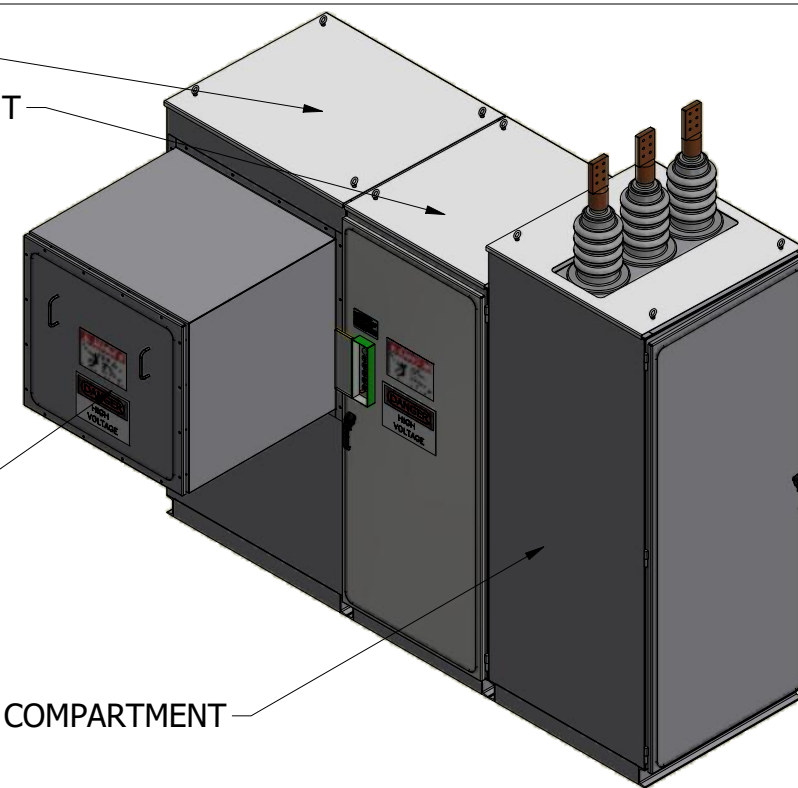

NOTE2

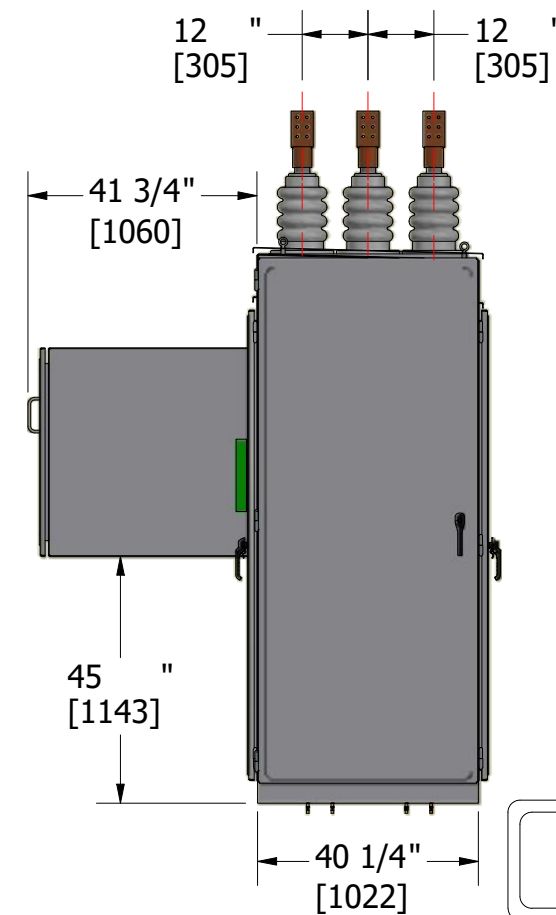

ISSUED FOR  
CONSTRUCTION

NOTES FOR REV 6:

1. 127-PIAPT-B0-JIT-01 AND 128-GRSSY-B0-JIT-01 WILL HAVE THIS LAMICOID (6"X2"):  
"WARNING, THIS CABINET CONTAINS MULTIPLE POWER SOURCES"
2. LAMICOID (6"X4") WITH THE OPERATING INSTRUCTIONS FOR THE KIRK KEY  
INTERLOCKING SYSTEM BOTH HERE AND AT THE SF6 BREAKER.

126-FXVLY-B0-JIT-01  
127-PIAPT-B0-JIT-01  
128-GRSSY-B0-JIT-01

**SI**  
Shermco Industries  
One Line. One Company.

MANUFACTURE	DRAWN	DESIGNED
KS	HW	BT
	2020-08-27	2020-08-27
CHECKED	APPROVED	CLIENT APPD.
BT	BT	
APPROX. WEIGHT	N/A	
SCALE		
PROJECT NO.	20-T262-1082	

CLIENT  
TRANSCANADA PIPELINE

TITLE  
KEYSTONE XL PIPELINE  
MV METERING CABINET GENERAL LAYOUT

DWG. NO.  
T262R-475-13-01

REV  
A